


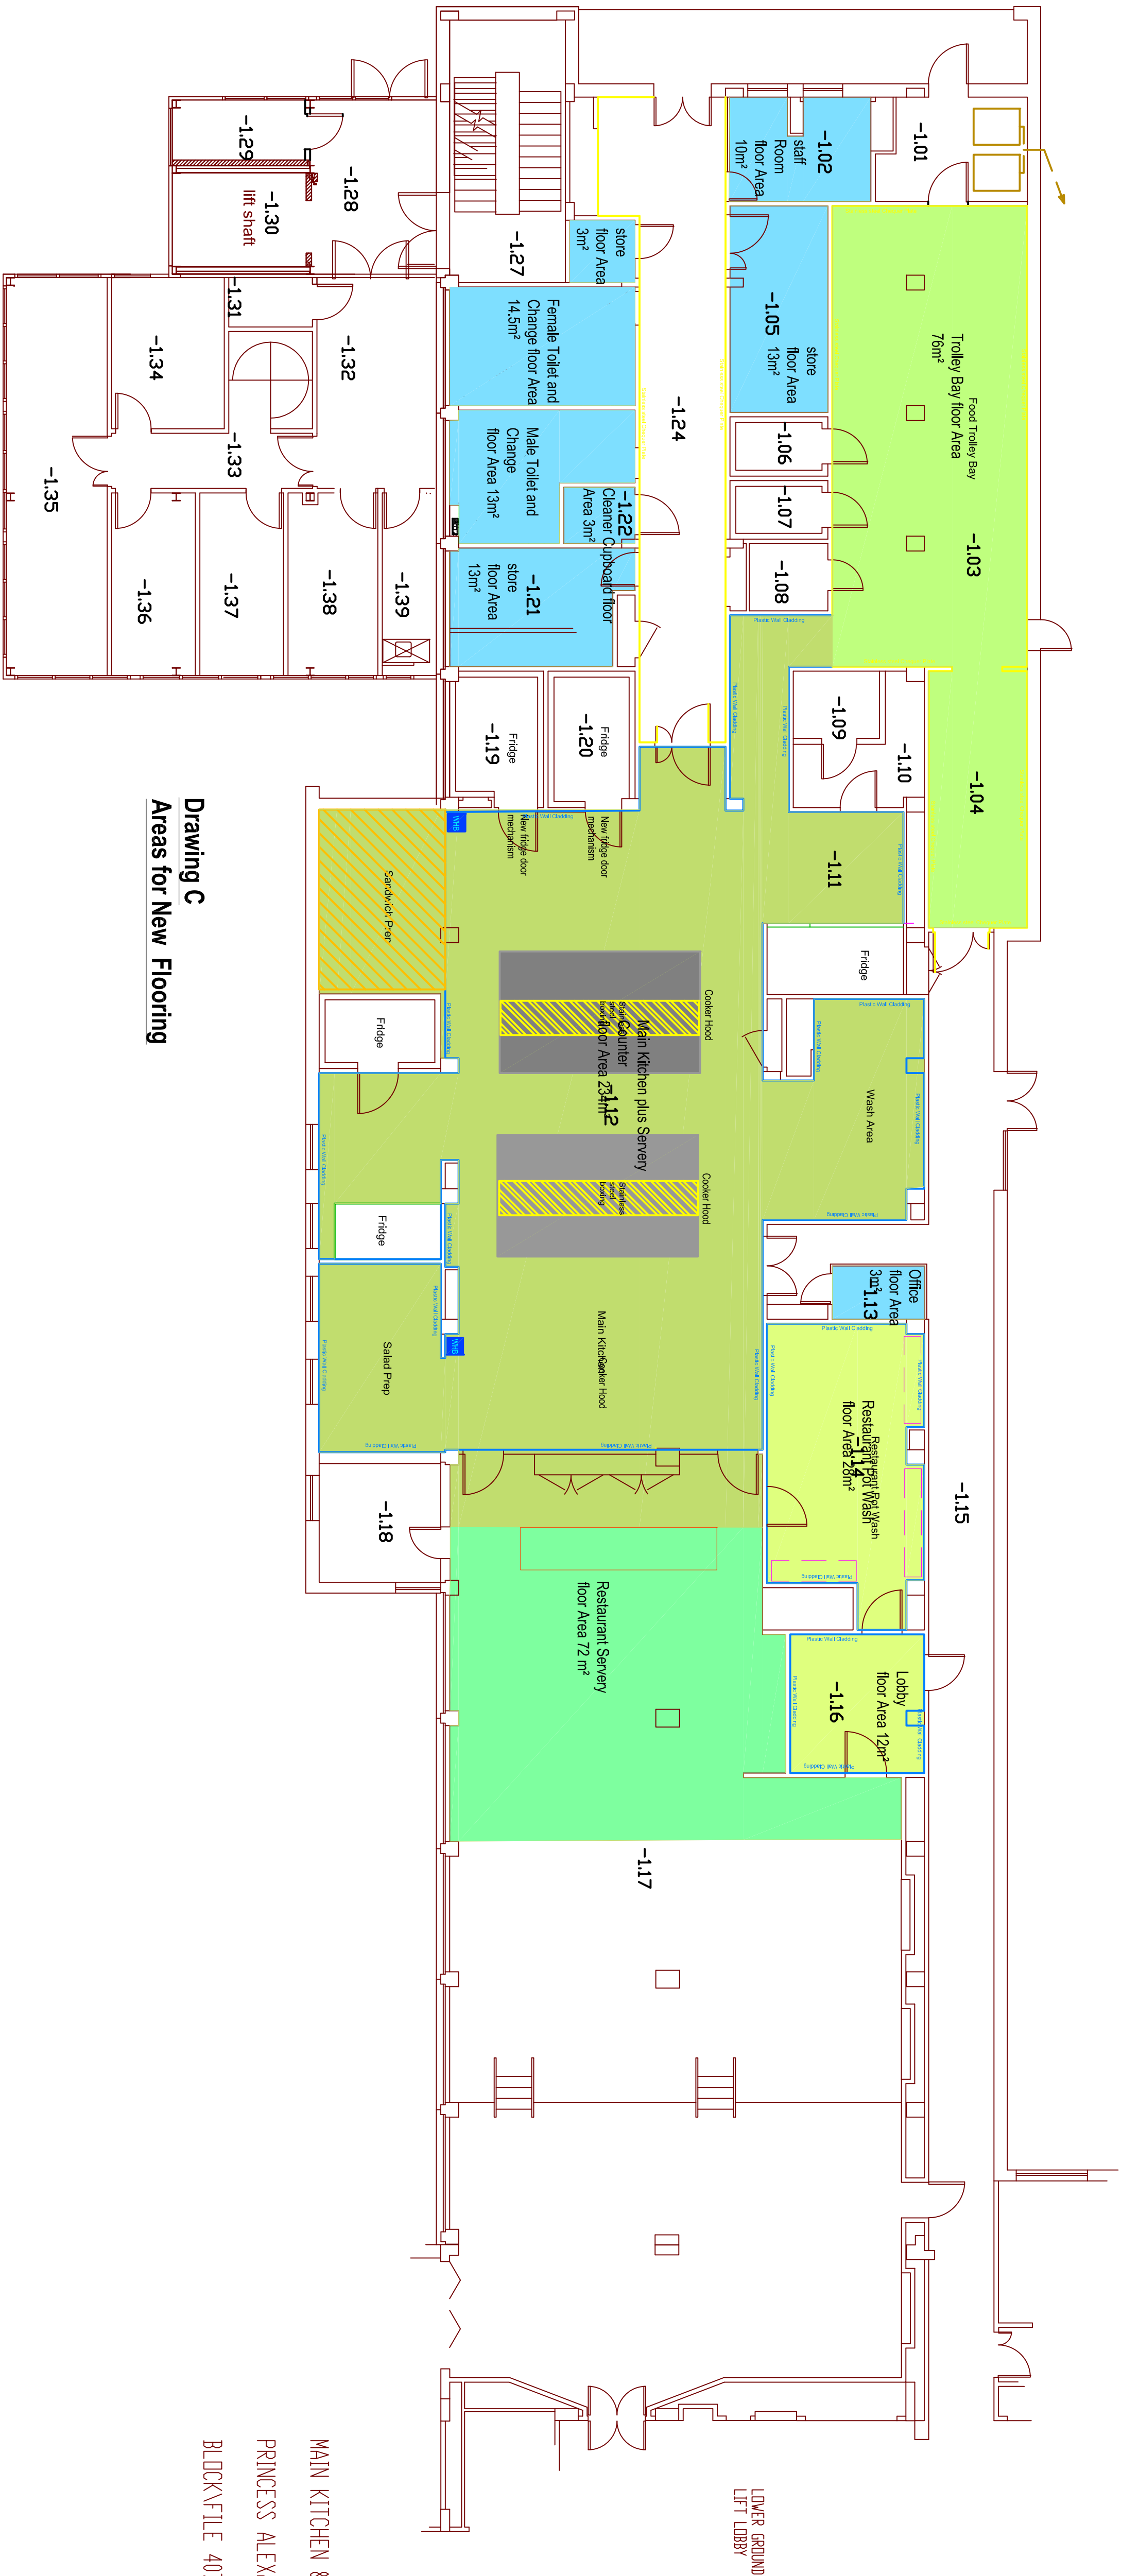

Drawing C
Areas for New Flooring

MAIN KITCHEN & DINING ROOM
PRINCESS ALEXANDRA HOSPITAL
BLOCKX FILE 40706LW.CAD

Itemref	Quantity	Title/Name, designation, material, dimension etc	Article No./Reference
Designed by	Checked by	Approved by - date	Date
Clive Austin			30/12/16
PAH		Drawing C Flooring	Scale
Main Kitchen Refurb		Edition	Sheet
		0	1/1