


Cofferdam Amendment 16/12/21

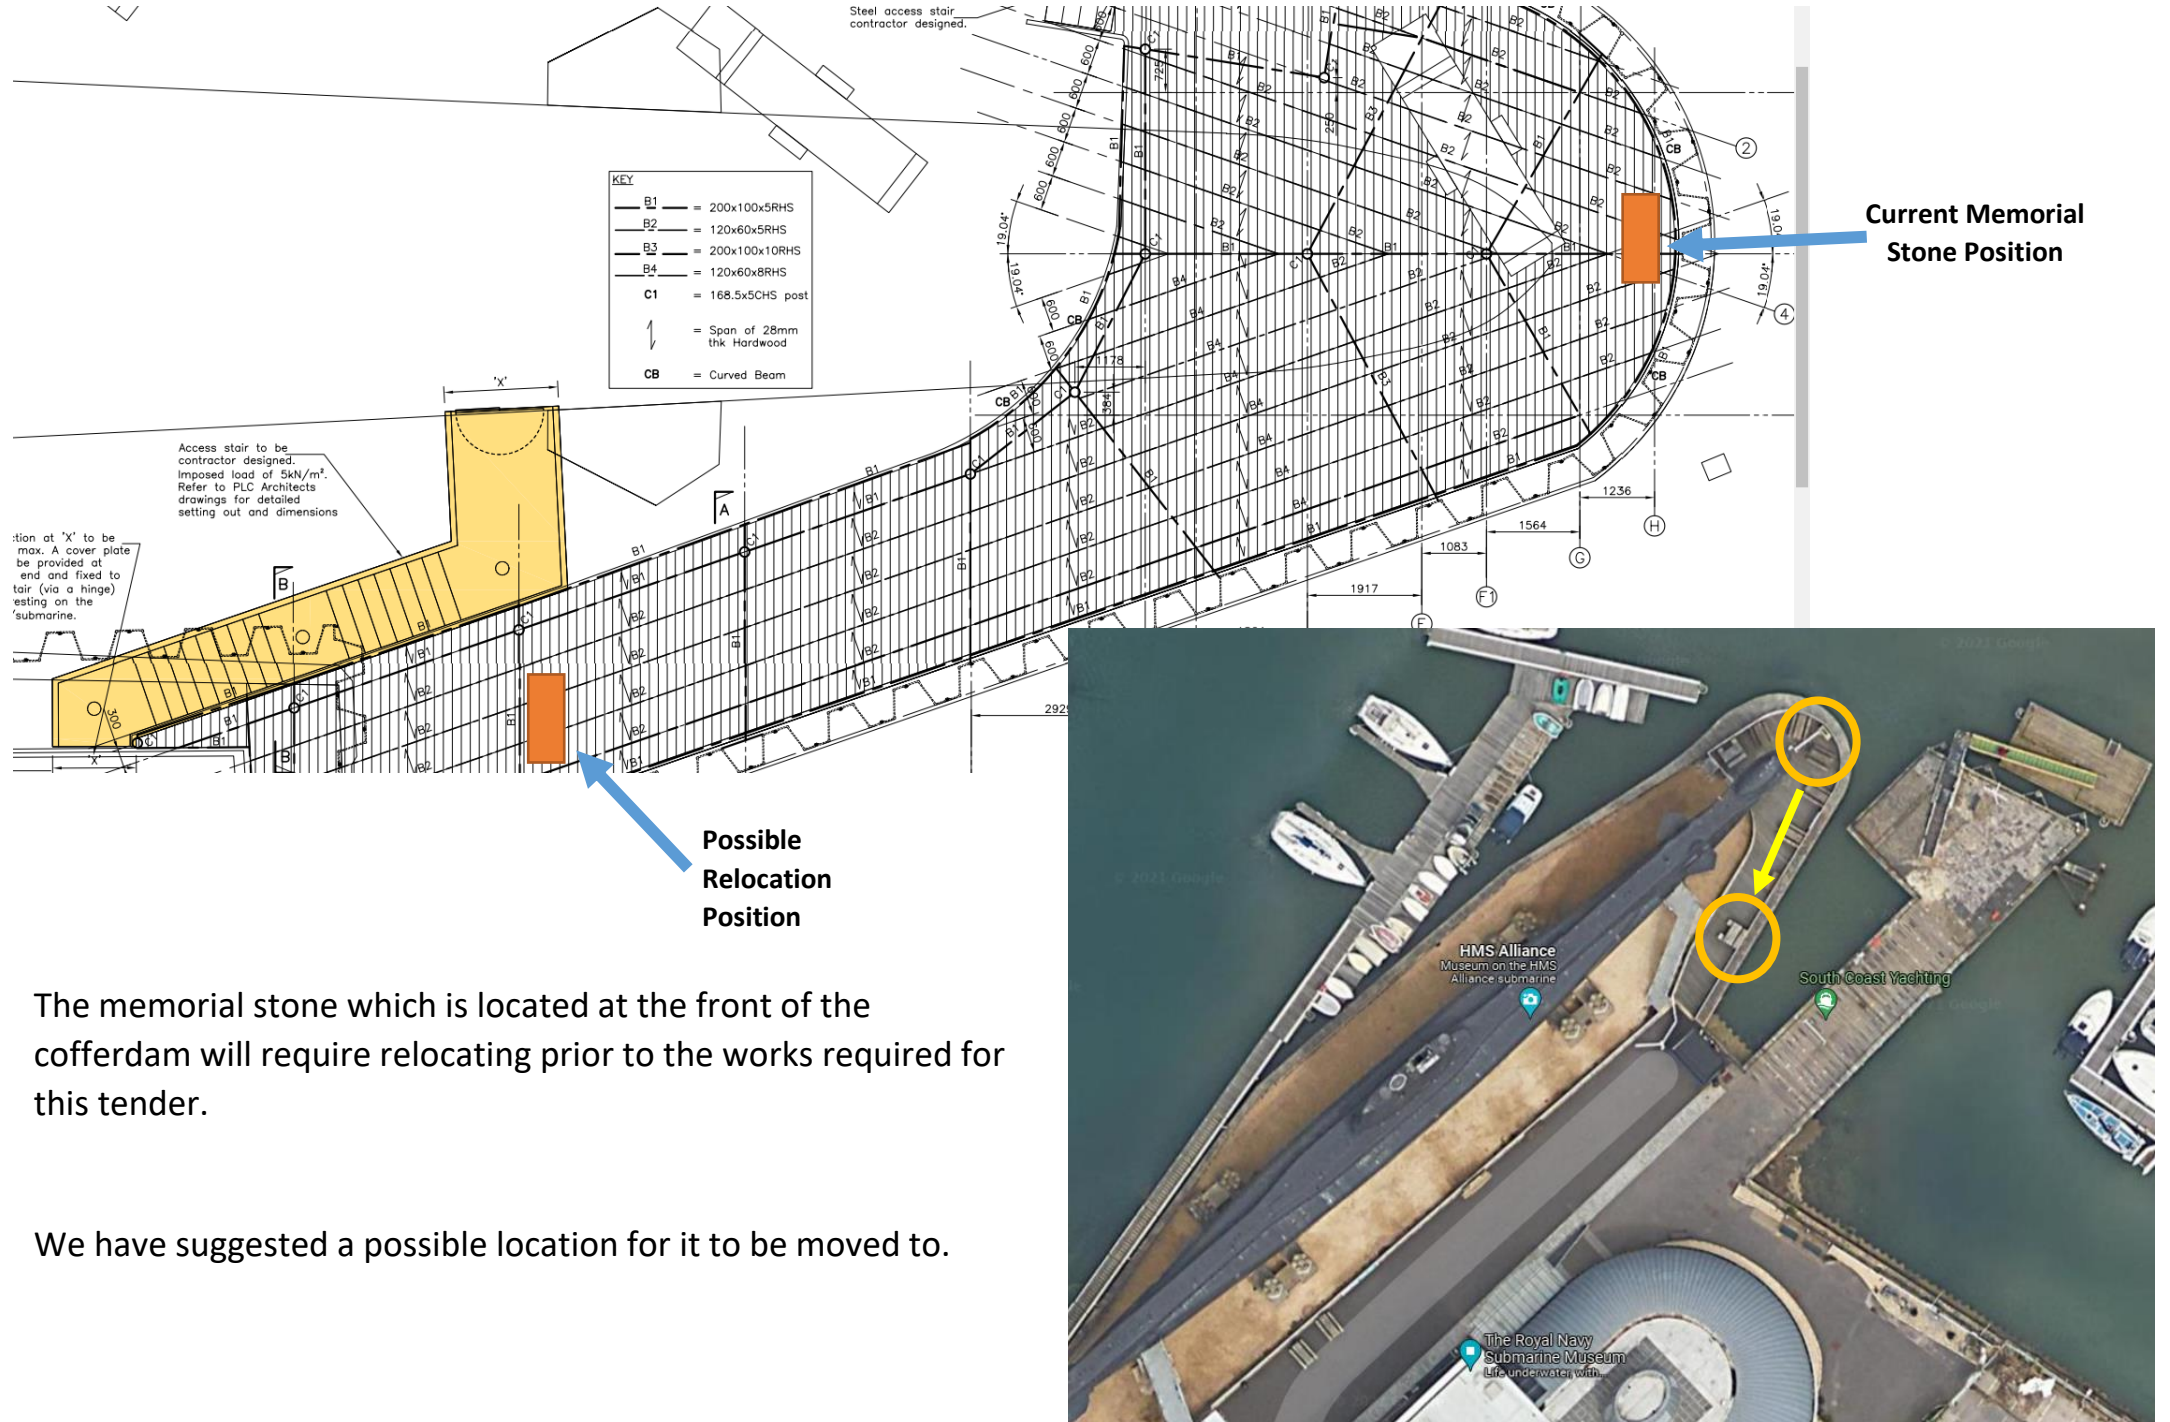

The memorial stone which is located at the front of the cofferdam will require relocating prior to the works required for this tender.

We have suggested a possible location for it to be moved to.

