

0 100mm

### RESIDUAL DESIGN HAZARDS

THE FOLLOWING HAS BEEN COLLECTED FROM THE PRE-CONSTRUCTION INFORMATION AND HIGHLIGHTS KNOWN RESIDUAL HAZARDS.

KEY  
HS-# = HEALTH AND SAFETY RISK REFERENCE NUMBER  
E-# = ENVIRONMENT RISK REFERENCE NUMBER

HS-01 - WORKING ON E-W CARRIAGEWAYS  
HS-02 - WORKING ADJACENT TO LIVE TRAFFIC  
HS-03 - WORKING ABOVE UNDERGROUND SERVICES

### NOTES

- THE INFORMATION PROVIDED ON DRAWING IS INDICATIVE. THE DRAWING IS TO BE READ IN CONJUNCTION WITH ORIGAL STATUTORY UNDERTKAEN DRAWINGS.
- BEFORE VEGETATION CLEARANCE, AN ECOLOGIST MUST PROVIDE CONFIRMATION THAT THERE ARE NO NESTING BIRDS.
- AN ECOLOGICAL CLERK OF WORKS TO BE PRESENT FOR VEGETATION CLEARANCE AND SEARCH OF WORKS AREA.

### KEY

DEFECT AREA

SCHEME EXTENTS

MARKER POST

### KEY

fd FILTER DRAIN  
pw PIPEWORK  
sw SURFACE WATER CHANNEL  
11 kv OH 11 kv ELECTRICTY OVERHEAD  
BT OH TELECOMS-BT SERVICES OVERHEAD  
W.W.W.W.W.W. WATER MAINS SERVICES

| REV | DETAILS | CHKD | APPD | DATE |
|-----|---------|------|------|------|
|-----|---------|------|------|------|

|                  |                     |
|------------------|---------------------|
| DRAWN : AS       | DRAWING STATUS      |
| DESIGN : LH      | WORK IN PROGRESS    |
| CHKD : LH        | PRELIMINARY DRAWING |
| APPD : DT        | EXTERNAL ISSUE      |
| DATE : JULY 2019 | AS-BUILT            |

SUITABILITY : S2 FOR INFORMATION

CLIENT




AGENT



SCHEME NAME  
A45 GREAT DODDINGTON EB/WB  
SLOPE REPAIR

DRAWING TITLE  
C2 STATS SERVICES AND  
DRAINAGE DETAILS

|  |                          |
|--|--------------------------|
| ORIG DRAWING SIZE : A1                                 | DIMENSIONS : m           |
| COPYRIGHT © KIER                                       | SCALE : 1:1000           |
| DRAWING NUMBER   | SCHEME REFERENCE No. SCH |
| PROJECT   ORIGINATOR   VOLUME<br>HE569243 - KIER - HGT | REVISION                 |
| A45MP179 - DR - CE - 0600_003                          | --                       |
| LOCATION   TYPE   ROLE   NUMBER                        |                          |

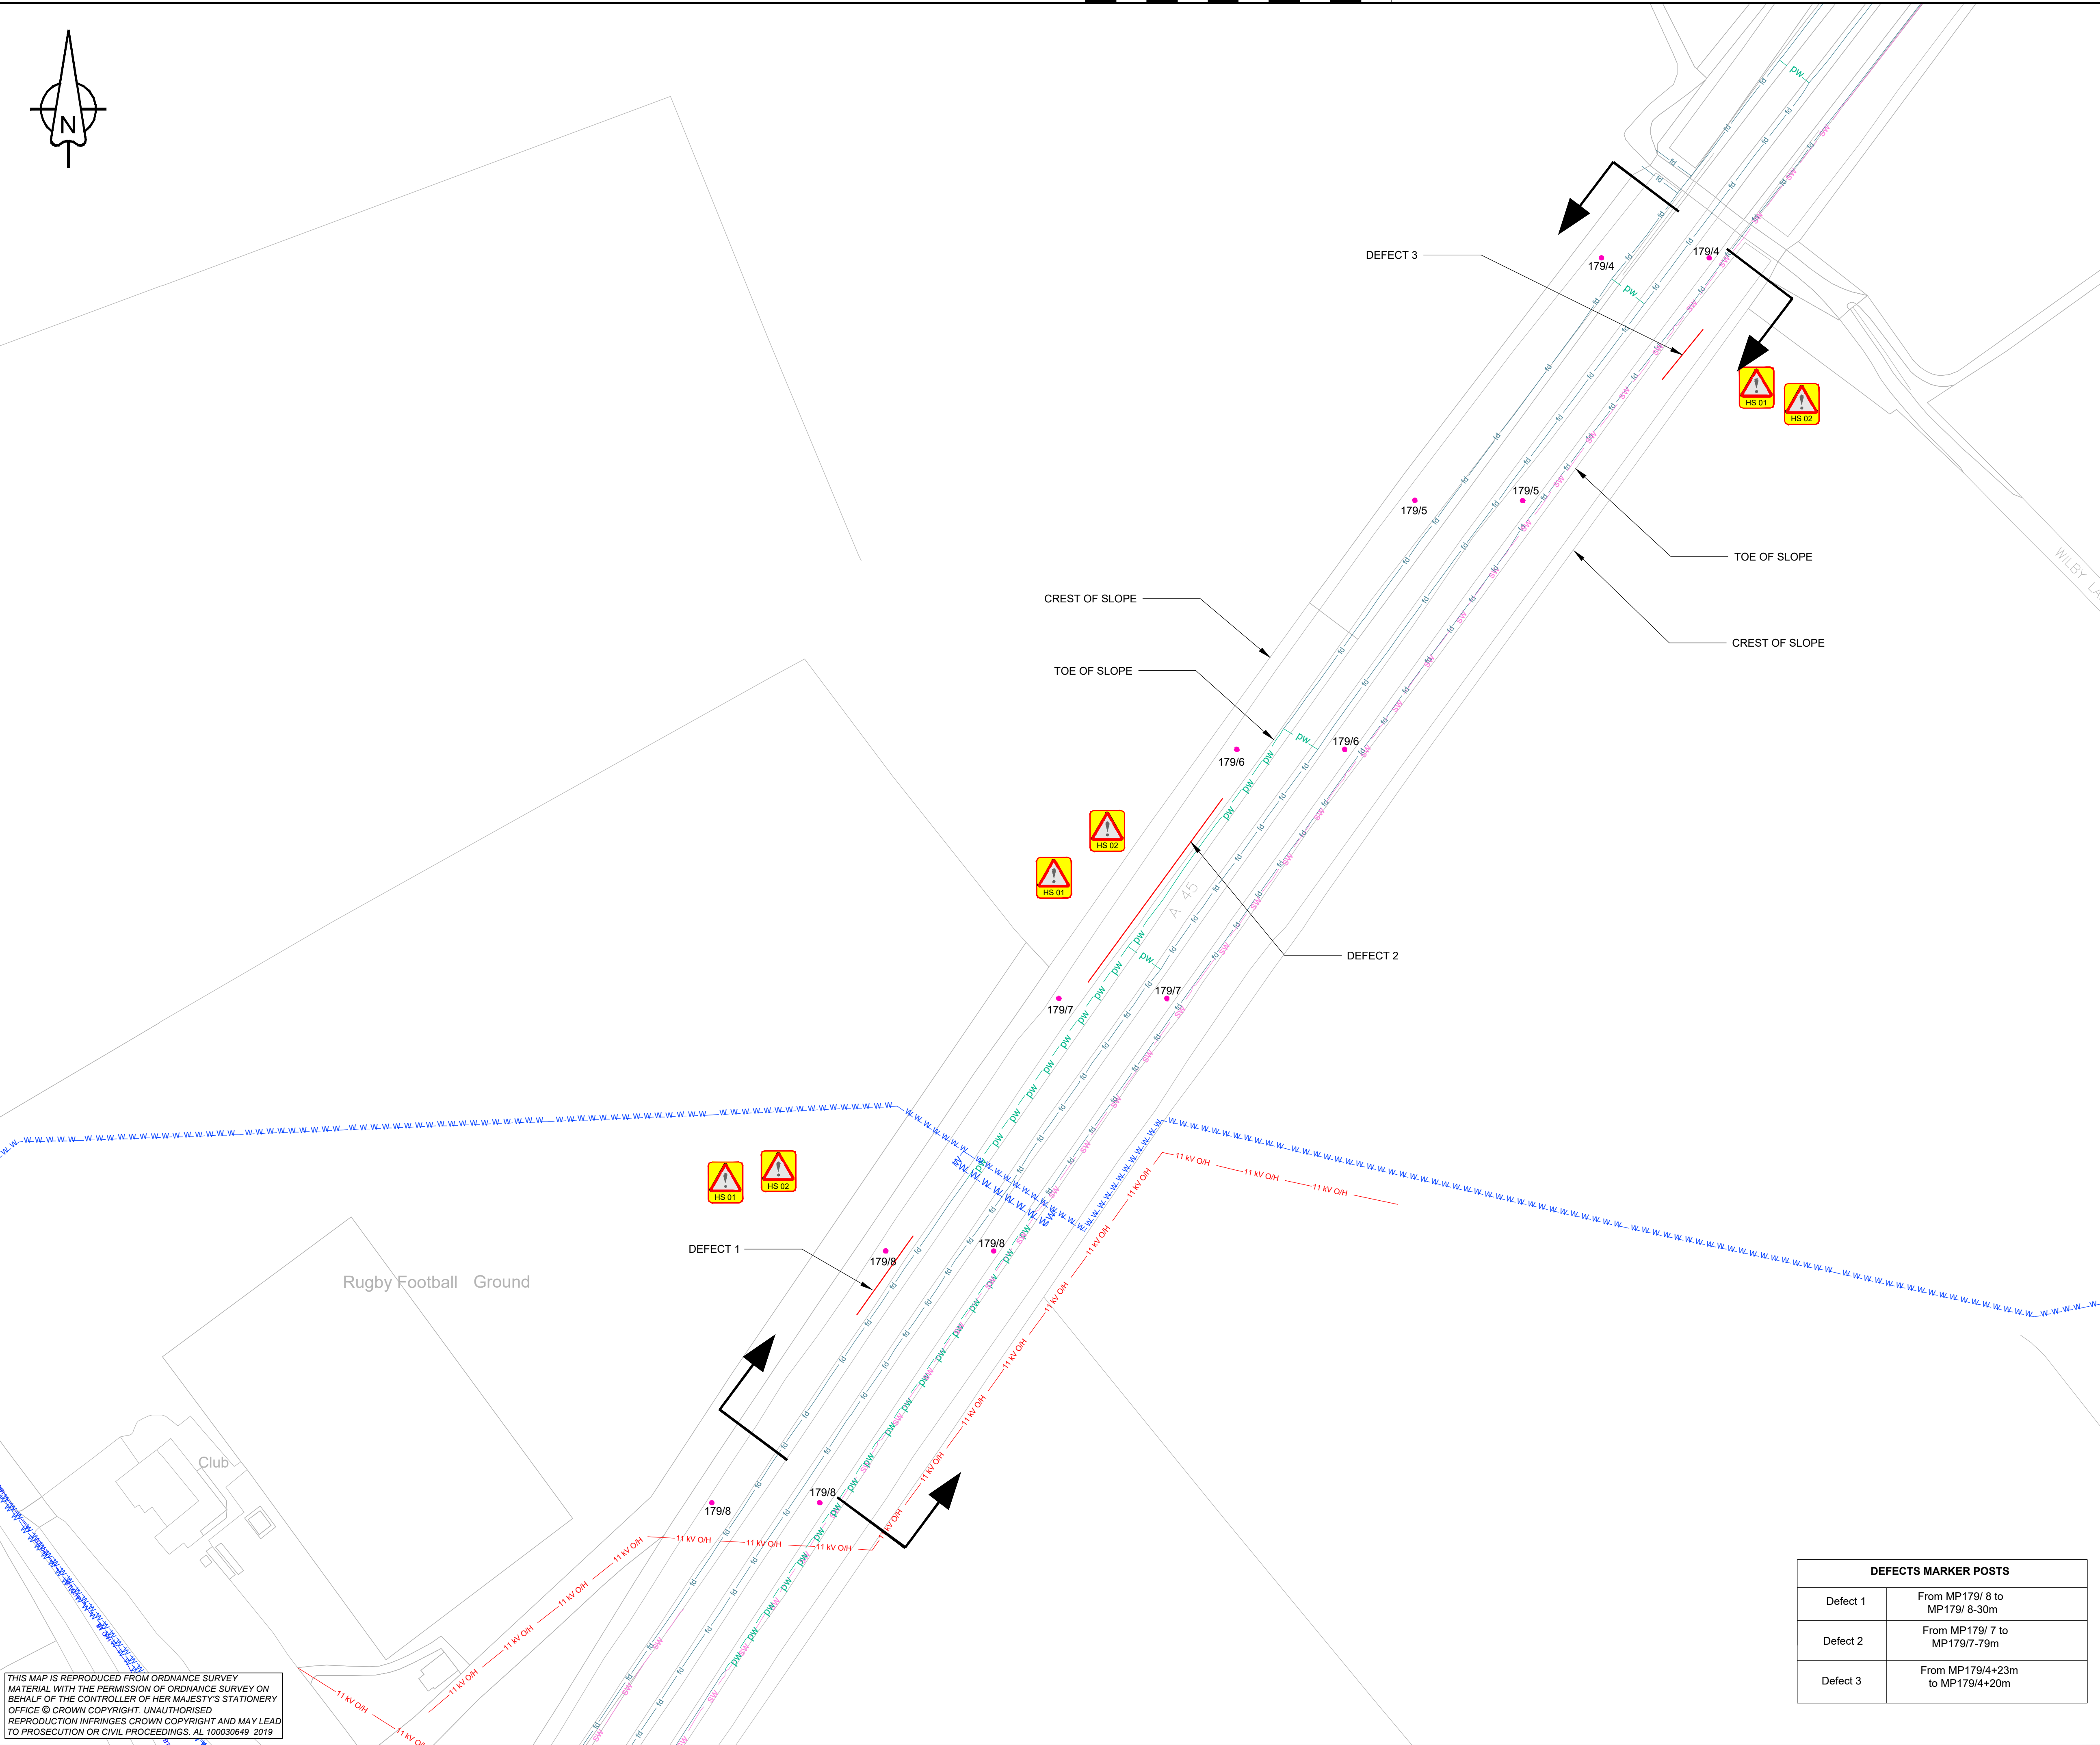

THIS MAP IS REPRODUCED FROM ORDINANCE SURVEY MATERIAL WITH THE PERMISSION OF ORDINANCE SURVEY ON BEHALF OF THE CONTROLLER OF HER MAJESTY'S STATIONERY OFFICE © CROWN COPYRIGHT. UNAUTHORISED REPRODUCTION INFRINGES CROWN COPYRIGHT AND MAY LEAD TO PROSECUTION OR CIVIL PROCEEDINGS. AL 100030649 2019