



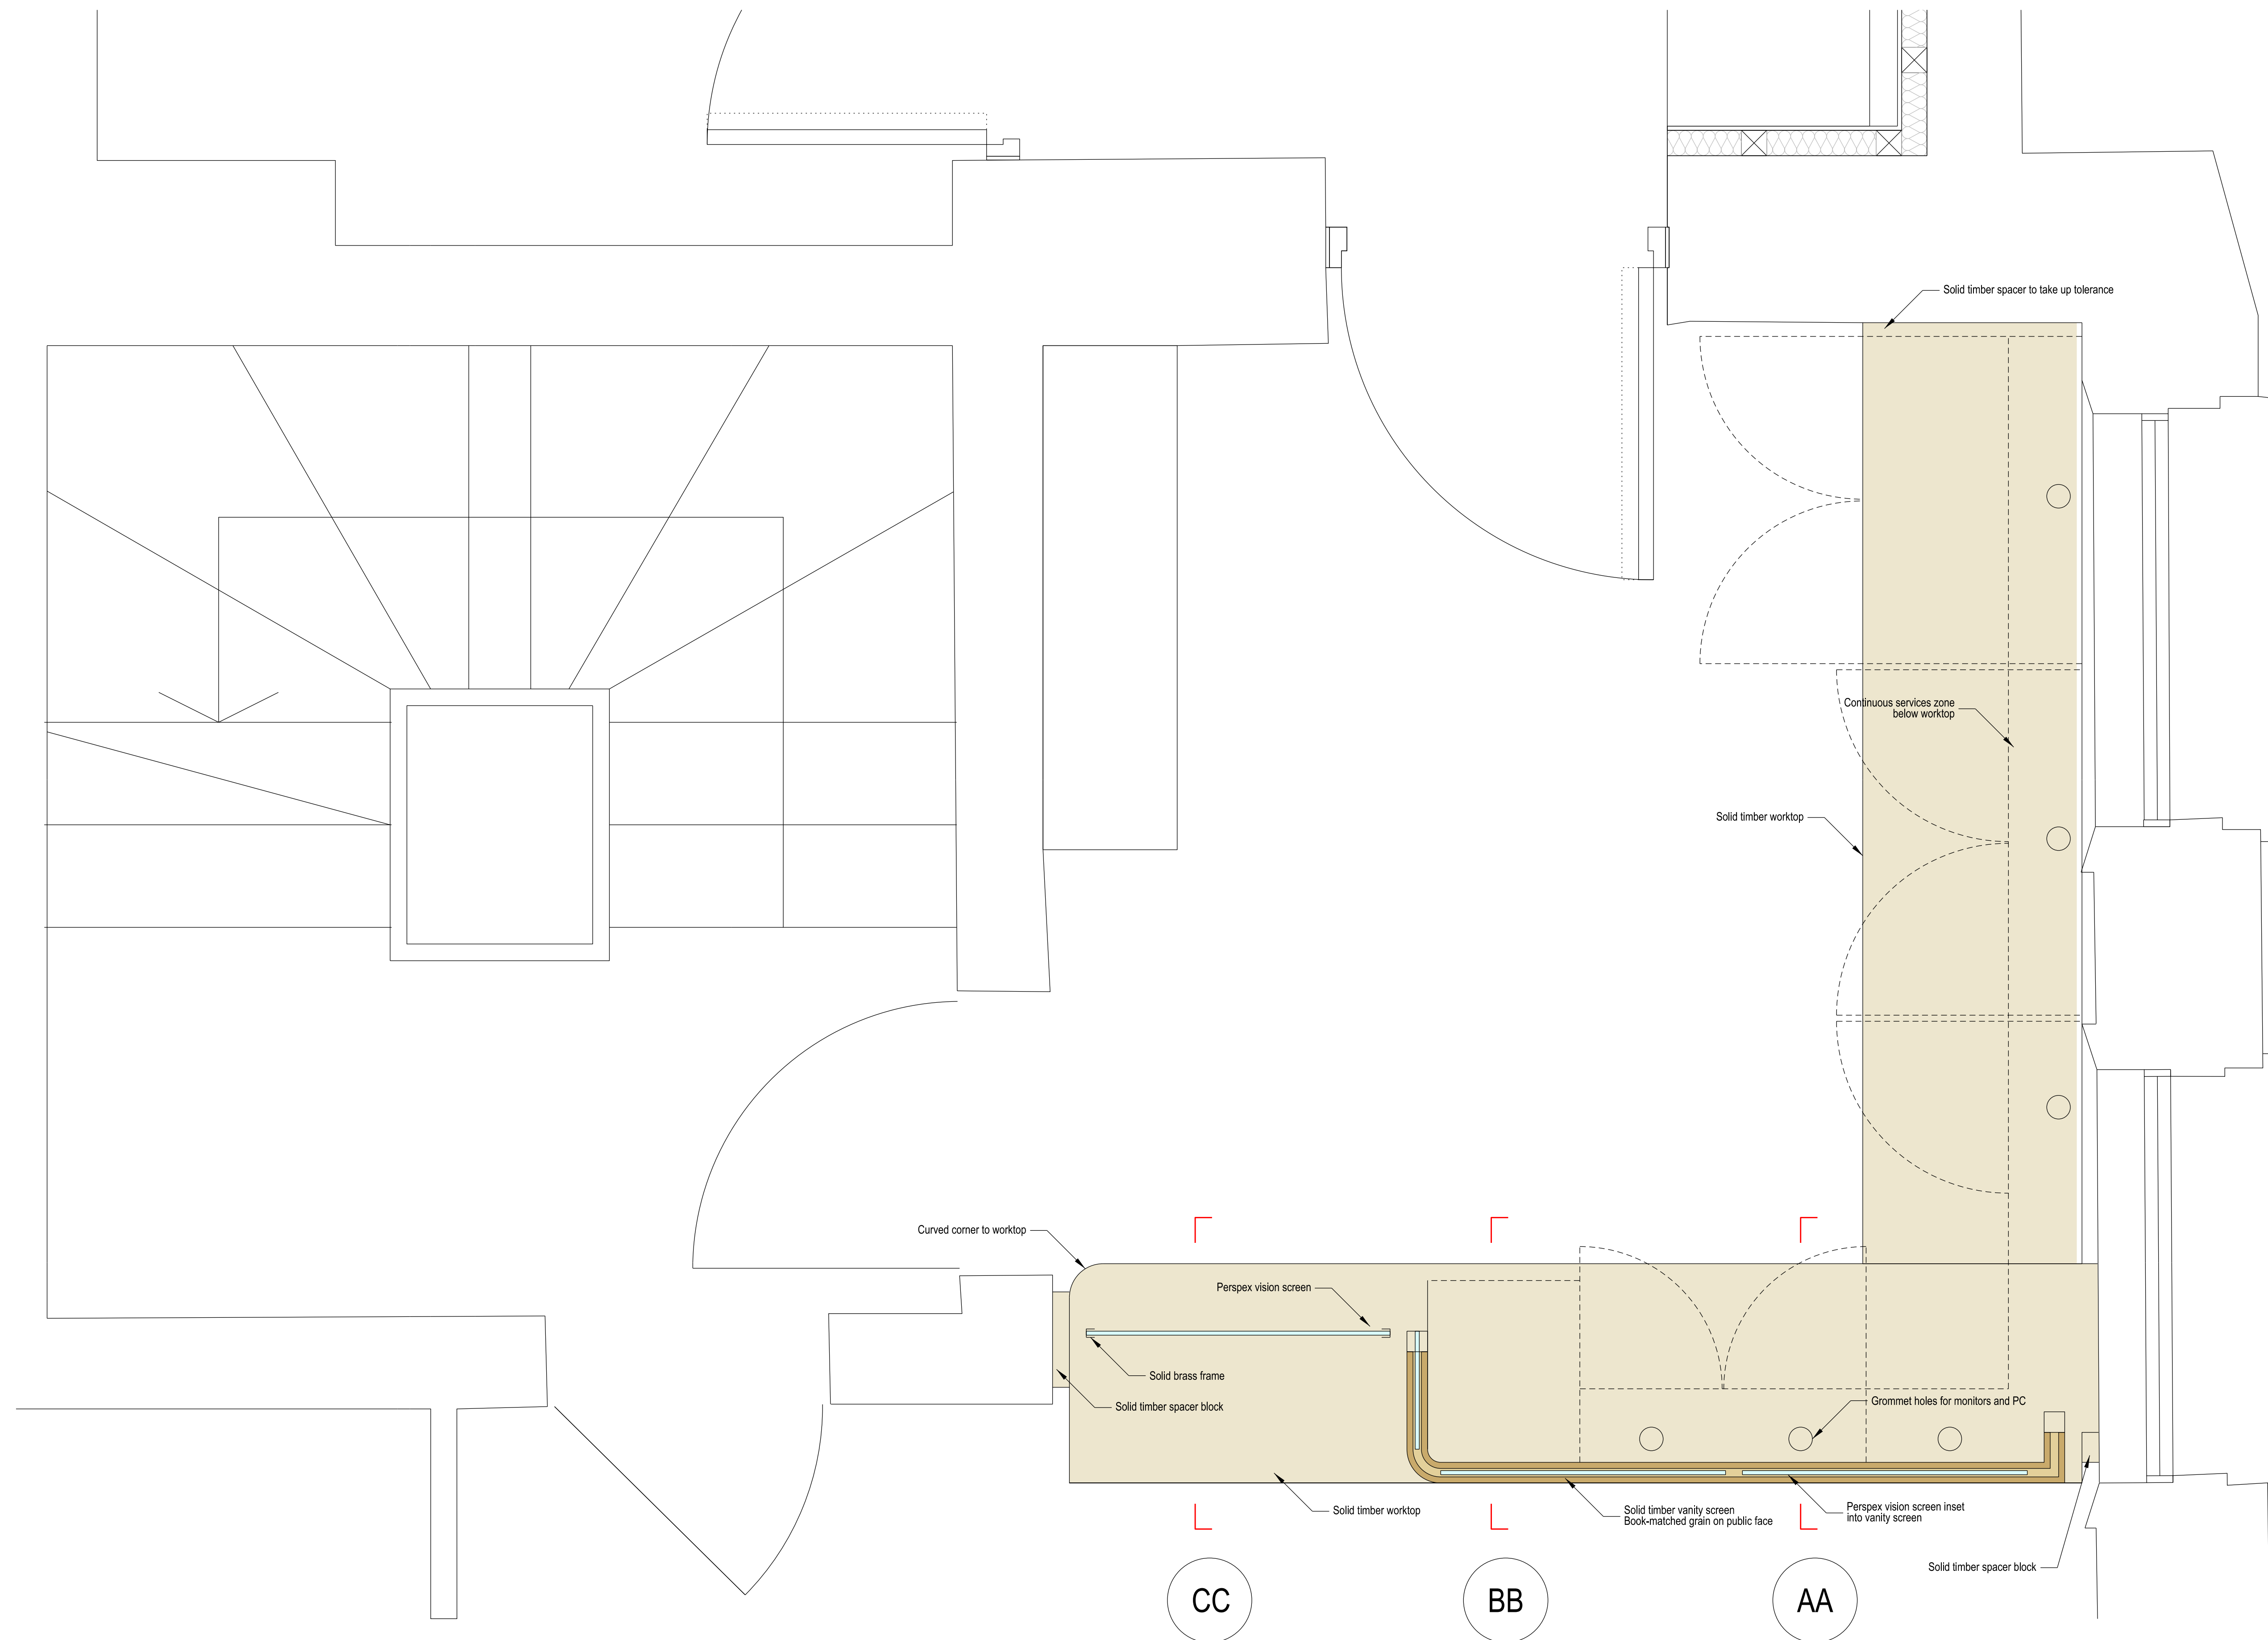

01 Proposed Upper Level Plan of Desk XX

SCALE 1:10 @ A1
SCALE 1:20 @ A3

 

A horizontal graphic scale bar with alternating black and white segments. Below the bar, numerical labels indicate distances in meters: 1m, 0, 1m, 2m, 3m, 4m, and 5m. The '0' is positioned at the center of the bar.

	Key Plan
--	----------

General Notes

1. Do not scale

2. All dimensions are shown in millimetres unless otherwise noted

02	26/10/2021	Tender Issue	AS	AB	
01	15/10/2021	Updated Design	AS	AB	
00	22/09/2021	Initial Layout	AS	AB	
Rev	Date	Reason For Issue	Dr	Chk	App

Architects

Landolt+Brown

Landolt & Brown
13.2.2 The Leathermarket
11-13 Weston Street
London SE1 3ER

Tel: +44 (0)207 357 9547
Fax: +44 (0)207 357 8424
www.landoltandbrown.com

www.landoltandbrown.com

	Project
--	---------

Horniman Museum
Staff Reception and Rest Area

	Title
--	-------

Proposed Upper Level Desk Plan

Project Number 649	Date 25/10/2021	Checked By
Revision 02	Scale @ ISO A1 1:10	Approved By AB

Drawing Number
LAB-649-DE-0301

Copyright © Landolt and Brown Limited