


KEY

- Extent of existing tree canopies (approx.)
- Watercourse (River Somer)
- Bank
- Existing Spot Levels
- Proposed Spot Levels
- Existing Contours - unchanged
- Proposed new contour
- Existing Ground Level - Sections only
- Proposed Ground Level - Sections only
- Areas of Cut - Sections only
- Areas of Fill - Sections only

AREA 1 CUT & FILL		
SECTION	CUT (m³)	FILL (m³)
A-A1	-	5.17
B-B1	24.35	1.11
C-C1	27.80	1.69
D-D1	19.68	2.31
E-E1	17.48	4.06
F-F1	7.27	0.49
G-G1	4.04	3.58
TOTAL CUT (USING AVERAGE AREA END METHOD)		439.04 m³
TOTAL FILL (USING AVERAGE AREA END METHOD)		70.19 m³
NET CUT & FILL AREA 1 (m³)		368.85 m³
AREA 2 CUT & FILL		
SECTION	CUT (m³)	FILL (m³)
H-H1	5.96	6.95
I-I1	5.20	6.90
J-J1	3.57	11.26
K-K1	1.33	11.64
L-L1	8.63	5.50
TOTAL CUT (USING AVERAGE AREA END METHOD)		86.98 m³
TOTAL FILL (USING AVERAGE AREA END METHOD)		180.13 m³
NET CUT & FILL AREA 2 (m³)		-93.15 m³
AREA 3 CUT & FILL		
SECTION	CUT (m³)	FILL (m³)
M-M1	-	5.11
TOTAL CUT (USING AVERAGE AREA END METHOD)		-
TOTAL FILL (USING AVERAGE AREA END METHOD)		170.26 m³
NET CUT & FILL AREA 2 (m³)		-170.26 m³
TOTAL CUT & FILL AREA 1,2 & 3		105.44 m³

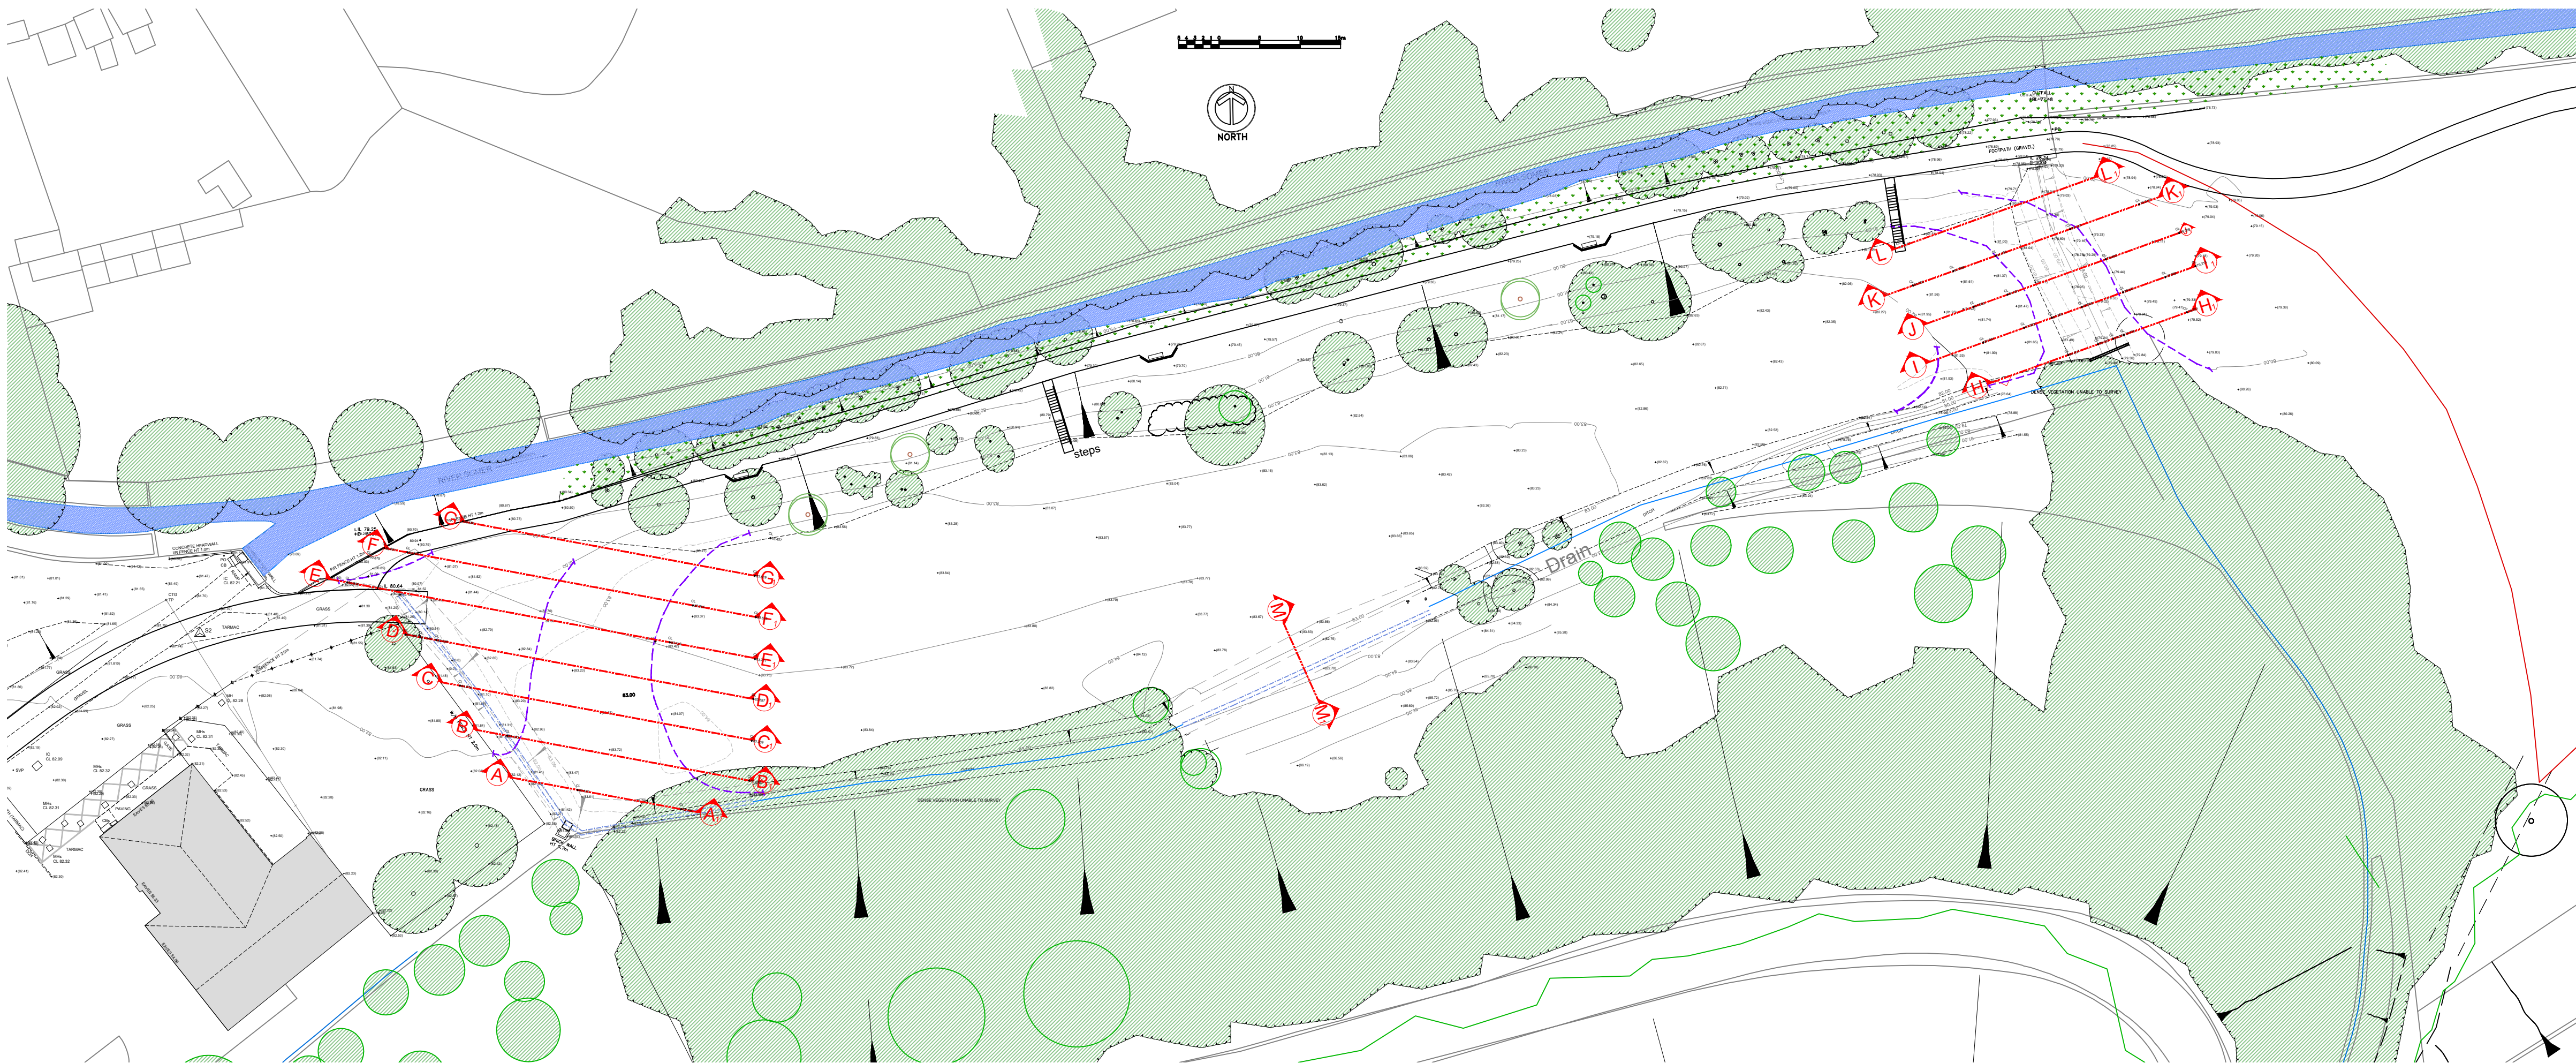

Location Plan Scale 1:500

CHARTERED
LANDSCAPE
ARCHITECTS

Client: Midsomer Norton Town Council		
Project: Town Park - Phase 1.1		
Title: Cut & Fill Sections		
Drg by: RH	Date: 03/2019	Scale: 1:200 @ A1
Chkd by: ADFK	Drg No: MSN656/Drg08	Rev:
1.17 PAINTWORKS, BATH ROAD, BRISTOL BS4 3EH Tel: 0117 300 5330		