

LOCATION PLAN
NTS

RESIDUAL DESIGN HAZARDS

THE FOLLOWING HAS BEEN COLLECTED FROM THE PRE-CONSTRUCTION INFORMATION AND HIGHLIGHTS KNOWN RESIDUAL HAZARDS.

KEY HS-# = HEALTH AND SAFETY RISK REFERENCE NUMBER
E-# = ENVIRONMENT RISK REFERENCE NUMBER

- HS-01 - OVERBRIDGE
- HS-02 - UNDERBRIDGE
- HS-03 - WATERCOURSE
- HS-04 - OVERHEAD ELECTRICITY CABLES
- HS-05 - GAS MAINS
- HS-06 - GANTRY
- HS-07 - OVERHEAD TELEPHONE CABLES
- HS-08 - ABANDONED GAS PIPELINE
- HS-09 - CULVERT

NOTES

- THIS IS A C.A.D. DRAWING AND SHOULD NOT BE AMENDED BY HAND.
- DO NOT SCALE FROM THIS DRAWING. USE STATED DIMENSIONS ONLY. ALL DIMENSIONS ARE IN METRES UNLESS OTHERWISE STATED.
- THIS DRAWING SHOULD BE PRINTED AND READ IN COLOUR ONLY.
- THE UTILITIES INDICATED ON THIS DRAWING HAS BEEN PREPARED FOR INFORMATION ONLY AND IS NOT TO BE USED FOR CONSTRUCTION/SITE INVESTIGATION OR LOCATING SERVICES.
- THE LOCATION OF ALL SERVICES MUST BE CONFIRMED WITH THE RELEVANT SERVICE PROVIDER PRIOR TO UNDERTAKING ANY WORKS. THE CONTRACTORS ATTENTION IS DRAWN TO THE POSSIBILITY OF COMMUNICATIONS CABLE BEING LOCATED WITHIN THE FILTER MEDIA MATERIAL. AN NRTS SURVEY IS REQUIRED PRIOR TO ANY EXCAVATION WORKS BEING UNDERTAKEN.
- KIER TAKES NO RESPONSIBILITY FOR THE ACCURACY OR COMPLETENESS OF THE INFORMATION SHOWN ON THIS DRAWING, WHICH HAS BEEN COMPILED FROM PLANS PROVIDED BY THE UTILITY COMPANIES. THE LOCATION OF ALL SERVICES MUST BE CONFIRMED WITH THE RELEVANT SERVICE PROVIDER PRIOR TO UNDERTAKING ANY WORKS.

KEY

- GAS (MEDIUM PRESSURE)
- GAS (ABANDONED)
- ELECTRICITY OVERHEAD
- ELECTRICITY UNDERGROUND
- TELEPHONE OVERHEAD
- TELEPHONE UNDERGROUND
- MOTORWAY COMMS
- WATER SUPPLIES
- SEWERS
- TRAFFIC LOOPS
- MARKER NODES



C2	UPDATED STATS INFO	AM	GR	11/07/2021
C1	FIRST ISSUE	DF	MO	15/05/2020
REV	DETAILS	CHKD	APPD	DATE

DRAWING NUMBER				SCHEME REFERENCE NO.	
PROJECT	ORIGINATOR	VOLUME		570131	
HE570131	KIER	GEN			
M5_225.6_230.5 - DE - CH - 000004				REVISION	
LOCATION	TYPE	ROLE	NUMBER	C 2	



CLIENT	570131B VRS GATEWAY 1A STUDY 2019-2020
AGENT	SCHEME 10 - M5 J26 TO J27 MP 225.6-230.5
SCHEME NAME	STATUTORY UNDERTAKERS PLAN
DRAWING TITLE	(SHEET 4 OF 5)

DRAWN : SA	SCALE : 1:500	DRAWING STATUS
DESIGN : SA	DIMENSIONS : m	WORK IN PROGRESS
CHKD : DF	ORIG DWG SIZE: A1	PRELIMINARY DRAWING
APPD : MO	COPYRIGHT © KIER	EXTERNAL ISSUE
DATE : 15/05/20		AS-BUILT
SUITABILITY: S2	FOR INFORMATION	

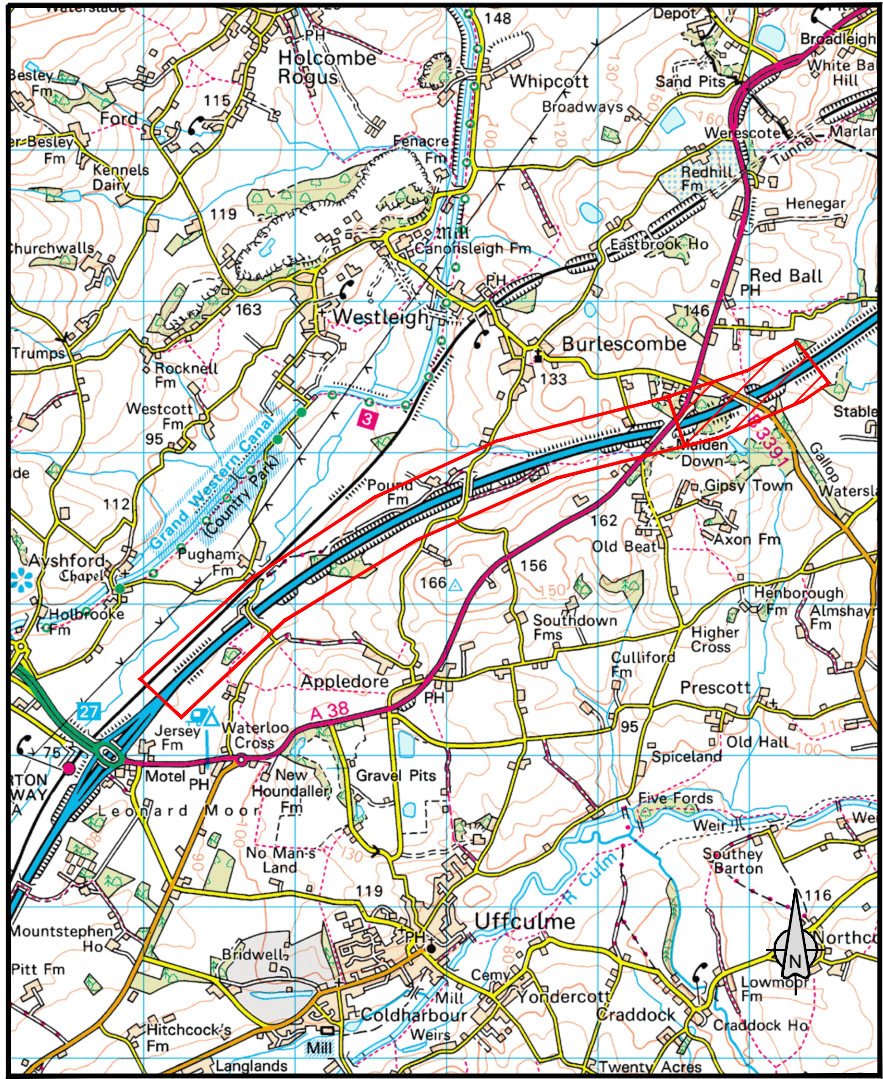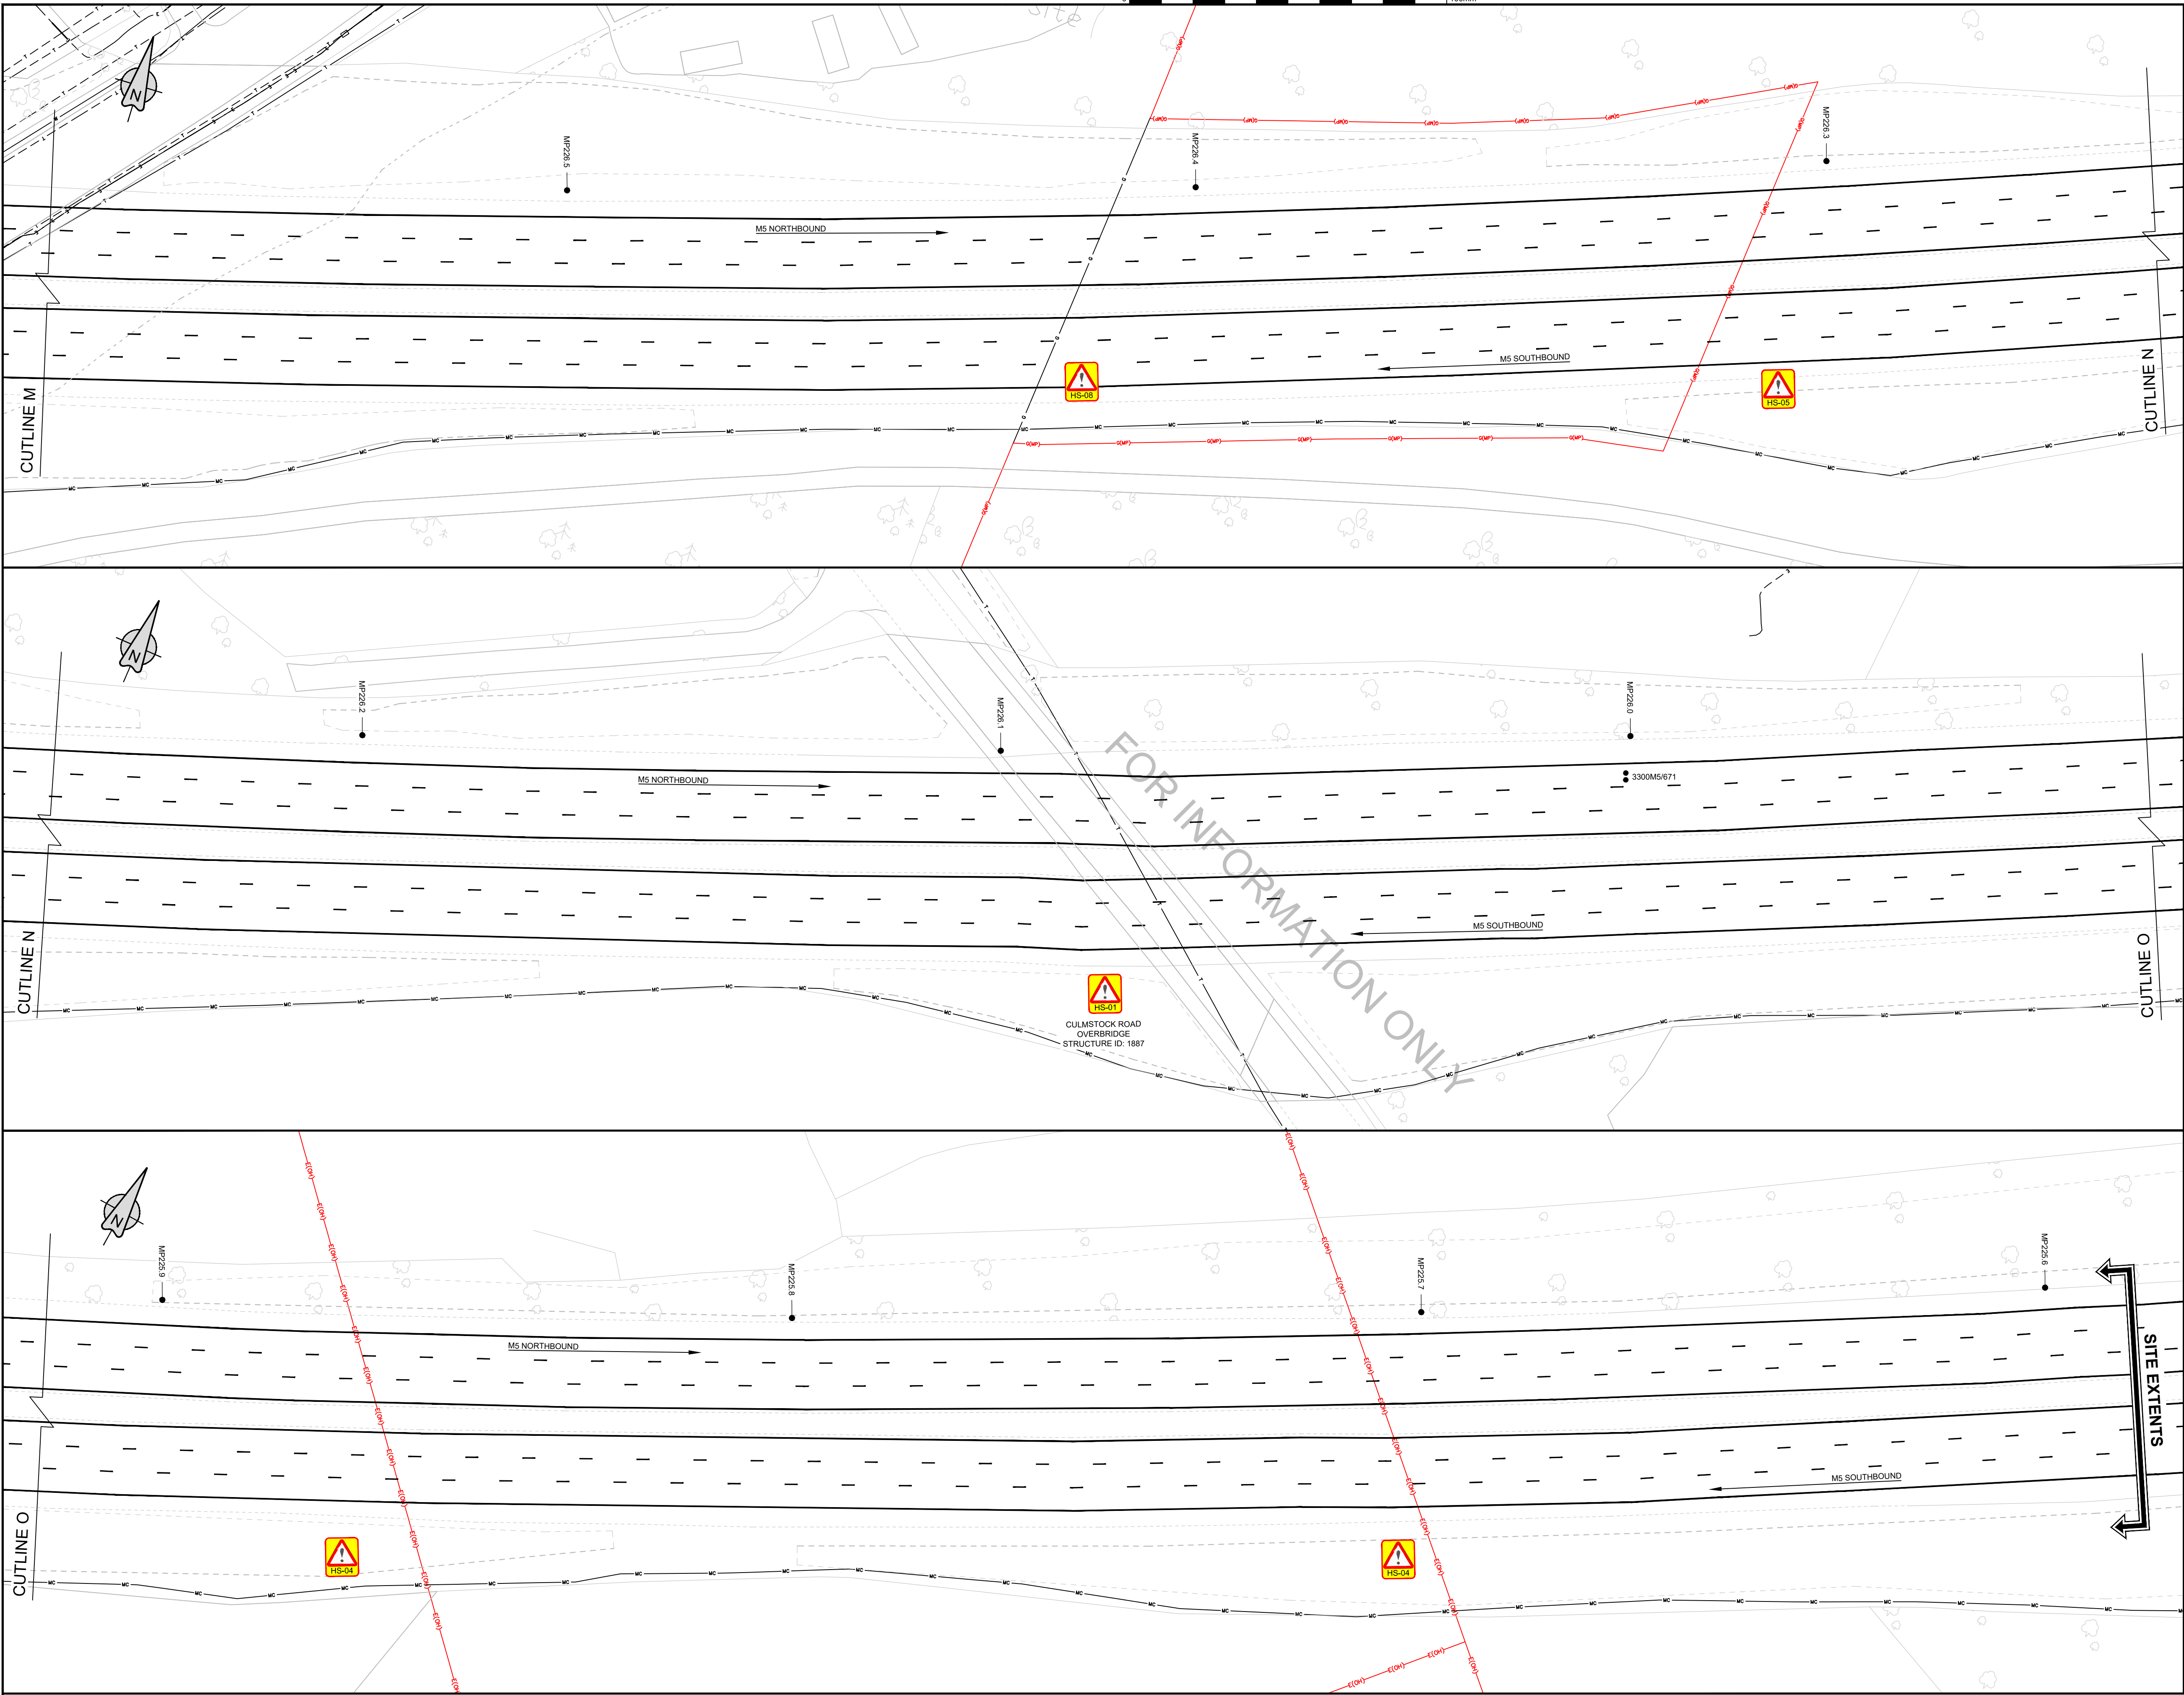

RESIDUAL DESIGN HAZARDS

THE FOLLOWING HAS BEEN COLLECTED FROM THE PRE-CONSTRUCTION INFORMATION AND HIGHLIGHTS KNOWN RESIDUAL HAZARDS.

KEY

HS-# = HEALTH AND SAFETY RISK REFERENCE NUMBER
E-# = ENVIRONMENT RISK REFERENCE NUMBER

- NOTES**
1. THIS IS A C.A.D. DRAWING AND SHOULD NOT BE AMENDED BY HAND.
 2. DO NOT SCALE FROM THIS DRAWING. USE STATED DIMENSIONS ONLY. ALL DIMENSIONS ARE IN METRES UNLESS OTHERWISE STATED.
 3. THIS DRAWING SHOULD BE PRINTED AND READ IN COLOUR ONLY.
 4. THE UTILITIES INDICATED ON THIS DRAWING HAS BEEN PREPARED FOR INFORMATION ONLY AND IS NOT TO BE USED FOR CONSTRUCTION/SITE INVESTIGATION OR LOCATING SERVICES.
 5. THE LOCATION OF ALL SERVICES MUST BE CONFIRMED WITH THE RELEVANT SERVICE PROVIDER PRIOR TO UNDERTAKING ANY WORKS. THE CONTRACTORS ATTENTION IS DRAWN TO THE POSSIBILITY OF COMMUNICATIONS CABLE BEING LOCATED WITHIN THE FILTER MEDIA MATERIAL. AN NTS SURVEY IS REQUIRED PRIOR TO ANY EXCAVATION WORKS BEING UNDERTAKEN.
 6. KIER TAKES NO RESPONSIBILITY FOR THE ACCURACY OR COMPLETENESS OF THE INFORMATION SHOWN ON THIS DRAWING, WHICH HAS BEEN COMPILED FROM PLANS PROVIDED BY THE UTILITY COMPANIES. THE LOCATION OF ALL SERVICES MUST BE CONFIRMED WITH THE RELEVANT SERVICE PROVIDER PRIOR TO UNDERTAKING ANY WORKS.

KEY

GAS (MEDIUM PRESSURE)	— GMP —
GAS (ABANDONED)	— G —
ELECTRICITY OVERHEAD	— EOH — EOH —
ELECTRICITY UNDERGROUND	— E — E —
TELEPHONE OVERHEAD	— T —
TELEPHONE UNDERGROUND	— T —
MOTORWAY COMMS	— MC —
WATER SUPPLIES	— W —
SEWERS	— S —
TRAFFIC LOOPS	— TL —
MARKER NODES	— MN —

C2	UPDATED STATS INFO	AM	GR	11/07/2021
C1	FIRST ISSUE	DF	MO	15/05/2020
REV	DETAILS	CHKD	APPD	DATE



CLIENT

AGENT

SCHEME NAME

570131B VRS GATEWAY 1A STUDY 2019-2020

SCHEME 10 - M5 J26 TO J27 MP 225.6-230.5

DRAWING TITLE

STATUTORY UNDERTAKERS PLAN

(SHEET 5 OF 5)

DRAWN : SA	SCALE : 1:500	DRAWING STATUS
DESIGN : SA	DIMENSIONS : m	WORK IN PROGRESS
CHKD : DF	ORIG DWG SIZE: A1	PRELIMINARY DRAWING
APPD : MC	COPYRIGHT © KIER	EXTERNAL ISSUE
DATE : 15/05/20		AS-BUILT
SUITABILITY: S2	FOR INFORMATION	

DRAWING NUMBER	PROJECT	ORIGINATOR	VOLUME	SCHEME REFERENCE No.
HE570131	-	KIER	- GEN	570131
M5_225.6_230.5	- DE - CH -	000005		REVISION
LOCATION	TYPE	ROLE	NUMBER	C 2