


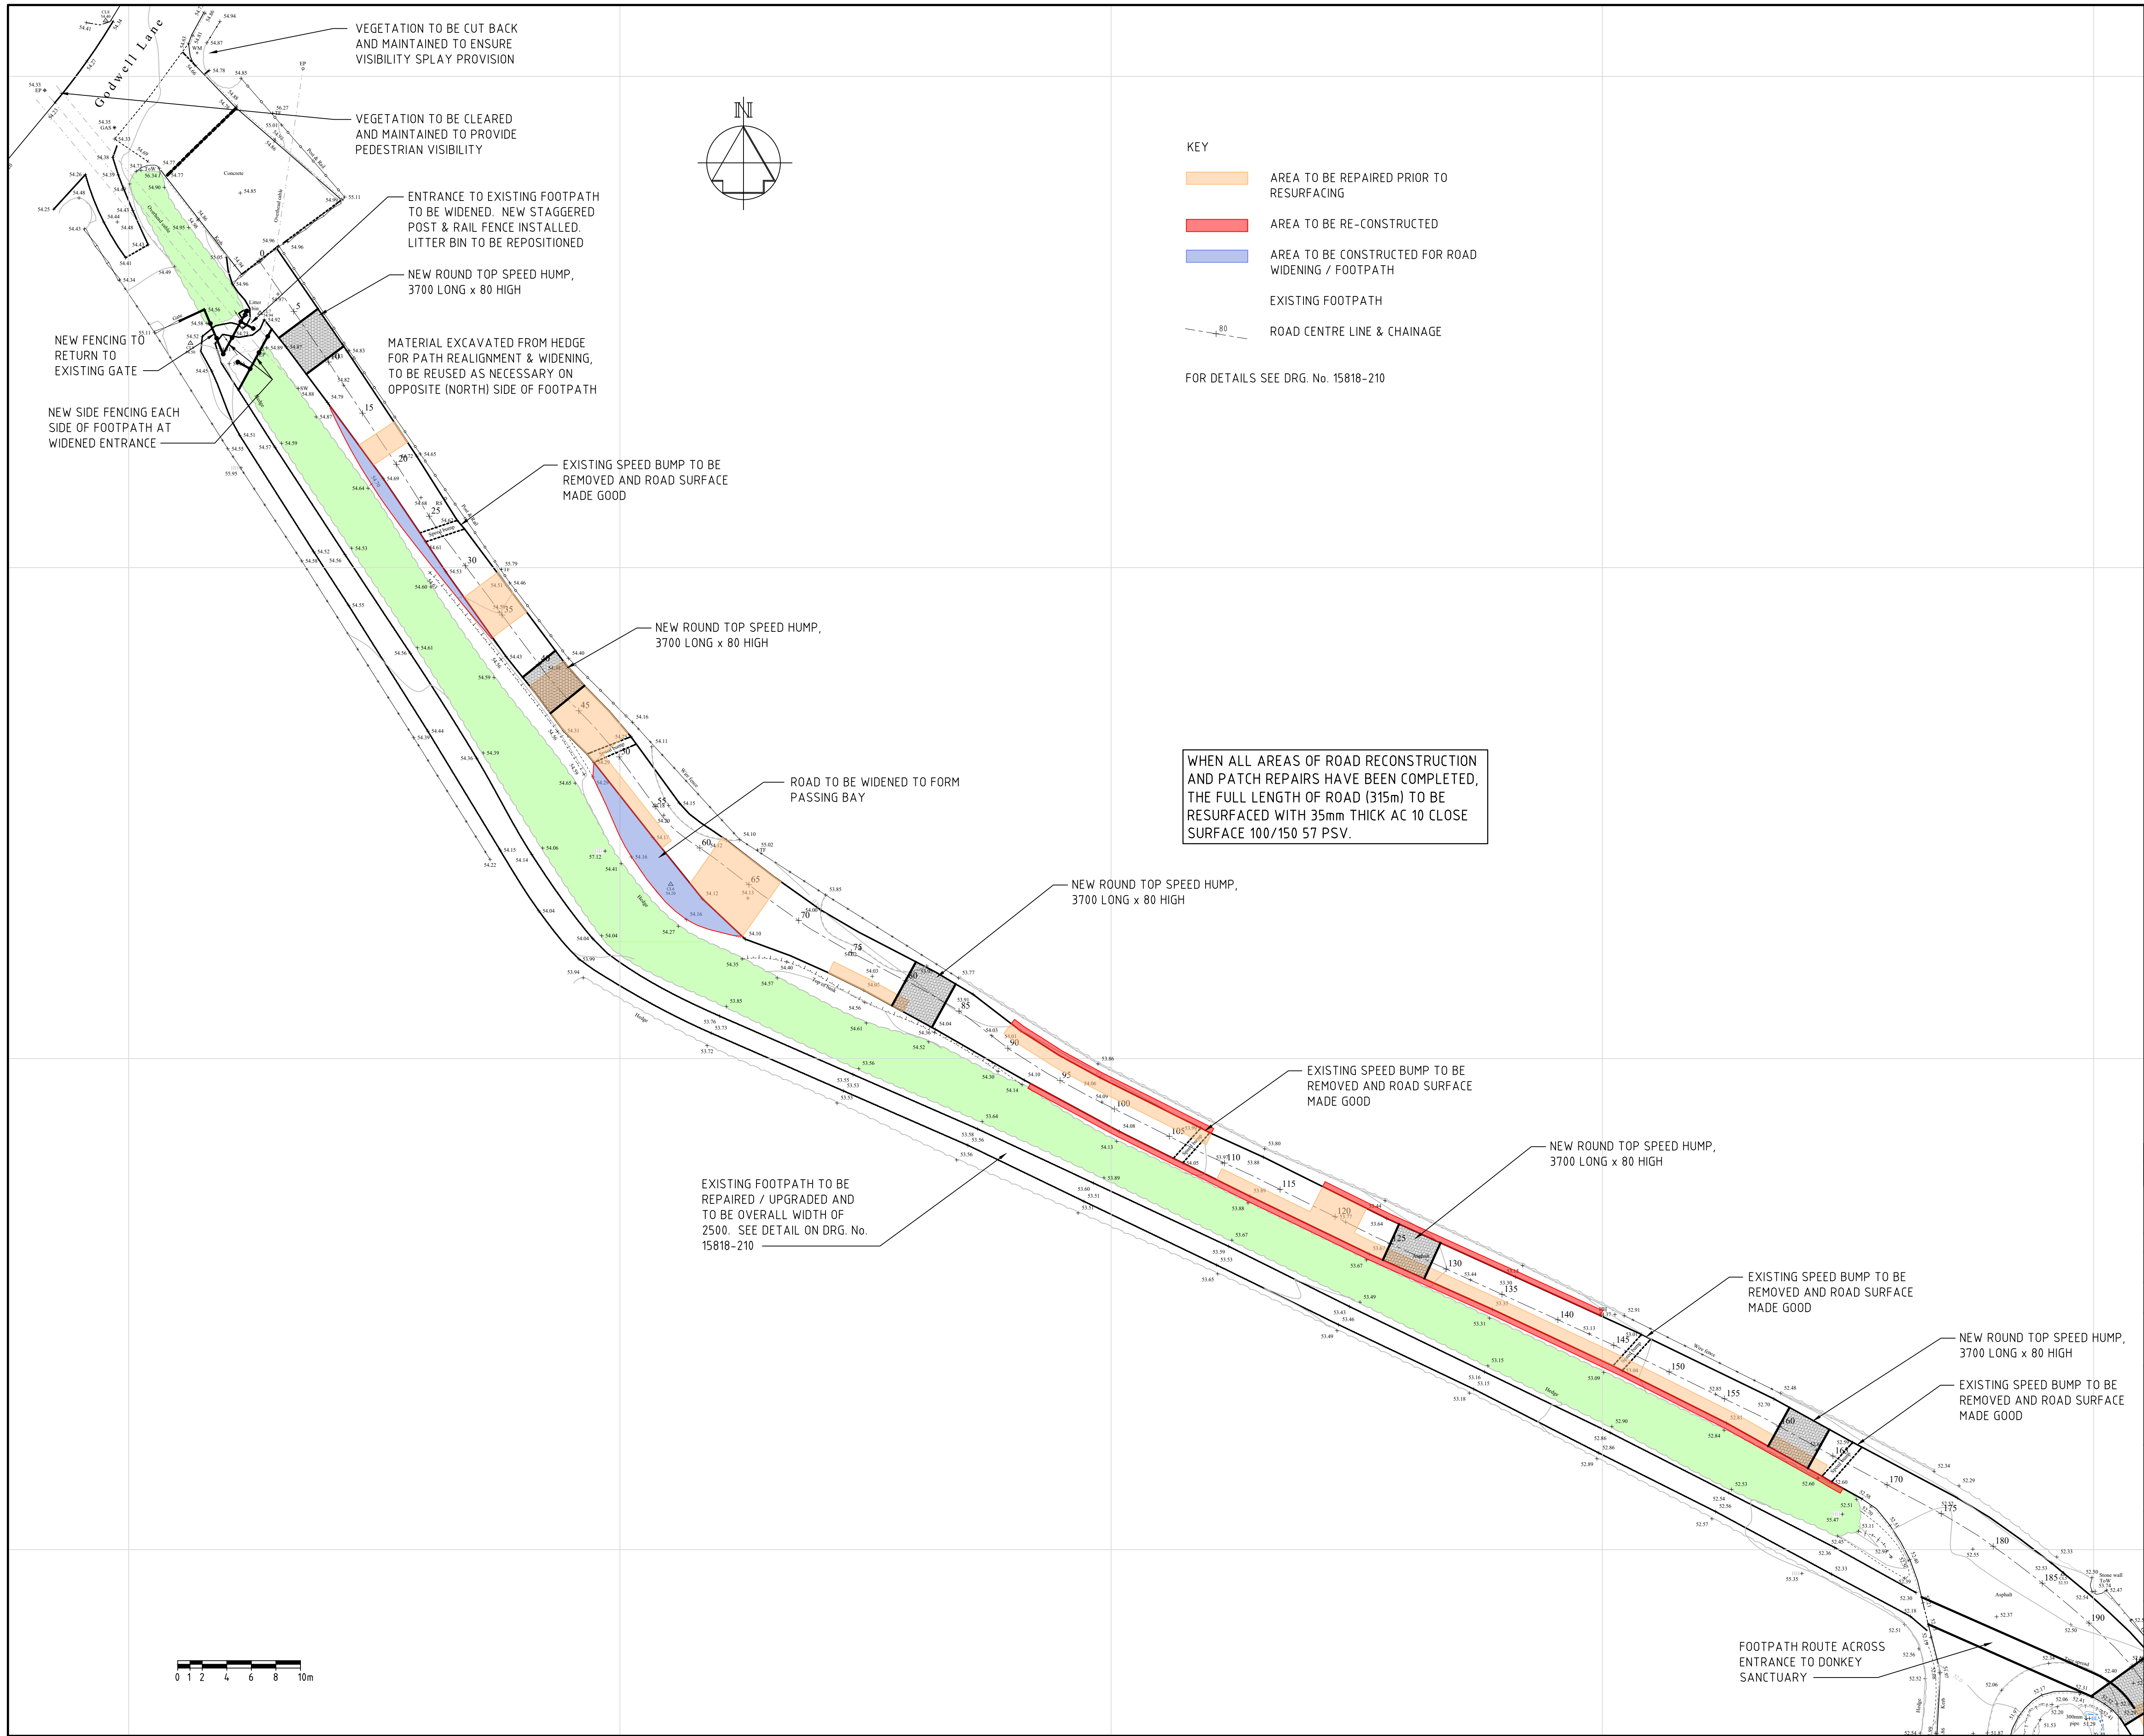

Notes:

1. ALL DIMENSIONS IN MILLIMETRES UNLESS NOTED OTHERWISE.
2. CONTRACTORS MUST CHECK ALL DIMENSIONS ON SITE. ONLY FIGURED DIMENSIONS ARE TO BE WORKED FROM.
3. DISCREPANCIES MUST BE REPORTED TO THE ENGINEER BEFORE PROCEEDING.

HEALTH AND SAFETY

- a. THE CONSTRUCTION (DESIGN AND MANAGEMENT) REGULATIONS 2015 APPLY TO THIS WORK.
- b. THE CLIENT, CONTRACTORS, AND DESIGNERS HAVE LEGAL DUTIES UNDER CDM 2015. REFER TO THE HEALTH AND SAFETY EXECUTIVE WEBSITE (<http://www.hse.gov.uk>) AND THE CONSTRUCTION INDUSTRY TRAINING BOARD WEBSITE (www.citb.co.uk) FOR FURTHER DETAILS.
- c. JOHN GRIMES PARTNERSHIP LTD IS THE PRINCIPAL DESIGNER.
- d. THE PRINCIPAL CONTRACTOR AND ALL SUBCONTRACTORS MUST SATISFY THEMSELVES THAT THEY FULLY UNDERSTAND THE DESIGN AND SITE CONSTRAINTS/ACTIVITIES IN TERMS OF CDM 2015 AND THAT AN APPROPRIATE CONSTRUCTION PHASE PLAN IS IN PLACE PRIOR TO COMMENCING ANY WORKS ON SITE. THE CONSTRUCTION PHASE PLAN SHALL INCLUDE RISK ASSESSMENTS AND SAFE METHODS OF WORKING AS A MINIMUM.
- e. POTENTIAL CONSTRUCTION RISKS ASSOCIATED WITH THIS SITE INCLUDE:
 - i) WORKING IN HIGHWAY
 - ii) SWW RISING MAIN IN ROADWAY
 - iii) CONTRACTOR TO CHECK FOR SERVICES WITHIN WORKS AREA
- f. THE PRINCIPAL CONTRACTOR AND SUBCONTRACTORS SHALL PROVIDE RELEVANT RECORDS AND INFORMATION TO THE PRINCIPAL DESIGNER FOR INCLUSION IN THE HEALTH AND SAFETY FILE. THIS MAY INCLUDE, BUT IS NOT LIMITED TO THE FOLLOWING INFORMATION: CERTIFICATES IN RESPECT TO SUITABILITY AND SPECIFICATION COMPLIANCE OF RELEVANT MATERIALS AND/OR MANUFACTURE PROCESSES, OPERATION AND MAINTENANCE MANUALS, AS CONSTRUCTED DRAWINGS.

T1	TENDER ISSUE	06JUN23	RB	CS
Issue	Description	Date	Drwn	Chkd
Status				
TENDER				
NOT TO BE USED FOR CONSTRUCTION				
© Copyright reserved		First Issue Signatures		
Scales	1:250 @ A1	Author	RB	
Original Size	A1	Checker	CS	
JGP JOHN GRIMES PARTNERSHIP				
Leonards Road, Ivybridge, Devon, PL21 0RU Tel: +44 (0)1752 690533 post@johngrimes.co.uk www.johngrimes.co.uk				
Client				
Project	IMPROVEMENTS TO FILHAM PARK ACCESS ROAD & CAR PARK			
Title	LAYOUT PLAN SHEET 1 GODWELL LANE TO DONKEY SANCTUARY - ALTERATIONS			
Project No.	15818	Drawn No.	205	Rev.
				T1