


NOTES

1. THIS DRAWING IS TO BE READ IN CONJUNCTION WITH ALL RELEVANT ARCHITECTURAL & STRUCTURAL DRAWINGS.
2. THIS DRAWING IS TO BE READ IN CONJUNCTION WITH ALL RELEVANT BUILDING SERVICES DRAWINGS & THE RELEVANT SECTIONS OF THE SPECIFICATIONS & SCHEDULES.
3. THIS DRAWING IS NOT TO BE SCALED.
4. ALL DIMENSIONS ARE IN mm UNLESS OTHERWISE STATED.

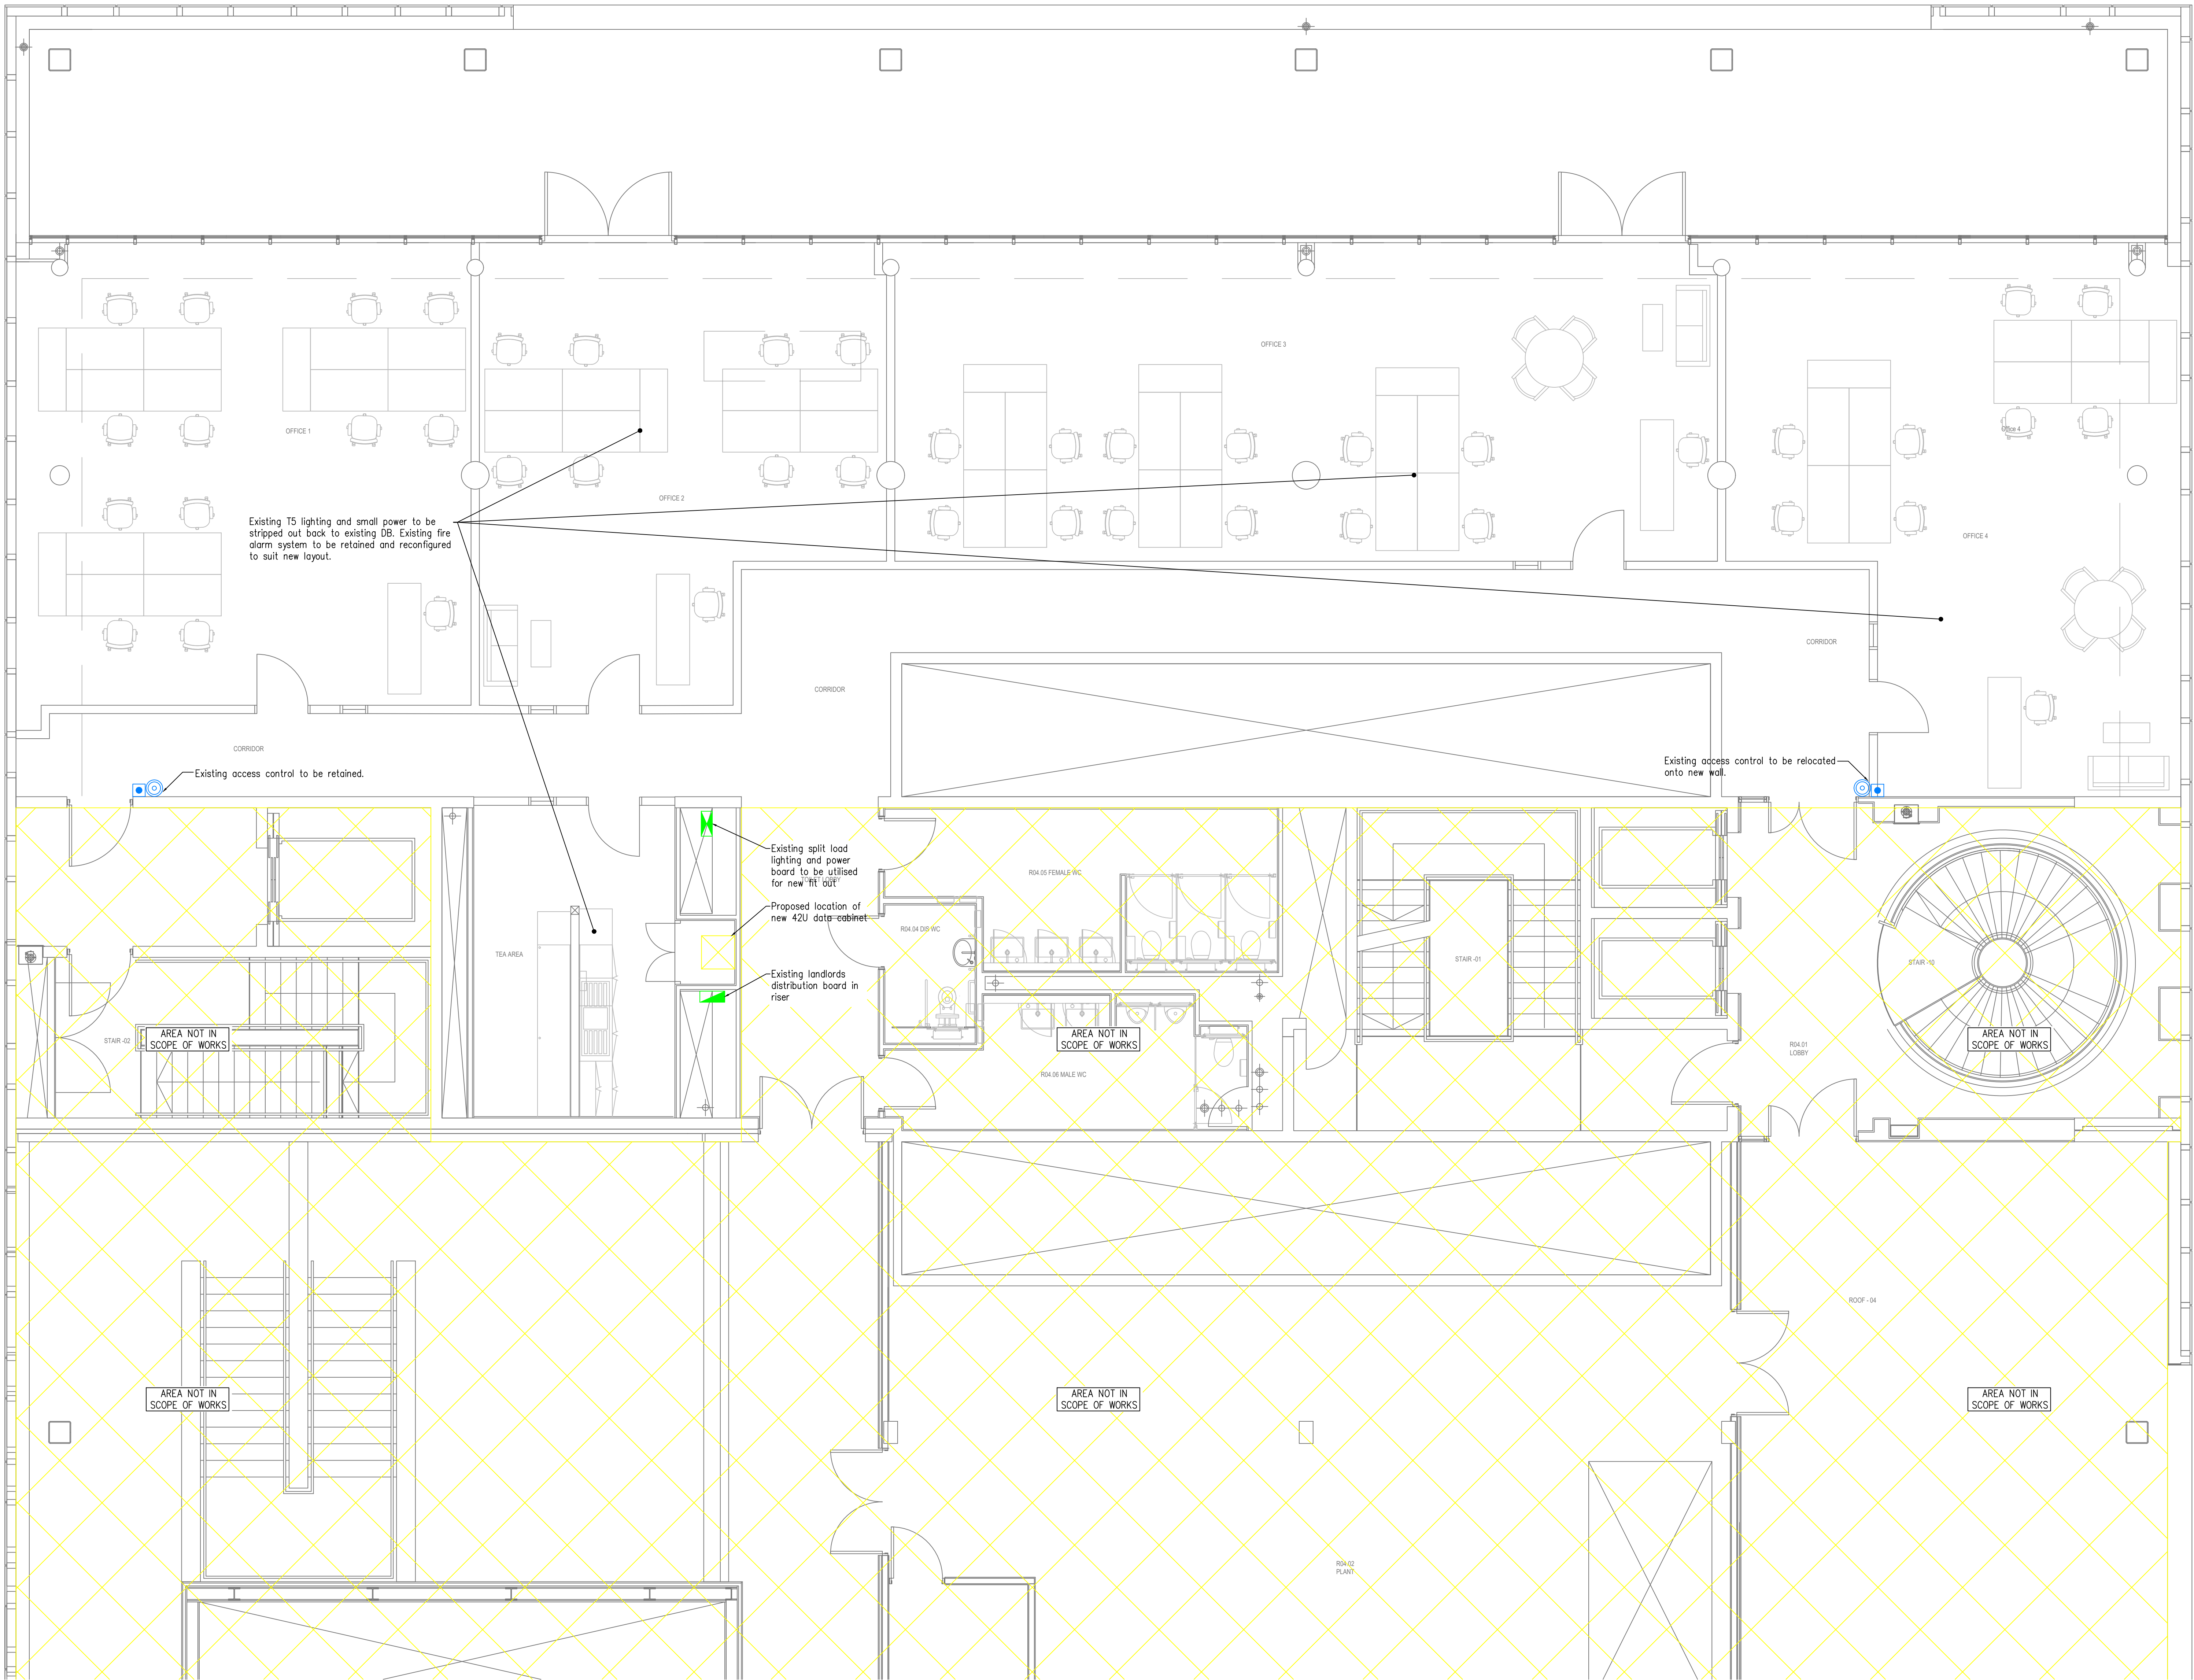

T3	19.01.17	TENDER ISSUE	TW
T2	18.01.17	TENDER ISSUE	TW
T1	10.01.17	TENDER ISSUE	TW
PI	02.12.16	PRELIMINARY ISSUE	NP
REV	DATE	DESCRIPTION	BY

**BSD**

Building Services Design  
Consulting Engineers  
Website: www.buildingservicesdesign.co.uk

1 Brisbane House, Corbygate Business Park,  
Priory Way Road, Corby, Northamptonshire, NN17 5JG  
Tel: (01536) 403304, Fax: (01536) 403838  
Email: corby@buildingservicesdesign.co.uk



Offices in London, Cambridge, Birmingham, Manchester, and Leicester

Client:  
**CORBY BOROUGH COUNCIL**

Project:  
**CORBY CUBE FOURTH FLOOR  
OFFICE**

Title:  
**ELECTRICAL SERVICES  
PROPOSED FOURTH FLOOR STRIP  
OUT AND ENABLING WORKS**

Scale at A3:	Date:	Designed:	Drawn:	Design:
1:50	NOV 16	MR	NP	CAD:
Drawing No:	Rev:			
161190/E/2800	T3			

TENDER