



Section A

1:25

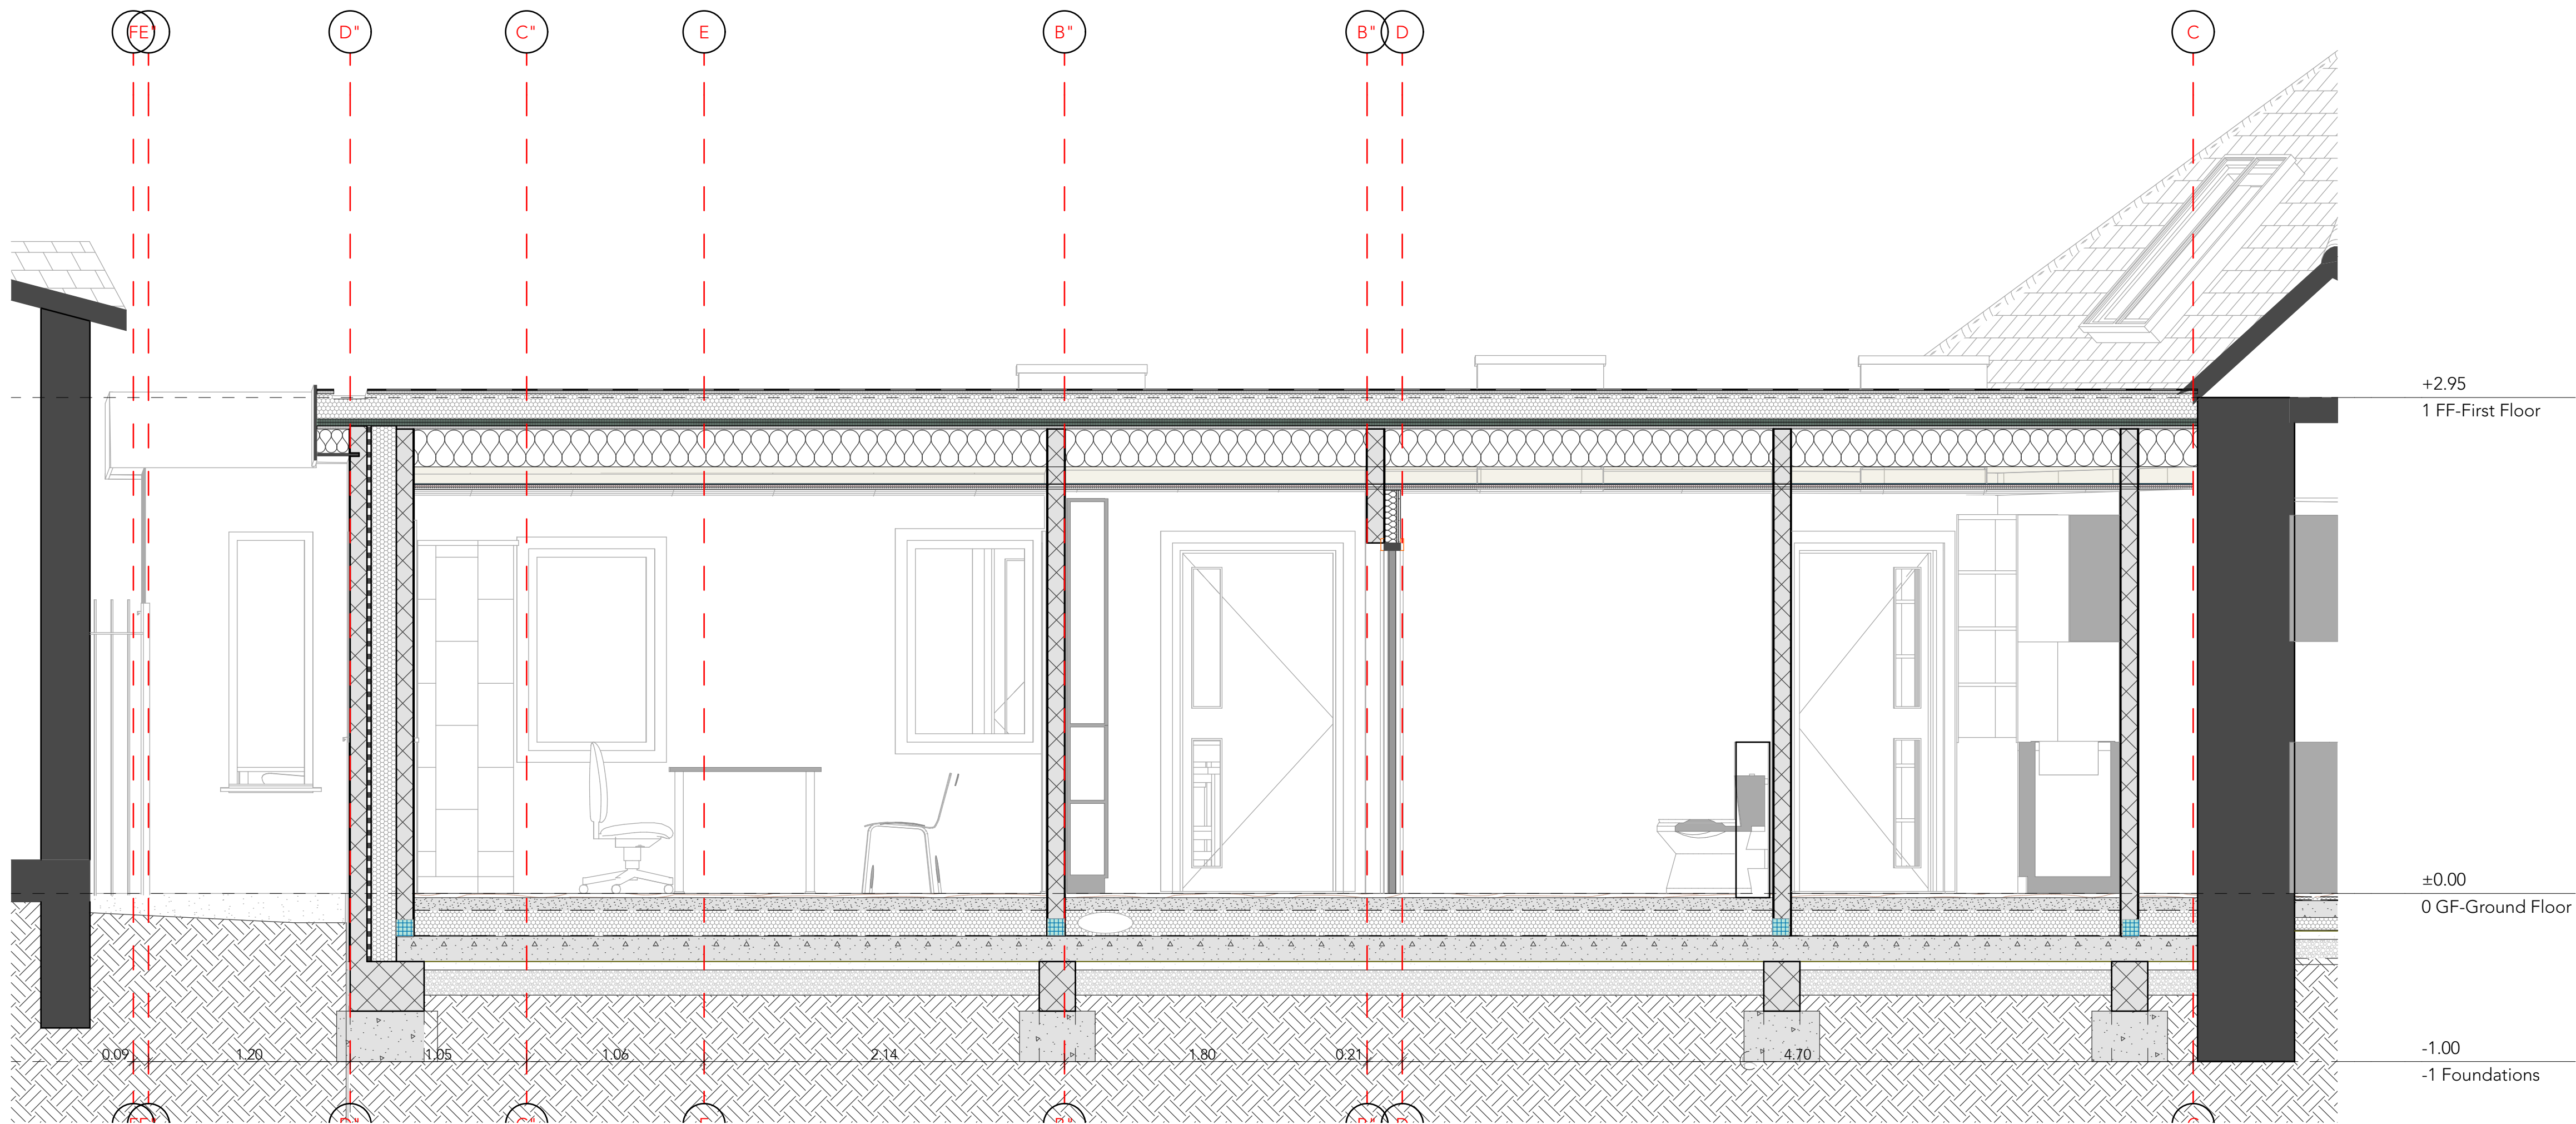

Section B

1:25

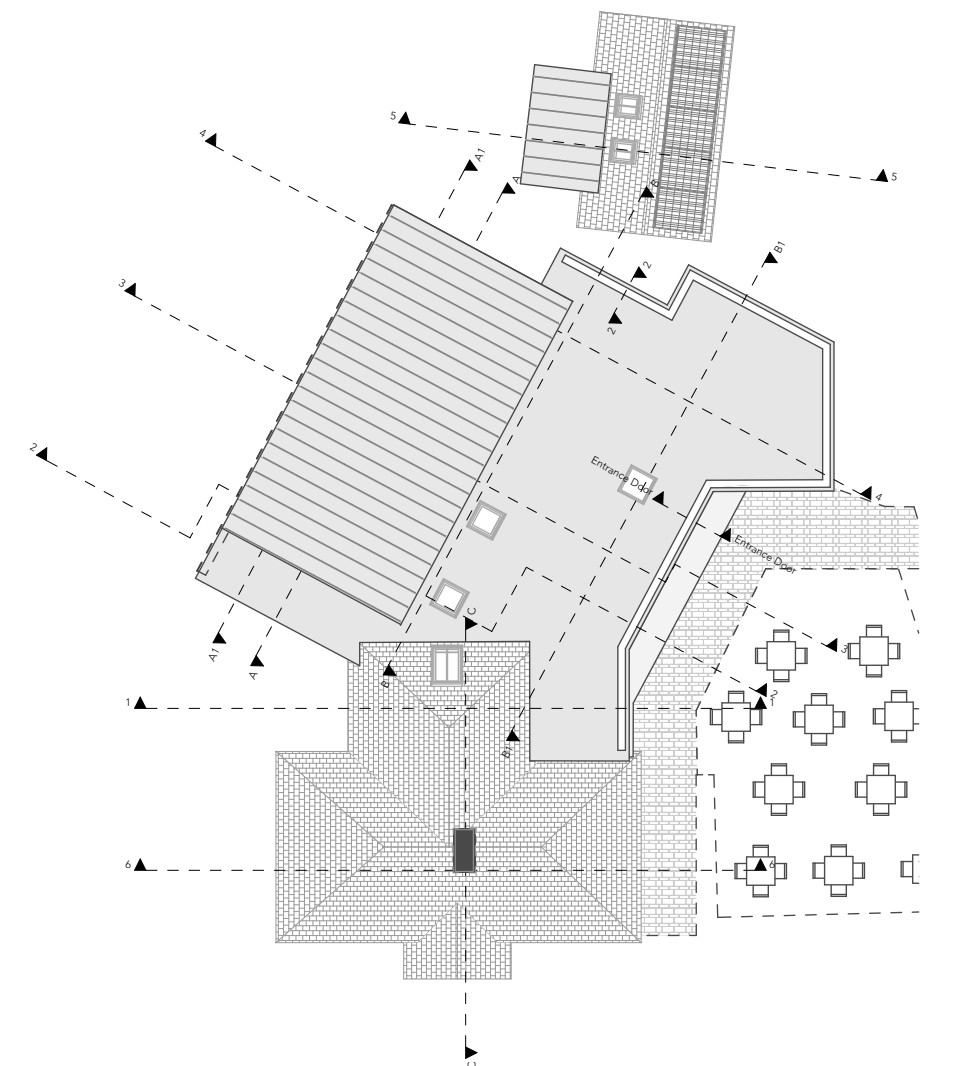

Design Risks & Hazards: Please inspect the site and study all drawings before any work is carried out. There are services around and pipes in the ground. Any work on an existing property should have an asbestos survey. The site is located within a park with many visitors.

This drawing is copyright to the author and any use of the information requires written permission. The author is not responsible for any errors or omissions in the drawing and all information is to be treated as an indication only and not a guarantee. The drawing is for information only and is not to be used for any other purpose without the written permission of the author.

Rev	Date	By	Description

Project
Kimberley Park Lodge, 33 Kimberley Park Rd,
Falmouth TR11 2DA
Kimberley Park Lodge

Client
Falmouth Town Council

Drawing
06-Proposed

Section Plan, Section A, Section B

Author
Hermann Architects
RIBA
ARB

Technical Design First Draft

Scale 1:25	Drawing no. 445	Project no. 0141.a	Drawn MH	Checked ###
Page no. A1-L				
Date 25/03/2024				