



TRIAL HOLE 1 - NTS.

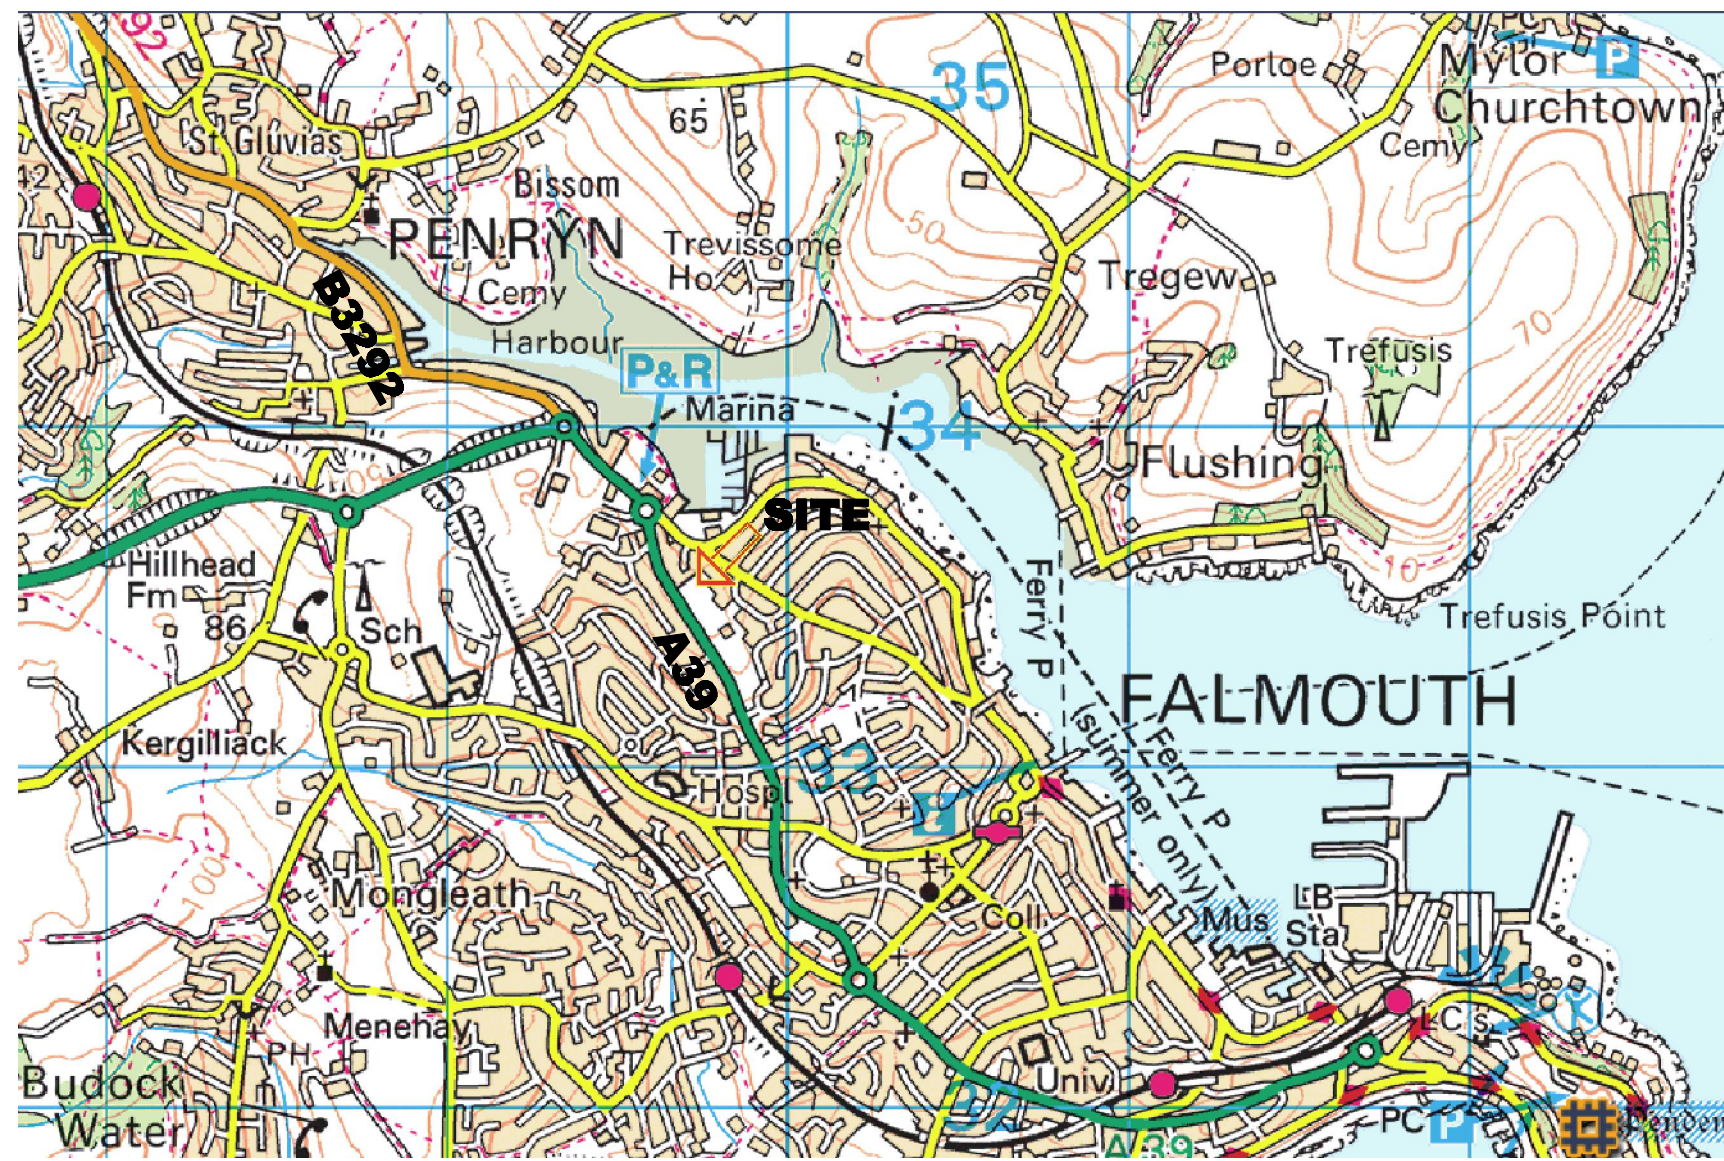

Location Plan Not to Scale

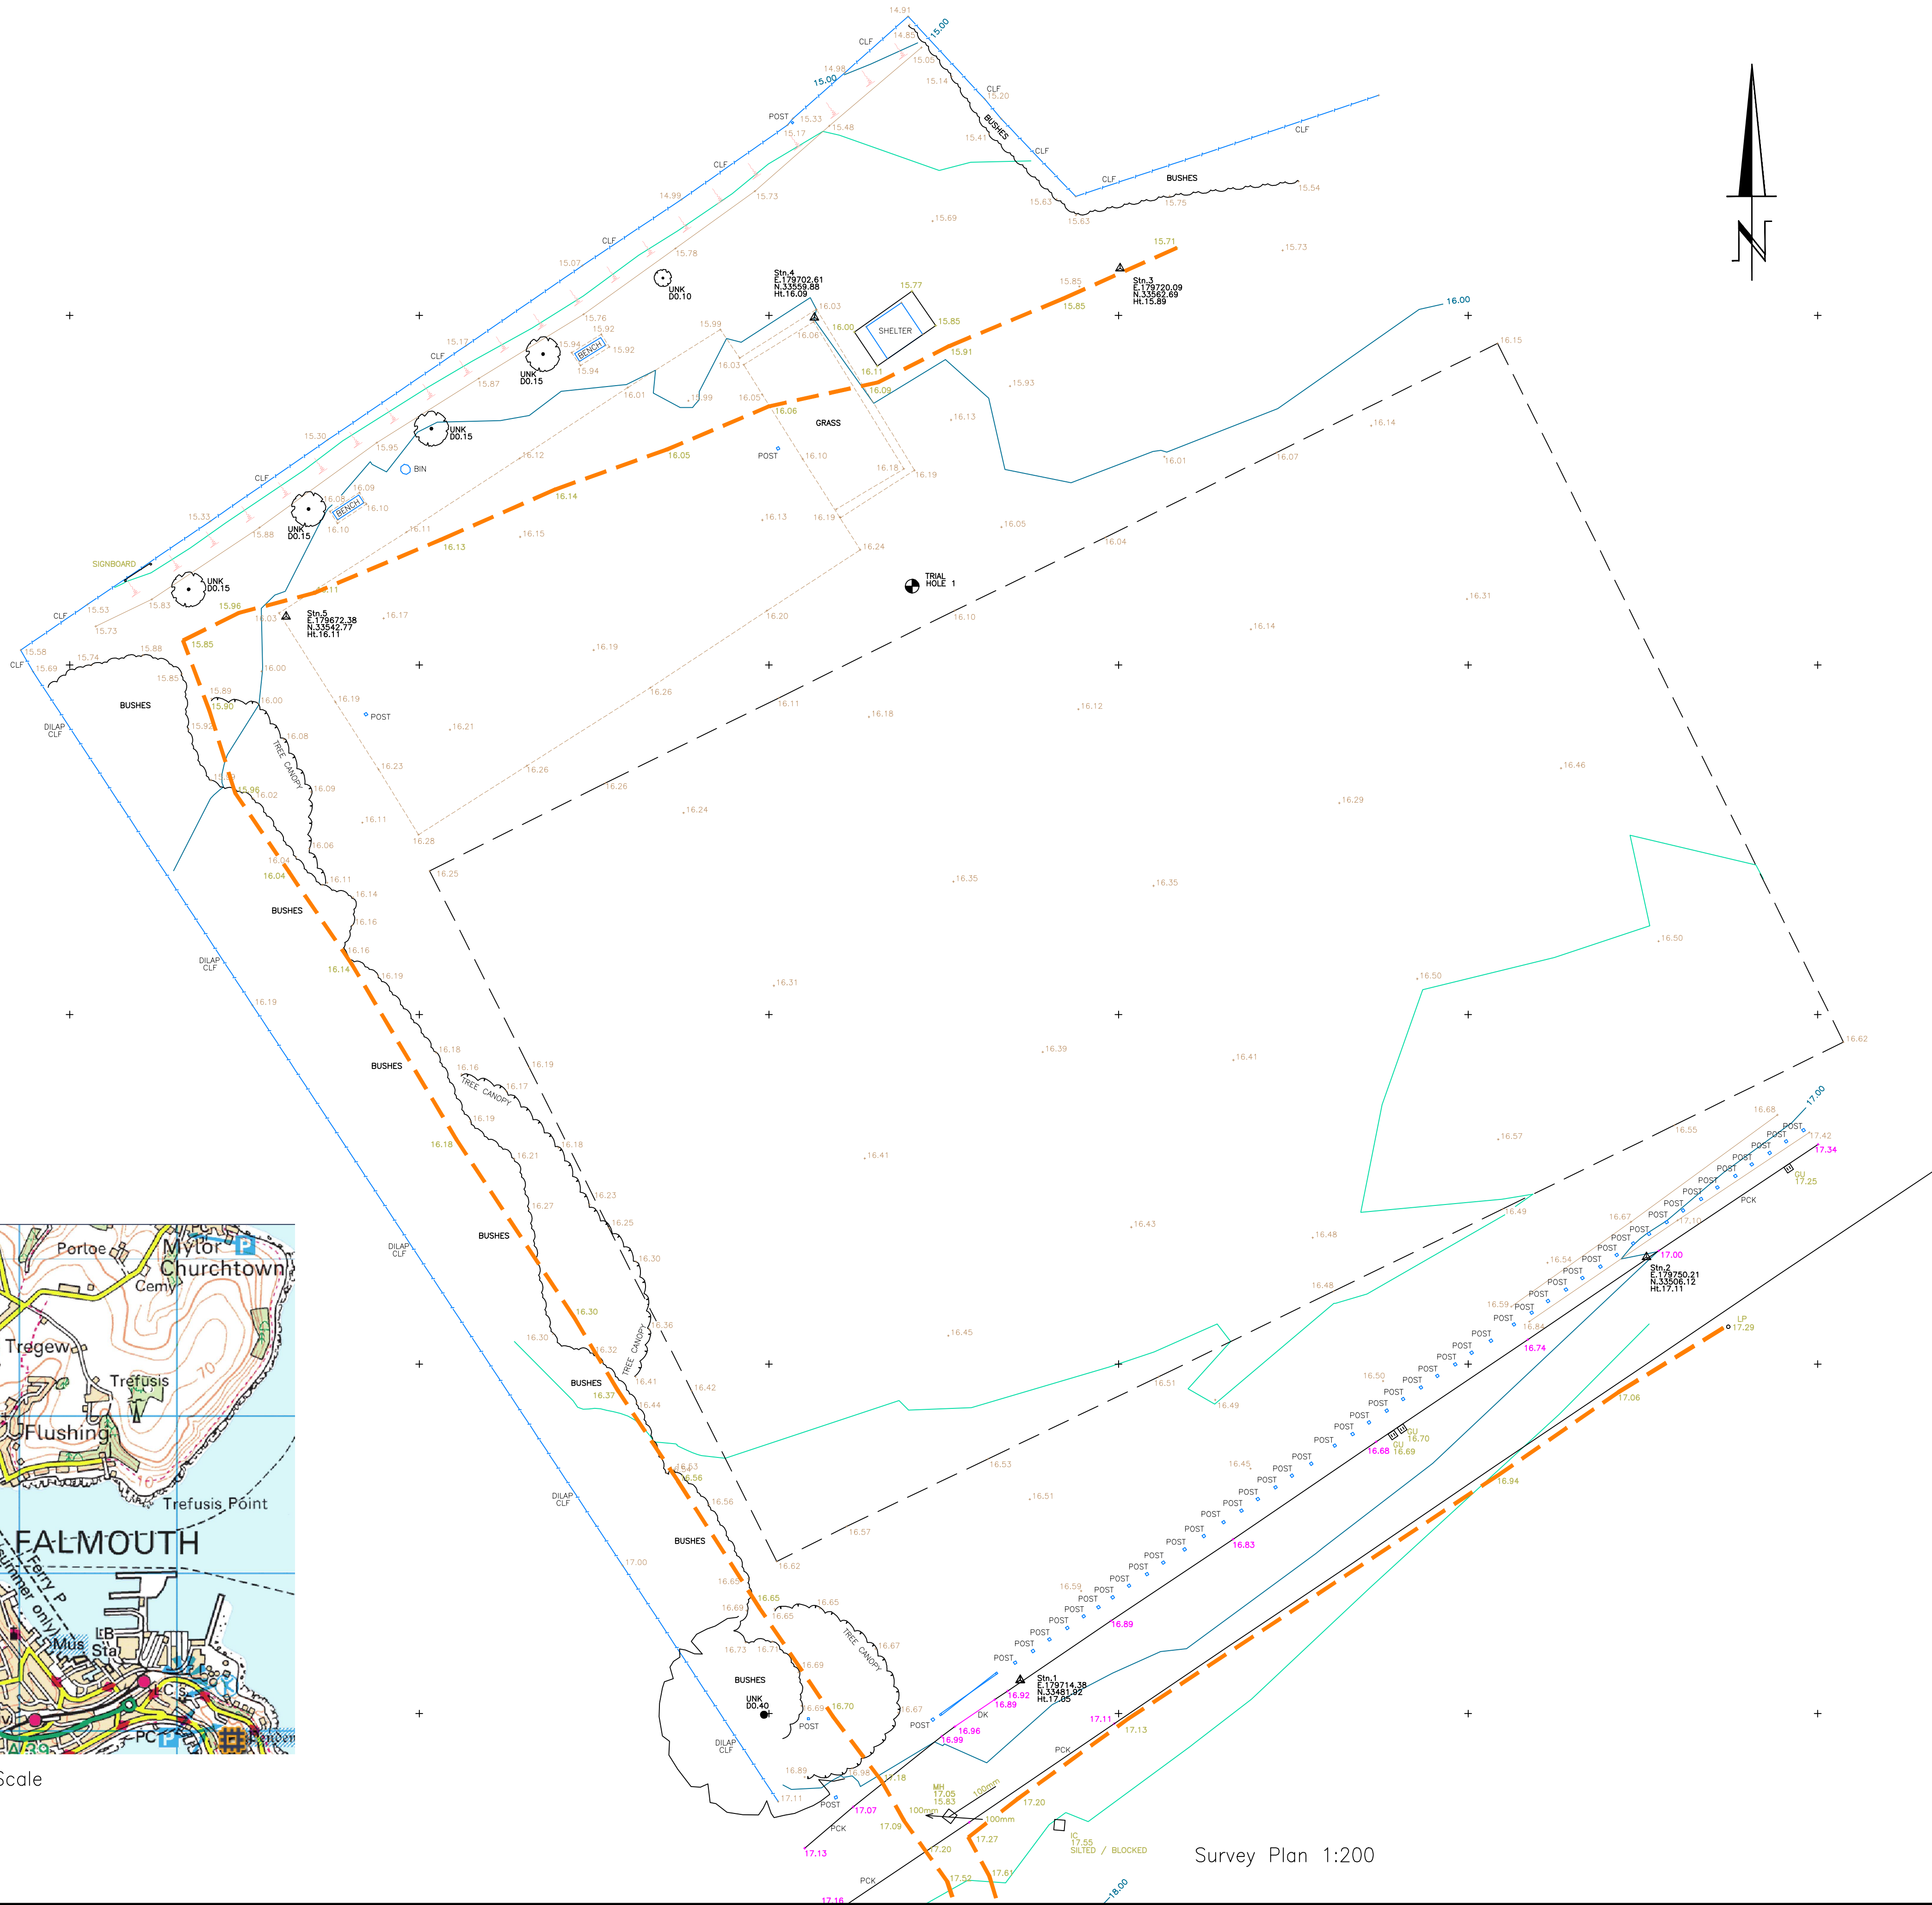

NOTES

1. PRELIMINARY ISSUE
2. POSSIBLE BURIED SERVICES TRACED USING CALIBRATED RADIODETECTION C.A.T4 AND GENNY4. RESULTS DEPICTED ARE A GUIDE ONLY AND SHOULD NOT BE CONSIDERED DEFINITIVE. ALWAYS DIG WITH CAUTION!!!

LEGEND

- AREA OF DETECTED SERVICES
- LINE OF DETECTED SERVICE

PROJECT NAME  
FALMOUTH

DRAWING TITLE  
EXISTING SURVEY

DRAWING NUMBER  
6882-1

DATE  
19 FEB 2018

SCALE  
1:200 @ A1

GRID  
OSGB36

DATUM  
OSGM15

**Dorset Land Surveying**

Land Surveyors, Setting Out  
Engineers, Civil Engineering  
Design, Measured Building  
Surveys, Elevations and  
Street Scenes, Expert  
Witness Reports, GPS  
Surveys, Monitoring.

T. (01202) 896491  
F. (01202) 896343  
office@dorsetland.co.uk

"Rosemary Cottage"  
419 Wimborne Road East  
Ferndown, Dorset BH22 9LZ



Maverick Industries Ltd ©

T - 0845 652 9990  
F - 0845 652 9991  
www.maverickindustries.co.uk  
info@maverickindustries.co.uk

Registered in England as Maverick Industries Ltd No.6202977  
REGISTERED OFFICE 38 Houlton Road, Poole, Dorset, BH15 2LN