


NOTES

GENERAL

This drawing is to be used in conjunction with all relevant drawings, specifications and details.
All dimensions are in millimetres and levels in metres unless noted otherwise.
Do not scale from this drawing.

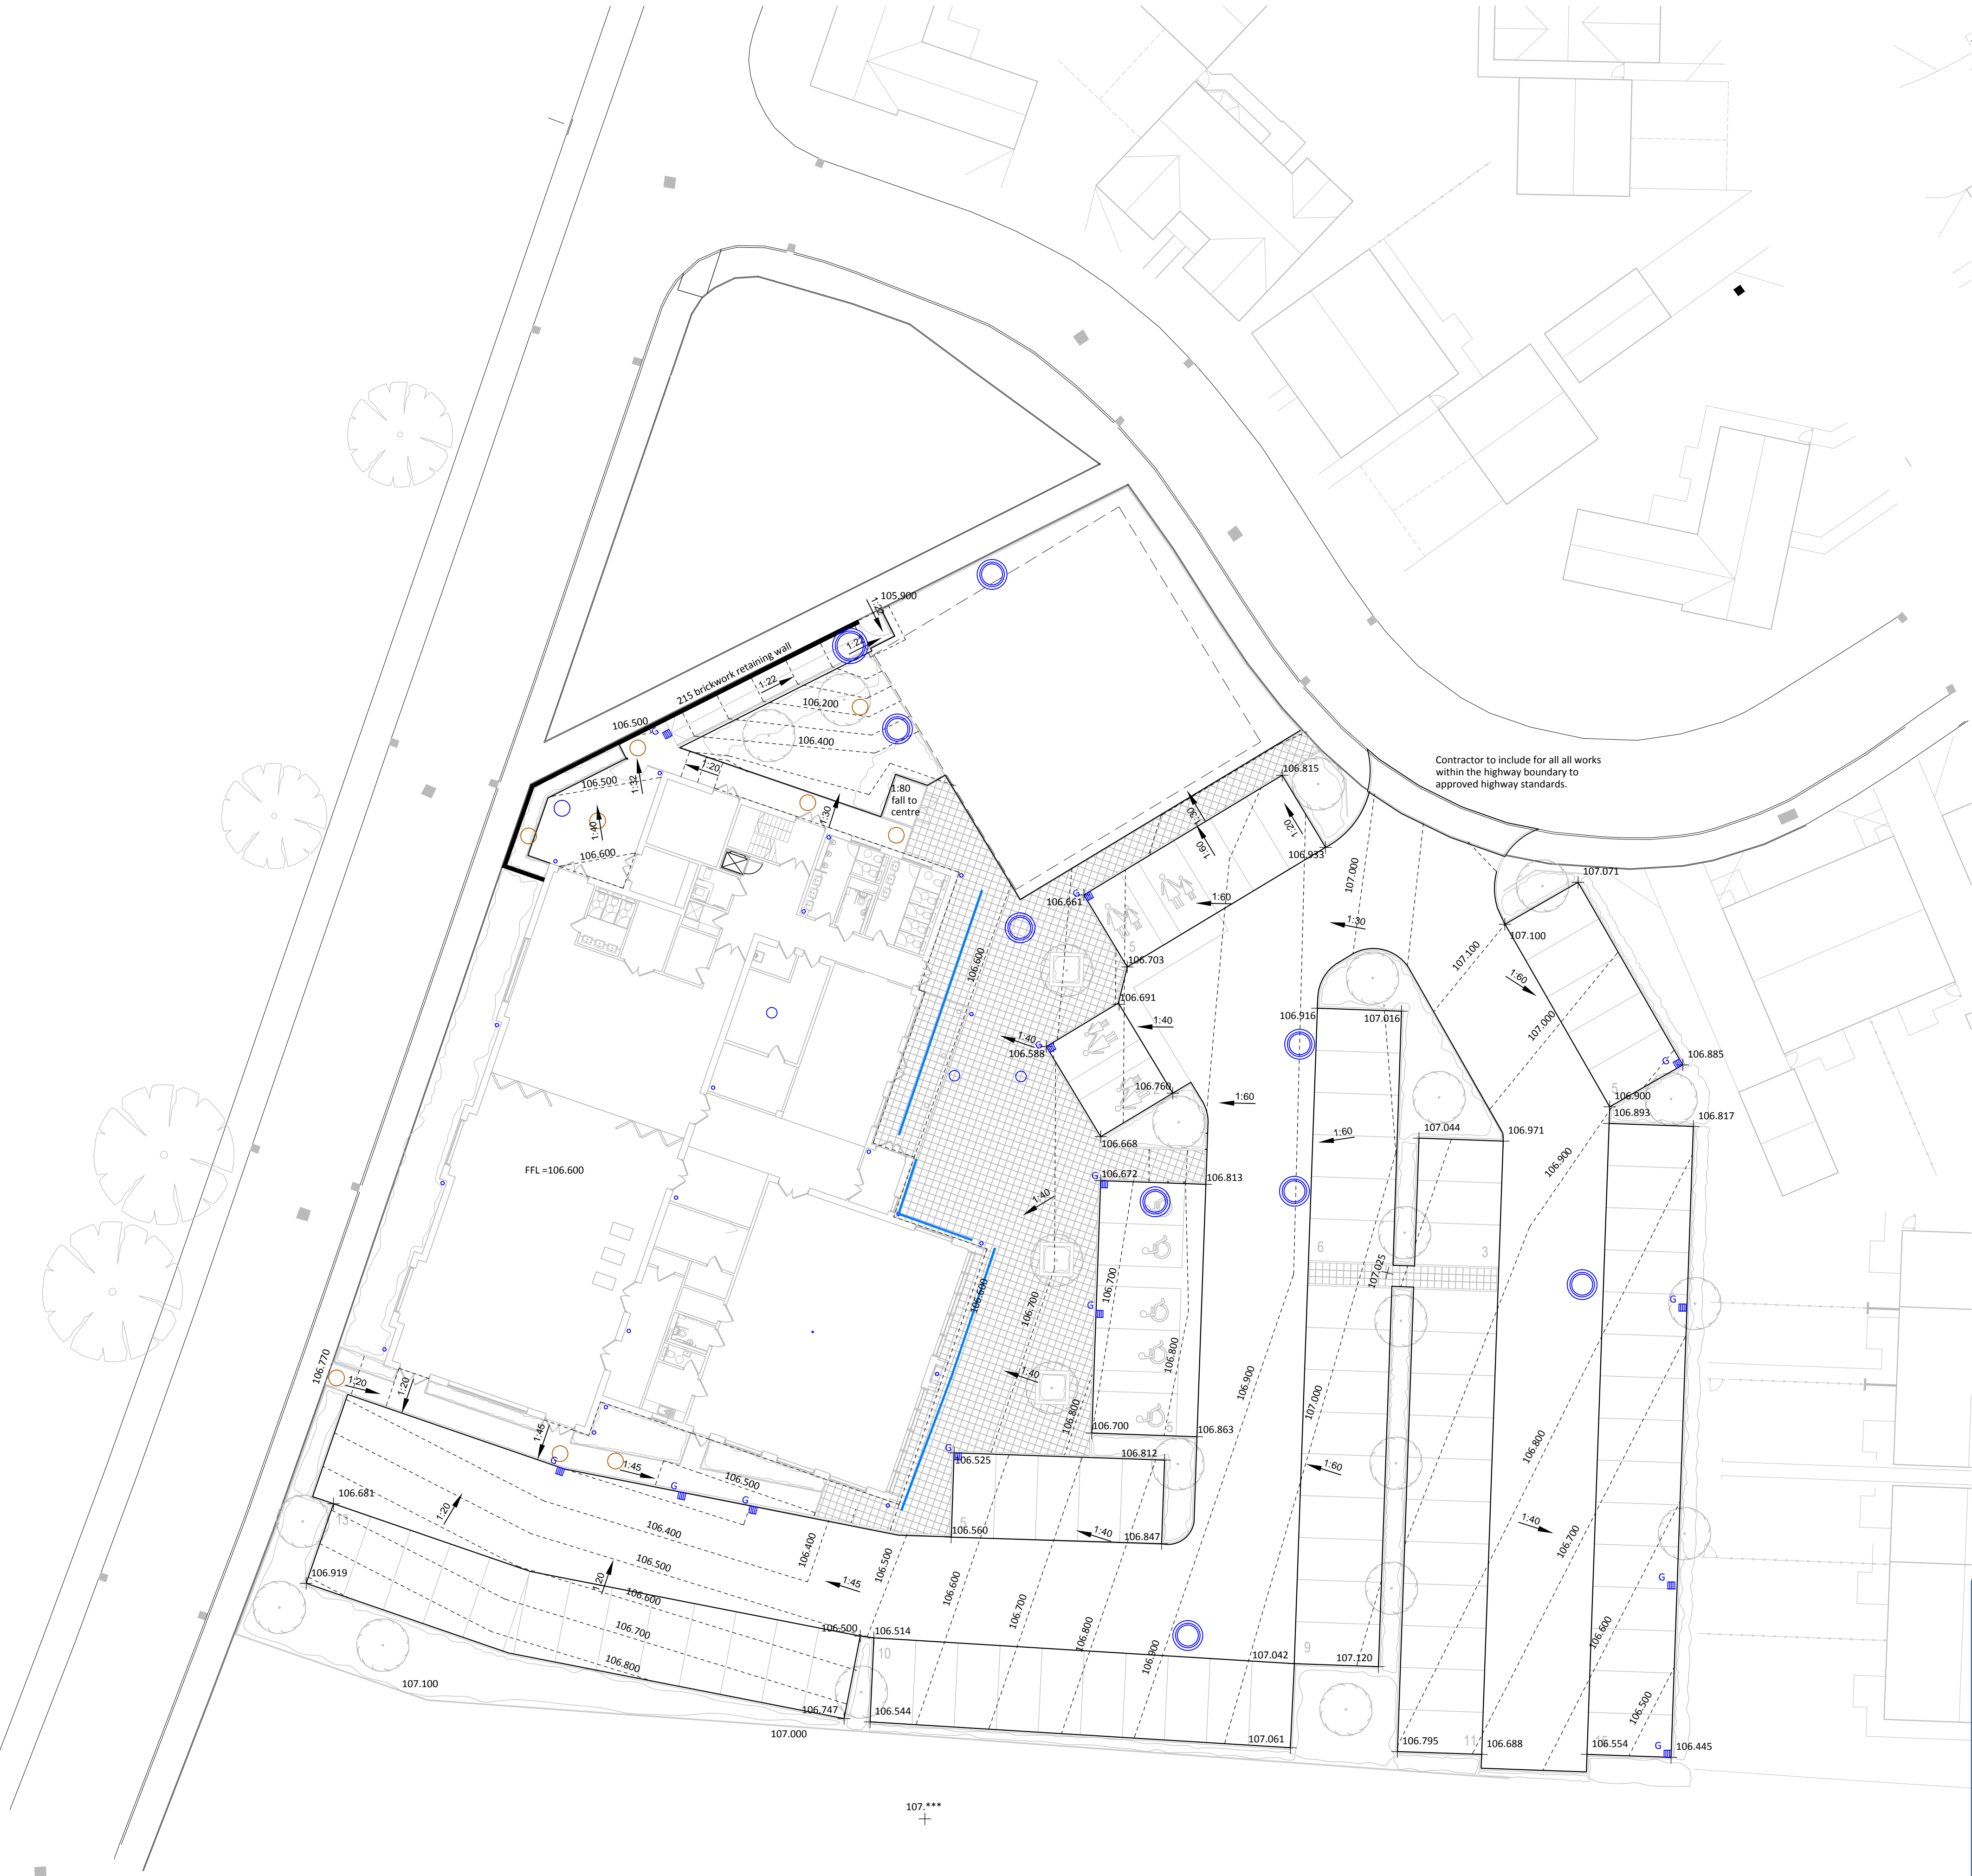

Rev C3 Extent of retaining wall updated to reflect Architect's drawings By AAK Checked AAK Date 22.06.16
Rev C2 Spot levels added to edge of parking at Contractor request By MTL Checked AAK Date 26.05.16

jpp
consulting
Civil & Structural Engineers

Cedar Barn, White Lodge, Walgrave,
Northampton NN6 9PY

T: (01604) 781811 E: mail@jppuk.net
F: (01604) 781999 W: www.jppuk.net

Client Moulton Parish Council

Project Community Centre and Library
Moulton Parish Council
Sandy Hill Lane Moulton

Title External Works
Levels

Scale at A1 1:200 Drawn by MTL Checked by BSA Date November 2015

Status CONSTRUCTION Project ref T7848AA Drawing no. E1 Revision C3

STN H