

KEY:

See details drawing


Standard 125mm face kerb

Dropped kerb

Gully

Soak-away

New Asphalt Area

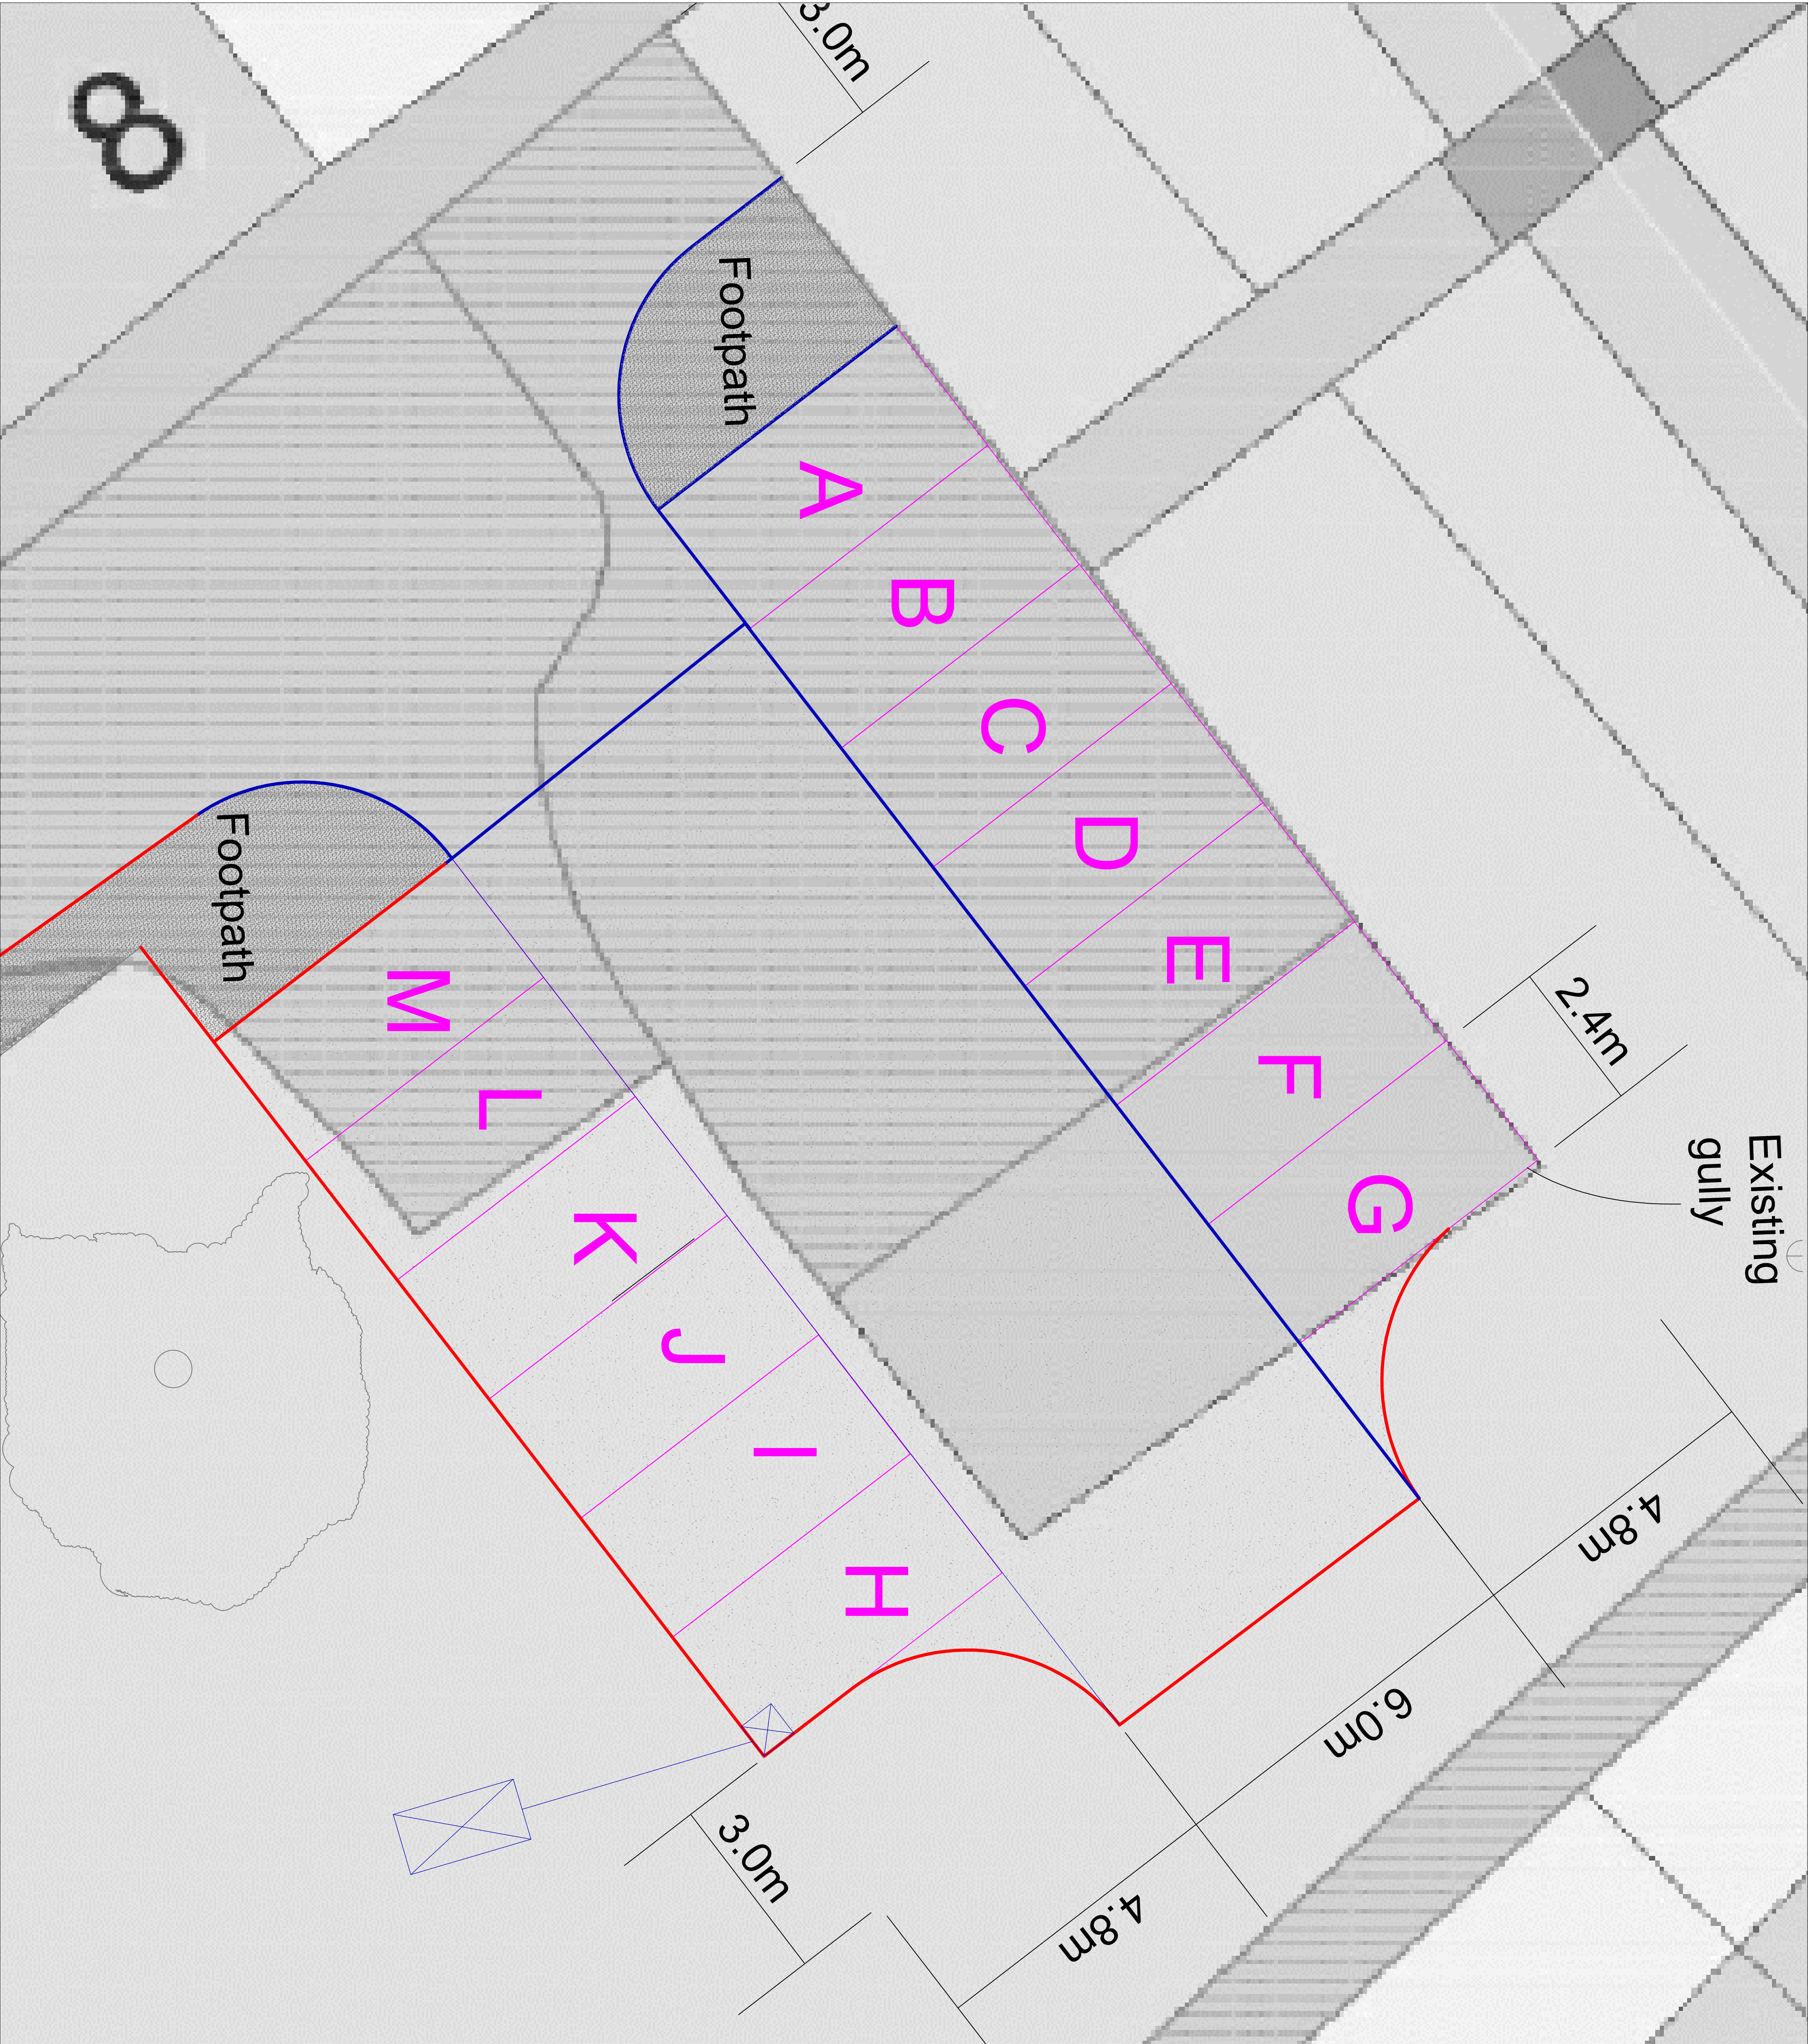

<div><div>Notes:</div><div><div><div>Copyright:</div><div>This drawing and associated calculations and design documents remain the copyright of John Setchell Design Ltd which grants limited license to the client to copy, rely upon and use these documents for the project only. No other use, reproduction, distribution or third party use is permitted without the written licence of John Setchell Design Ltd.</div></div><div><div>It is a legal requirement of The Building Regulations and Health & Safety At Work Act that the work be carried out by a competent builder familiar with this type of work who carries appropriate qualifications and insurance. Where necessary the client should seek competent advice from a Health & Safety professional.</div><div>In the event of any structural queries or anomalies consult the Engineer.</div></div></div></div>			
<div><div>John Setchell Design Ltd</div><div>Consulting Civil & Structural Engineer</div><div>Enterprise Works Bergen Way Kings Lynn PE30 2JG</div><div>john_setchell@yahoo.co.uk Tel: 01553 790059</div></div>			
Project:	Additional Residents' Parking Dove House Close Fowlmere		
Client:	South Cambridgeshire DC		
Drawing Title:	Proposed Plan & Details		
Scale:	1:50 @ A1		
Drawn By:	JWRS	Drawing for: PRELIM	Drawing No: 2594/01
Date:	November 2012		