



Appendix 1)
London Councils Southwark Street Proposed Floorplan

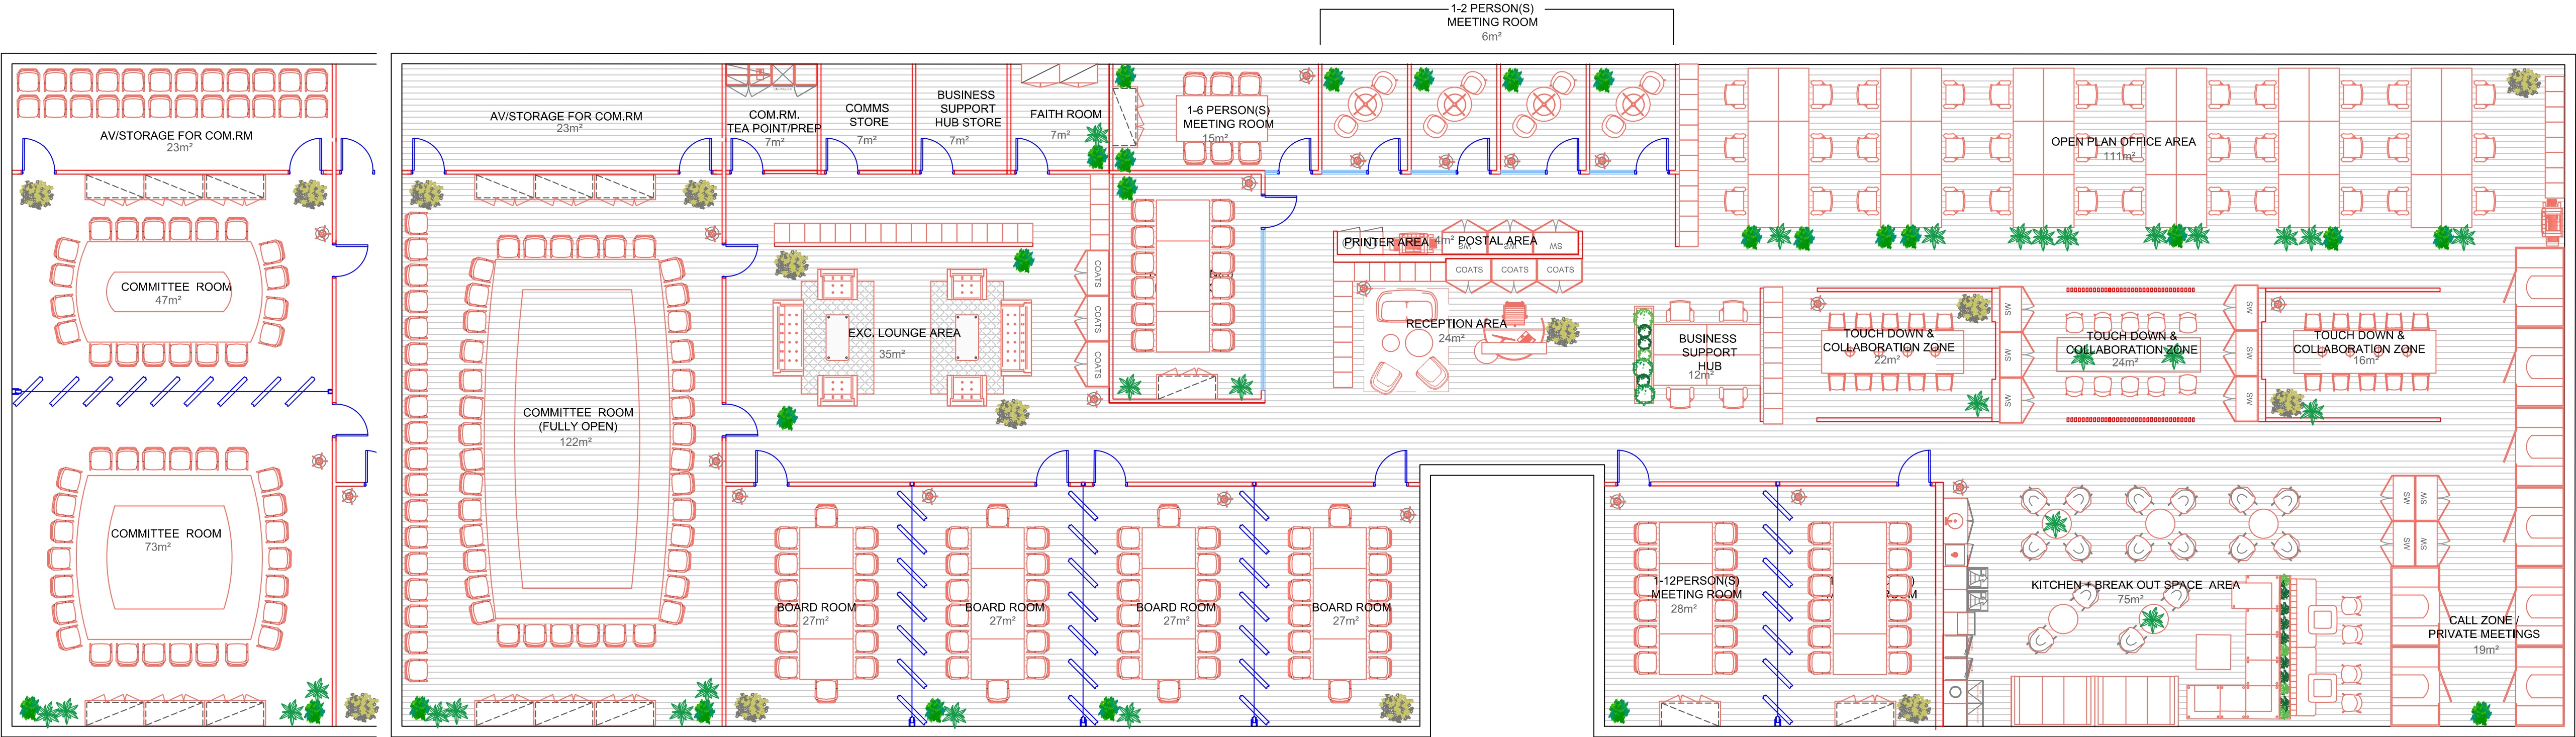

PROPOSED SPACE PLANING LAYOUT

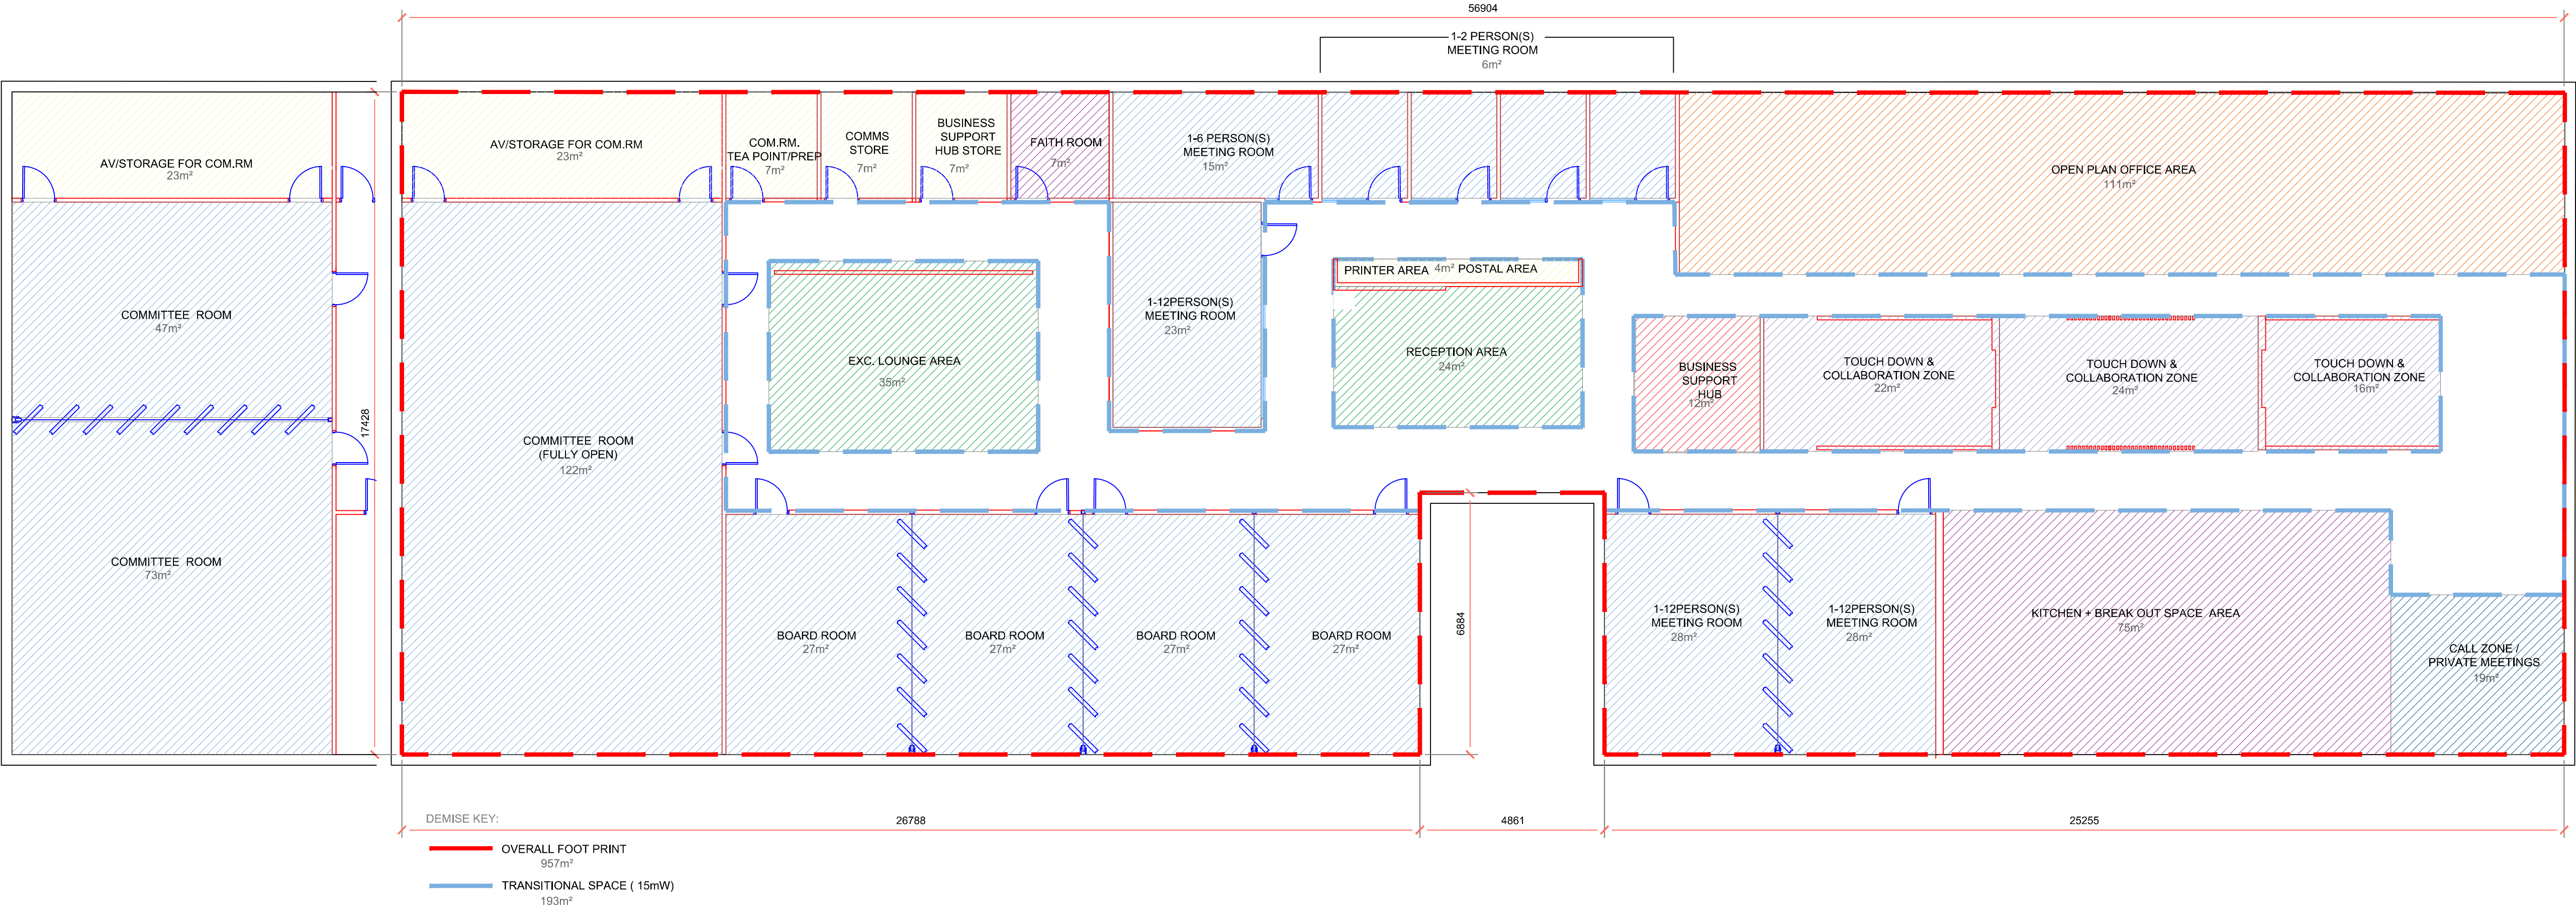

Information:

This drawing is the copyright © of HRL DESIGN and shall not be copied or reproduced without permission.

This drawing shall not be scaled.

Unless stated otherwise, all dimensions are in millimeters.

Where applicable, all dimensions shall be checked by the contractor onsite, prior to commencement of any works.

This drawing shall be read in conjunction with all other drawings and the services specification document(s).

All materials and workmanship shall conform to the relevant British & European Standards, Local Authority and Statutory Legislation, Codes of Practice, Specifications and Schedules.

- Notes:
- Layout based on Client requirements recived via email on 30/08/2022
 - Layout is indicative and for space planning purposes only.
 - Layout does not allow for communal elements that would otherwise be present on an existing building plan such as but not limited too, WCs, Lift and Stair Cores, Risers, Bike Stores, Goods Lifts etc.
 - Layout spacing subject to future alternations and eventual base build layout plan

4	Updated inline with Client feedback	HL	EB	29.09.22
3	Updated inline with Client feedback	HL	EB	12.09.22
2	Updated inline with Client feedback	HL	EB	09.09.22
1	Updated inline with Client feedback	HL	EB	07.09.22
0	First Issue	HL	EB	30.08.22
Rev.	Description	Dr'n.	Rev'd	Date

Client: **MOVEWORKS**

Status: **INFORMATION ONLY**

Project: **LONDON COUNCIL OFFICES**

Title: **ARCHITECTURAL SERVICES:
PROPOSED SPACE PLAN DEMISE
AND AREAS**

Date: **SEP 22** | Scale: **1:100 @A1** | Rev: **4**

Drg.no: **LCO-HRL-XX-XX-DR-A-201-1**