



plan - existing floor plan  
1:50

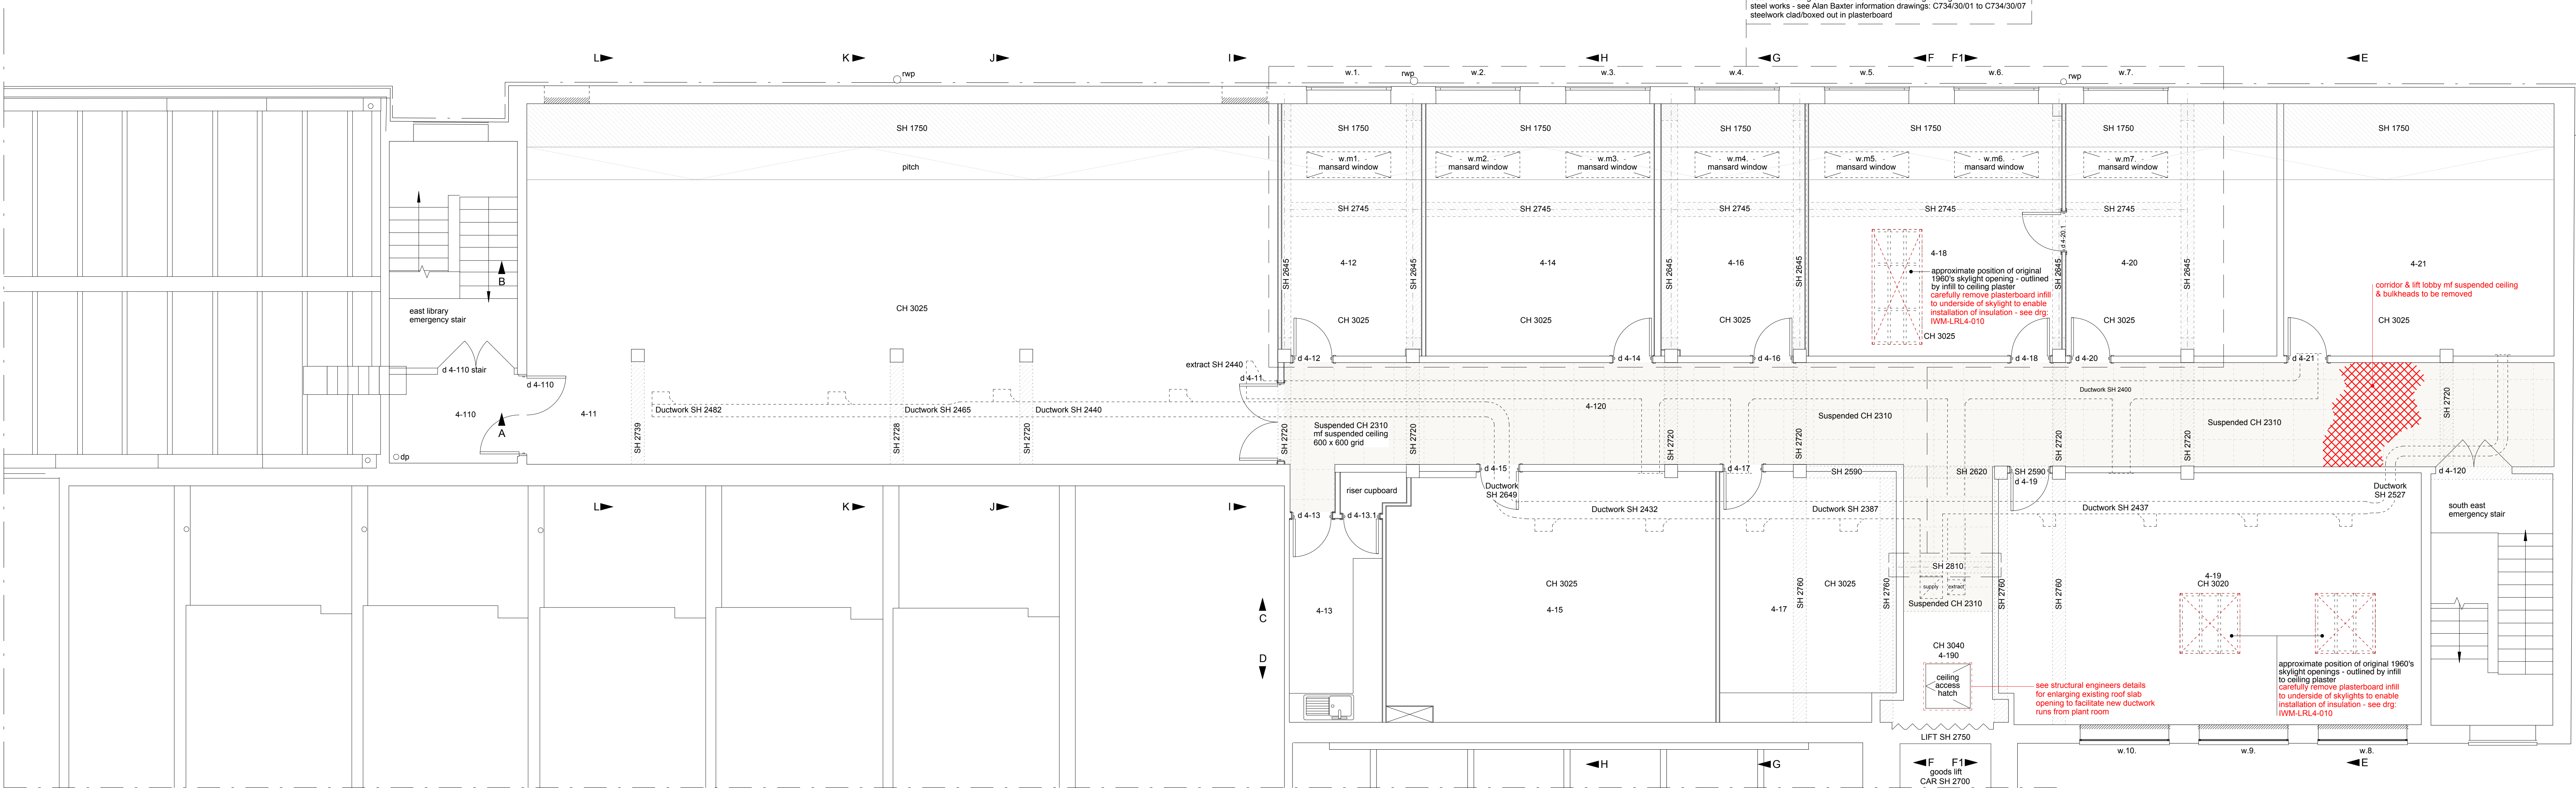

plan - existing ceiling plan  
1:50

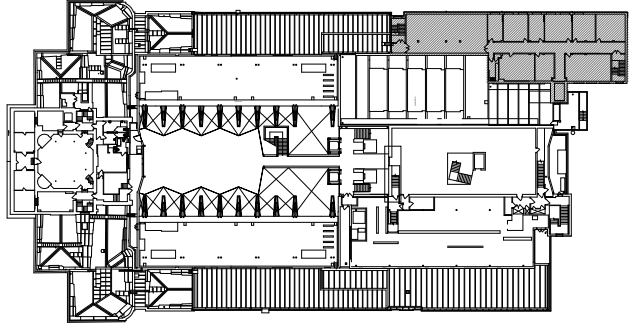

For general sectional elevations see drawing:  
IWM-LRL4-005  
This drawing contains extracts from  
RECORD INFORMATION referenced from the below  
listed drawings:

Imperial War Museums:  
IWM-MD-4-001 Rev A Floor Layout

Alan Baxter Associates:  
1996 Historical structural alteration drawings:  
C734/30/01 to C734/30/10

room	approx area sqm	approx volume m3
4-11	108.40	304.53
4-12	14.00	38.53
4-13	7.51	22.93
4-14	22.96	62.97
4-15	32.39	100.70
4-16	14.09	39.63
4-17	17.38	53.99
4-18	25.61	69.71
4-19	42.35	129.60
4-20	21.31	58.29
4-21	27.28	74.71
4-110	4.55	13.76
4-120	53.20	160.69
4-190	9.50	28.85

door	clear door openings (mm)
d 4-110s	TBC
d 4-110	2012 (h) x 1585 (w)
d 4-11	1960 (h) x 1485 (w)
d 4-12	TBC
d 4-13	TBC
d 4-13.1	TBC - riser door
d 4-14	1960 (h) x 710 (w)
d 4-15	1945 (h) x 710 (w)
d 4-16	1950 (h) x 715 (w)
d 4-17	TBC
d 4-18	1996 (h) x 710 (w)
d 4-19	1995 (h) x 710 (w)
d 4-20	TBC
d 4-20.1	TBC (h) x 770 (w)
d 4-21	1965 (h) x 720 (w)
d 4-120	TBC

room	existing floor finishes
4-11	sheet vinyl
4-12	low loop contract carpet
4-13	sheet vinyl
4-14	low loop contract carpet
4-15	sheet vinyl
4-16	low loop contract carpet
4-17	sheet vinyl
4-18	low loop contract carpet
4-19	sheet vinyl
4-20	low loop contract carpet
4-21	sheet vinyl
4-110	sheet vinyl
4-120	low loop contract carpet
4-190	low loop contract carpet

XXXXXX denotes nonload-bearing structures  
to be removed

NOTE:  
No in situ concrete element is to be cut back or damaged  
in the course of the works - Demolition or New Works.  
If framing cramps, etc. are removed and cause damage  
to the structural concrete sections, the concrete should  
be made good with an approved proprietary repair product

Fire stopping minimum requirements  
To include exposed existing & new penetrations

rating	structure
30 minutes	existing studwork partitions
1 hour	new studwork partitions existing & new interior brickwork walls
2 hour	floor & ceiling slabs & external walls

08.03.2018	inclusion of removal of double door d 4-120 revised plot for lift lobby access hatch	D
05.02.2018	addition of demolition & fire stopping notes	C
10.01.2018	general addition of demolition notes	B
17.10.2017	general addition of demolition notes addition of skylight timbers refer to drawing IWM-LRL4-004 for general information on existing ductwork	A

Date  
Neville Bruton Design  
Neville Bruton Design  
100, 101, 102,189