



NOTES:

1. This drawing is to be read in conjunction with all relevant Engineers drawings and the Specification.
2. The Contractor is responsible for all dimensions and for the correct setting out of the work on site. Only figured dimensions are to be used. Any discrepancies are to be reported to The Engineer before proceeding.
3. All materials and workmanship to comply with the current British Standards and Codes of Practice.

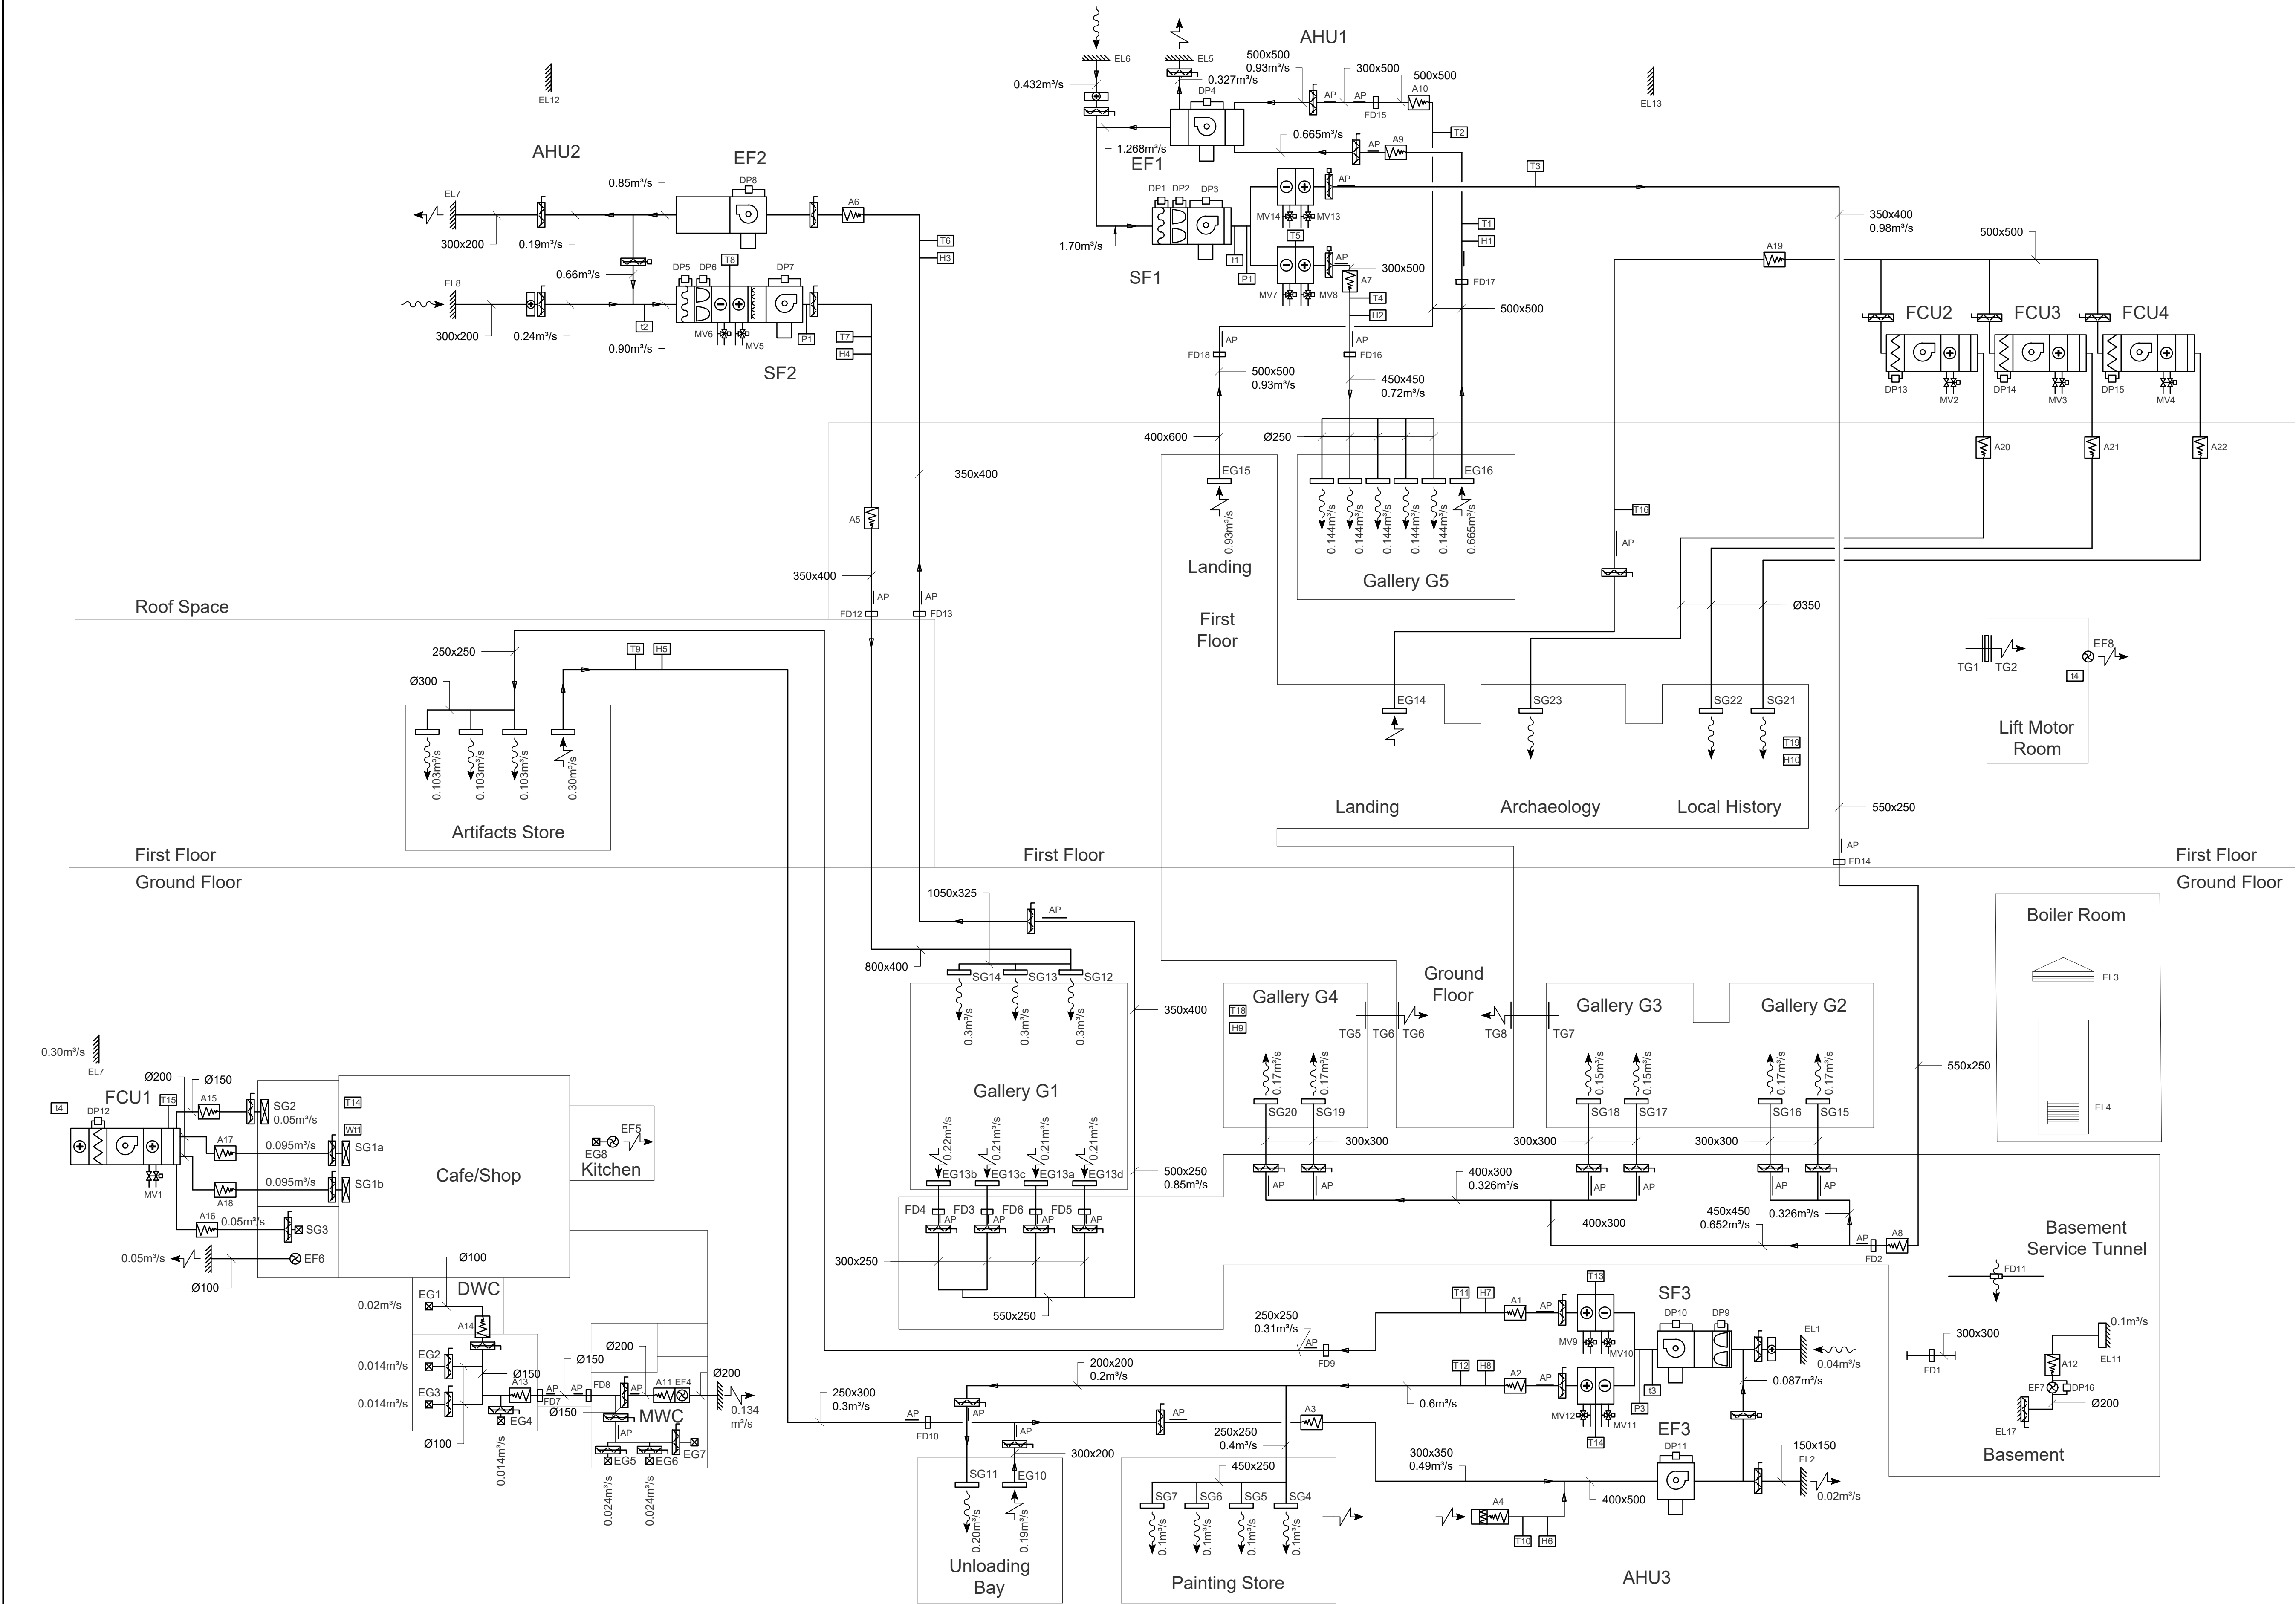

B	Room names revised		RH	13/09/2024	
A	G9 revised to Cafe/Shop	DRW	GPJ	12/09/2024	
	For Client Information	DRW	GPJ	08/03/2024	
Rev.	Amendment	By	Checked	Date	Approved

Issued Only For Purpose Indicated

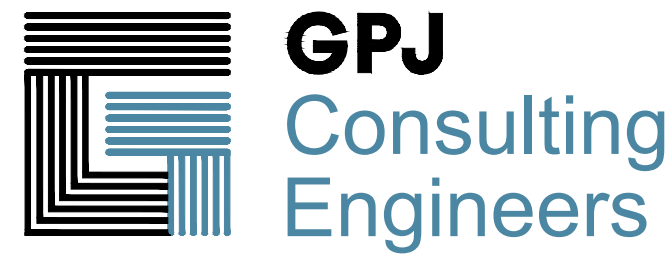

4 The Setons, Tolvaddon Energy Park,
Tolvaddon, Camborne, Cornwall. TR14 0HX
Telephone: 01209 612030
Email: enquiries@gpjconsulting.co.uk
Web: www.gpjconsulting.co.uk

Drawing Title
Existing Ventilation Schematic

Project
Penlee House Gallery
Penzance, Cornwall

Design	DRW	Date	08/03/2024	Scale at A1	NTS
--------	-----	------	------------	-------------	-----

Drawn	RH	Drawing No.	2752 M05 B
-------	----	-------------	------------