


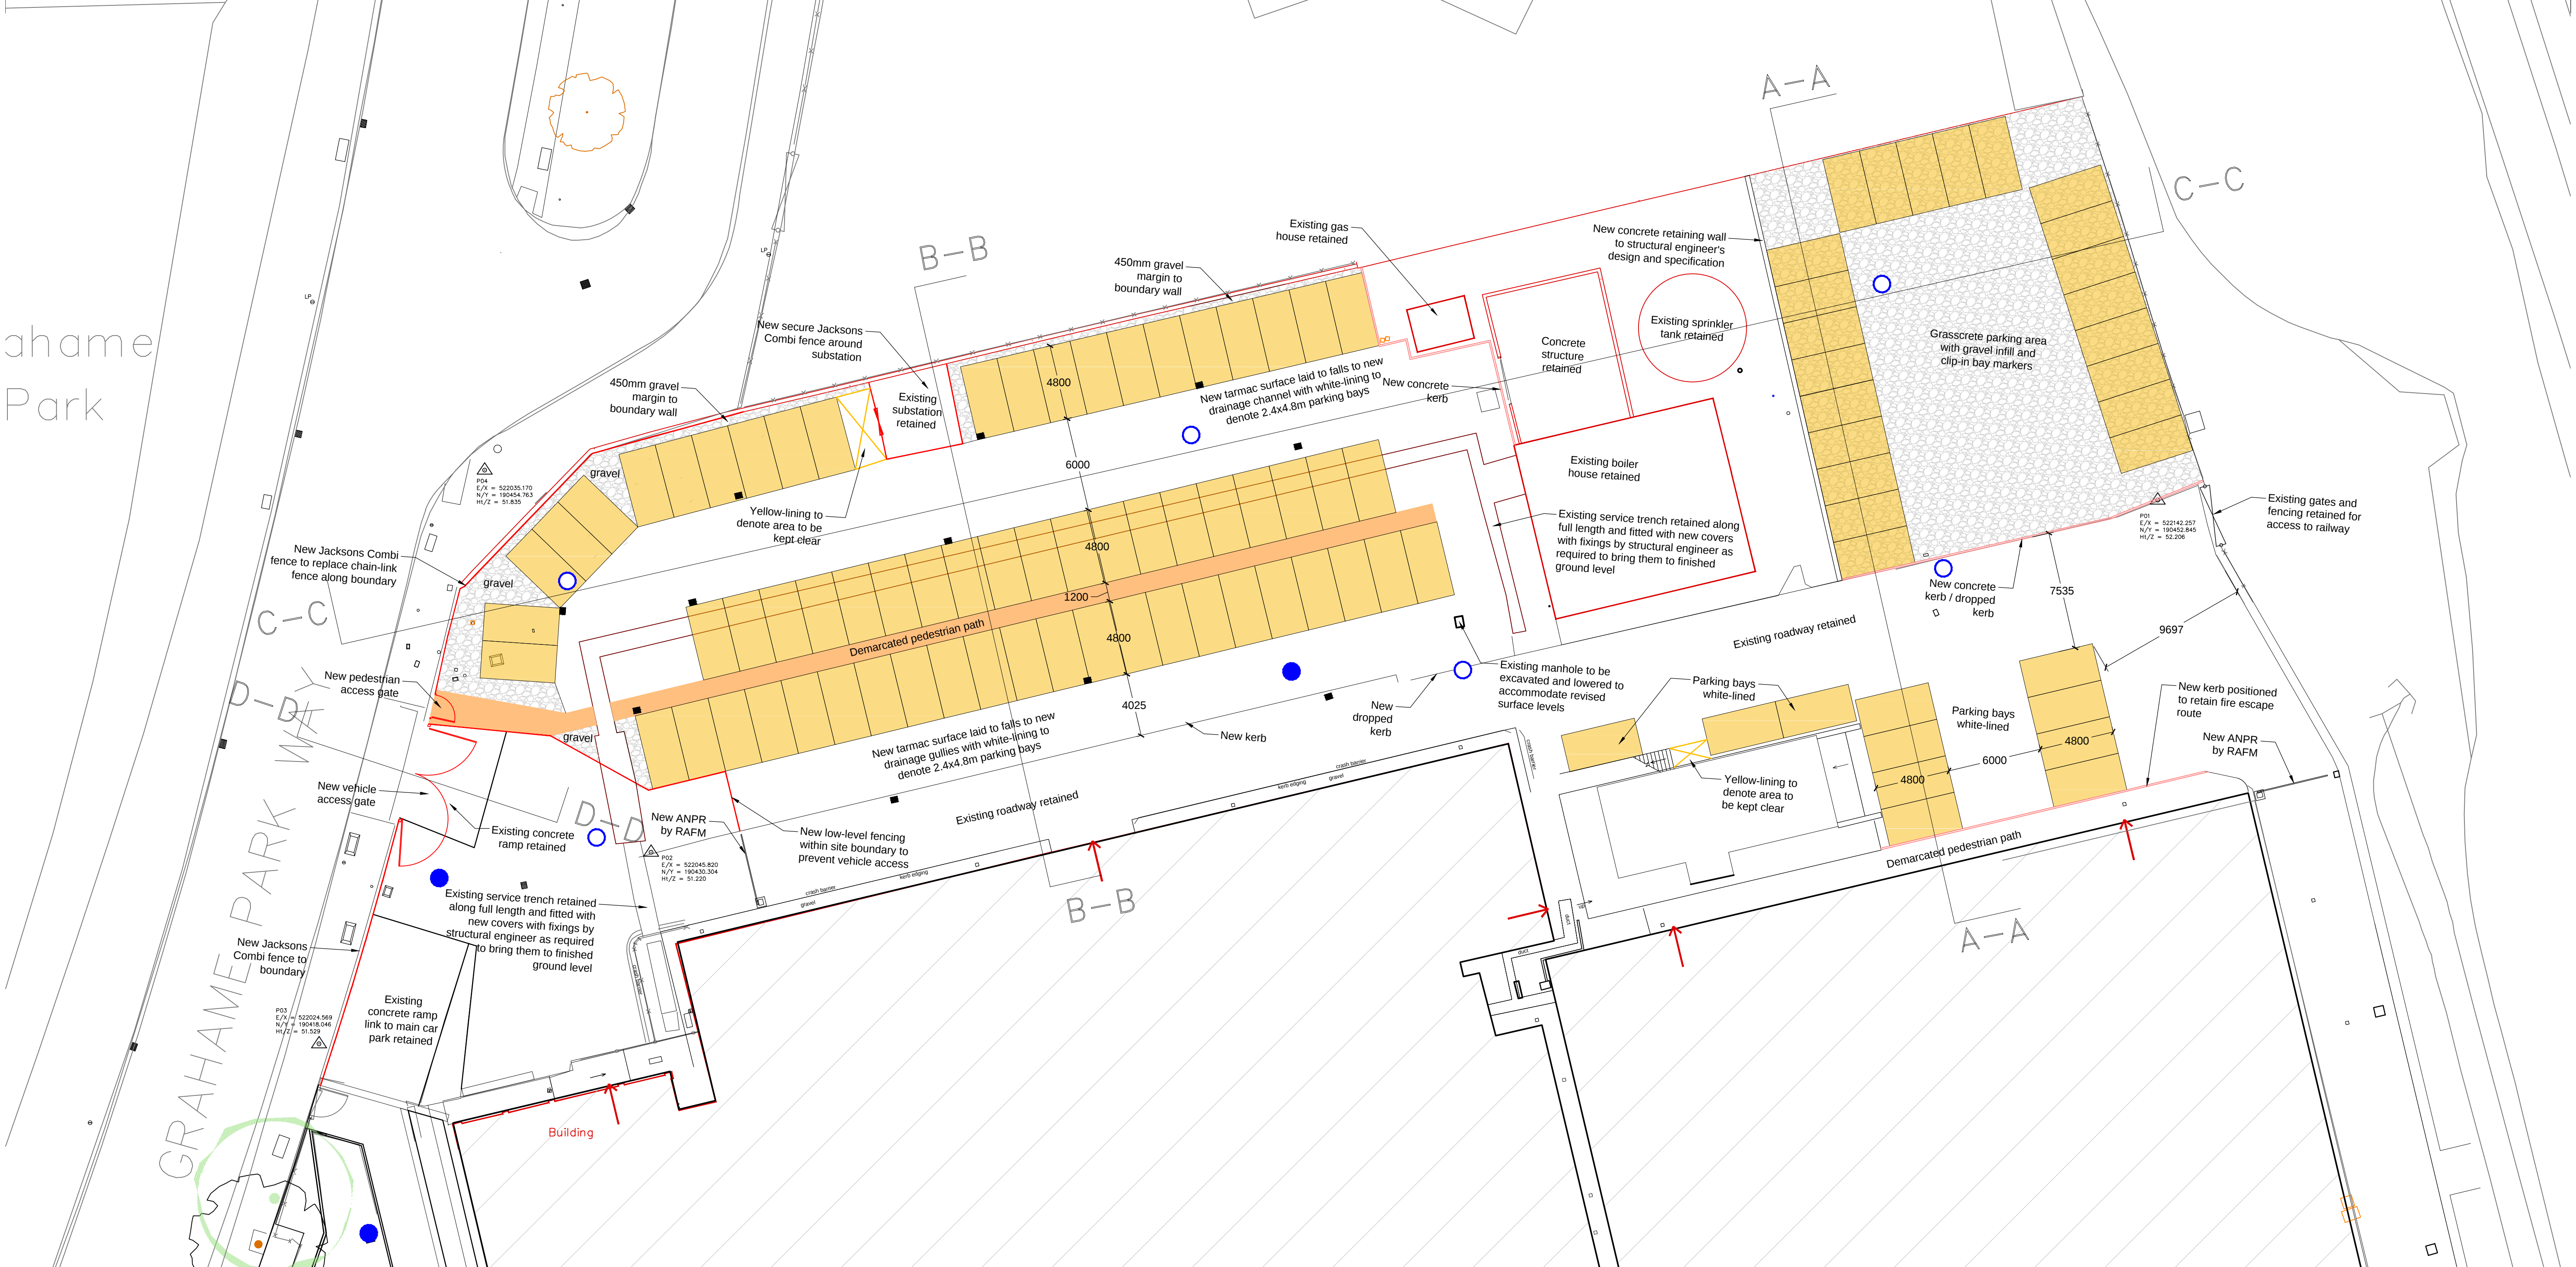

T1	18.09.18	TENDER ISSUE	NE	NE
C	13.09.18	Updated layout to suit Site Survey ISSUED FOR INFORMATION ONLY	NE	NE
B	22.06.18	ISSUED FOR STAGE 3	NE	
A	07.06.18	Amendments as clouded.	NE	
Rev.	Date	Details	Drawn	Checked

Issued for:		TENDER	
Project/Client:		Project No:	
RAF Museum		IALN18-0037	
Grahame Park Way		Dwg No:	
London N9 5LL		A10-01	
North Car Park		Rev:	
		T1	
Drawing:		Scale:	
Proposed Layout		1:200 @A1	
Drawn By:		Date:	
NE		01/06/18	
Checked By:		Date:	
NE		01/06/18	

- NOTES:
- REFER TO STRUCTURAL ENGINEER'S DRAWINGS FOR ALL LEVELS AND DETAILS
 - GROUND CONDITIONS SURVEY NOT YET RECEIVED; STRUCTURAL ELEMENTS DESIGNED TO WORST-CASE SCENARIO WITH INFORMATION TO BE PROVIDED ON RECEIPT OF SURVEY
 - NEW CROSSOVER IN ABEYANCE
 - EXISTING VEHICLE ROUTE AROUND MAIN BUILDINGS AND ACCESS GATE TO NATIONAL RAIL LAND TO BE RETAINED AND KEPT CLEAR AND ACCESSIBLE THROUGHOUT CONSTRUCTION

NORR

Tennyson House, 159-165 Gt. Portland Street, London, W1W 5PA
T: +44 (0)20 7580 0400
www.norr.com

Contractors must work only to figured dimensions which are to be checked on site.
© NORR CONSULTANTS LIMITED. An Ingenium International Company