


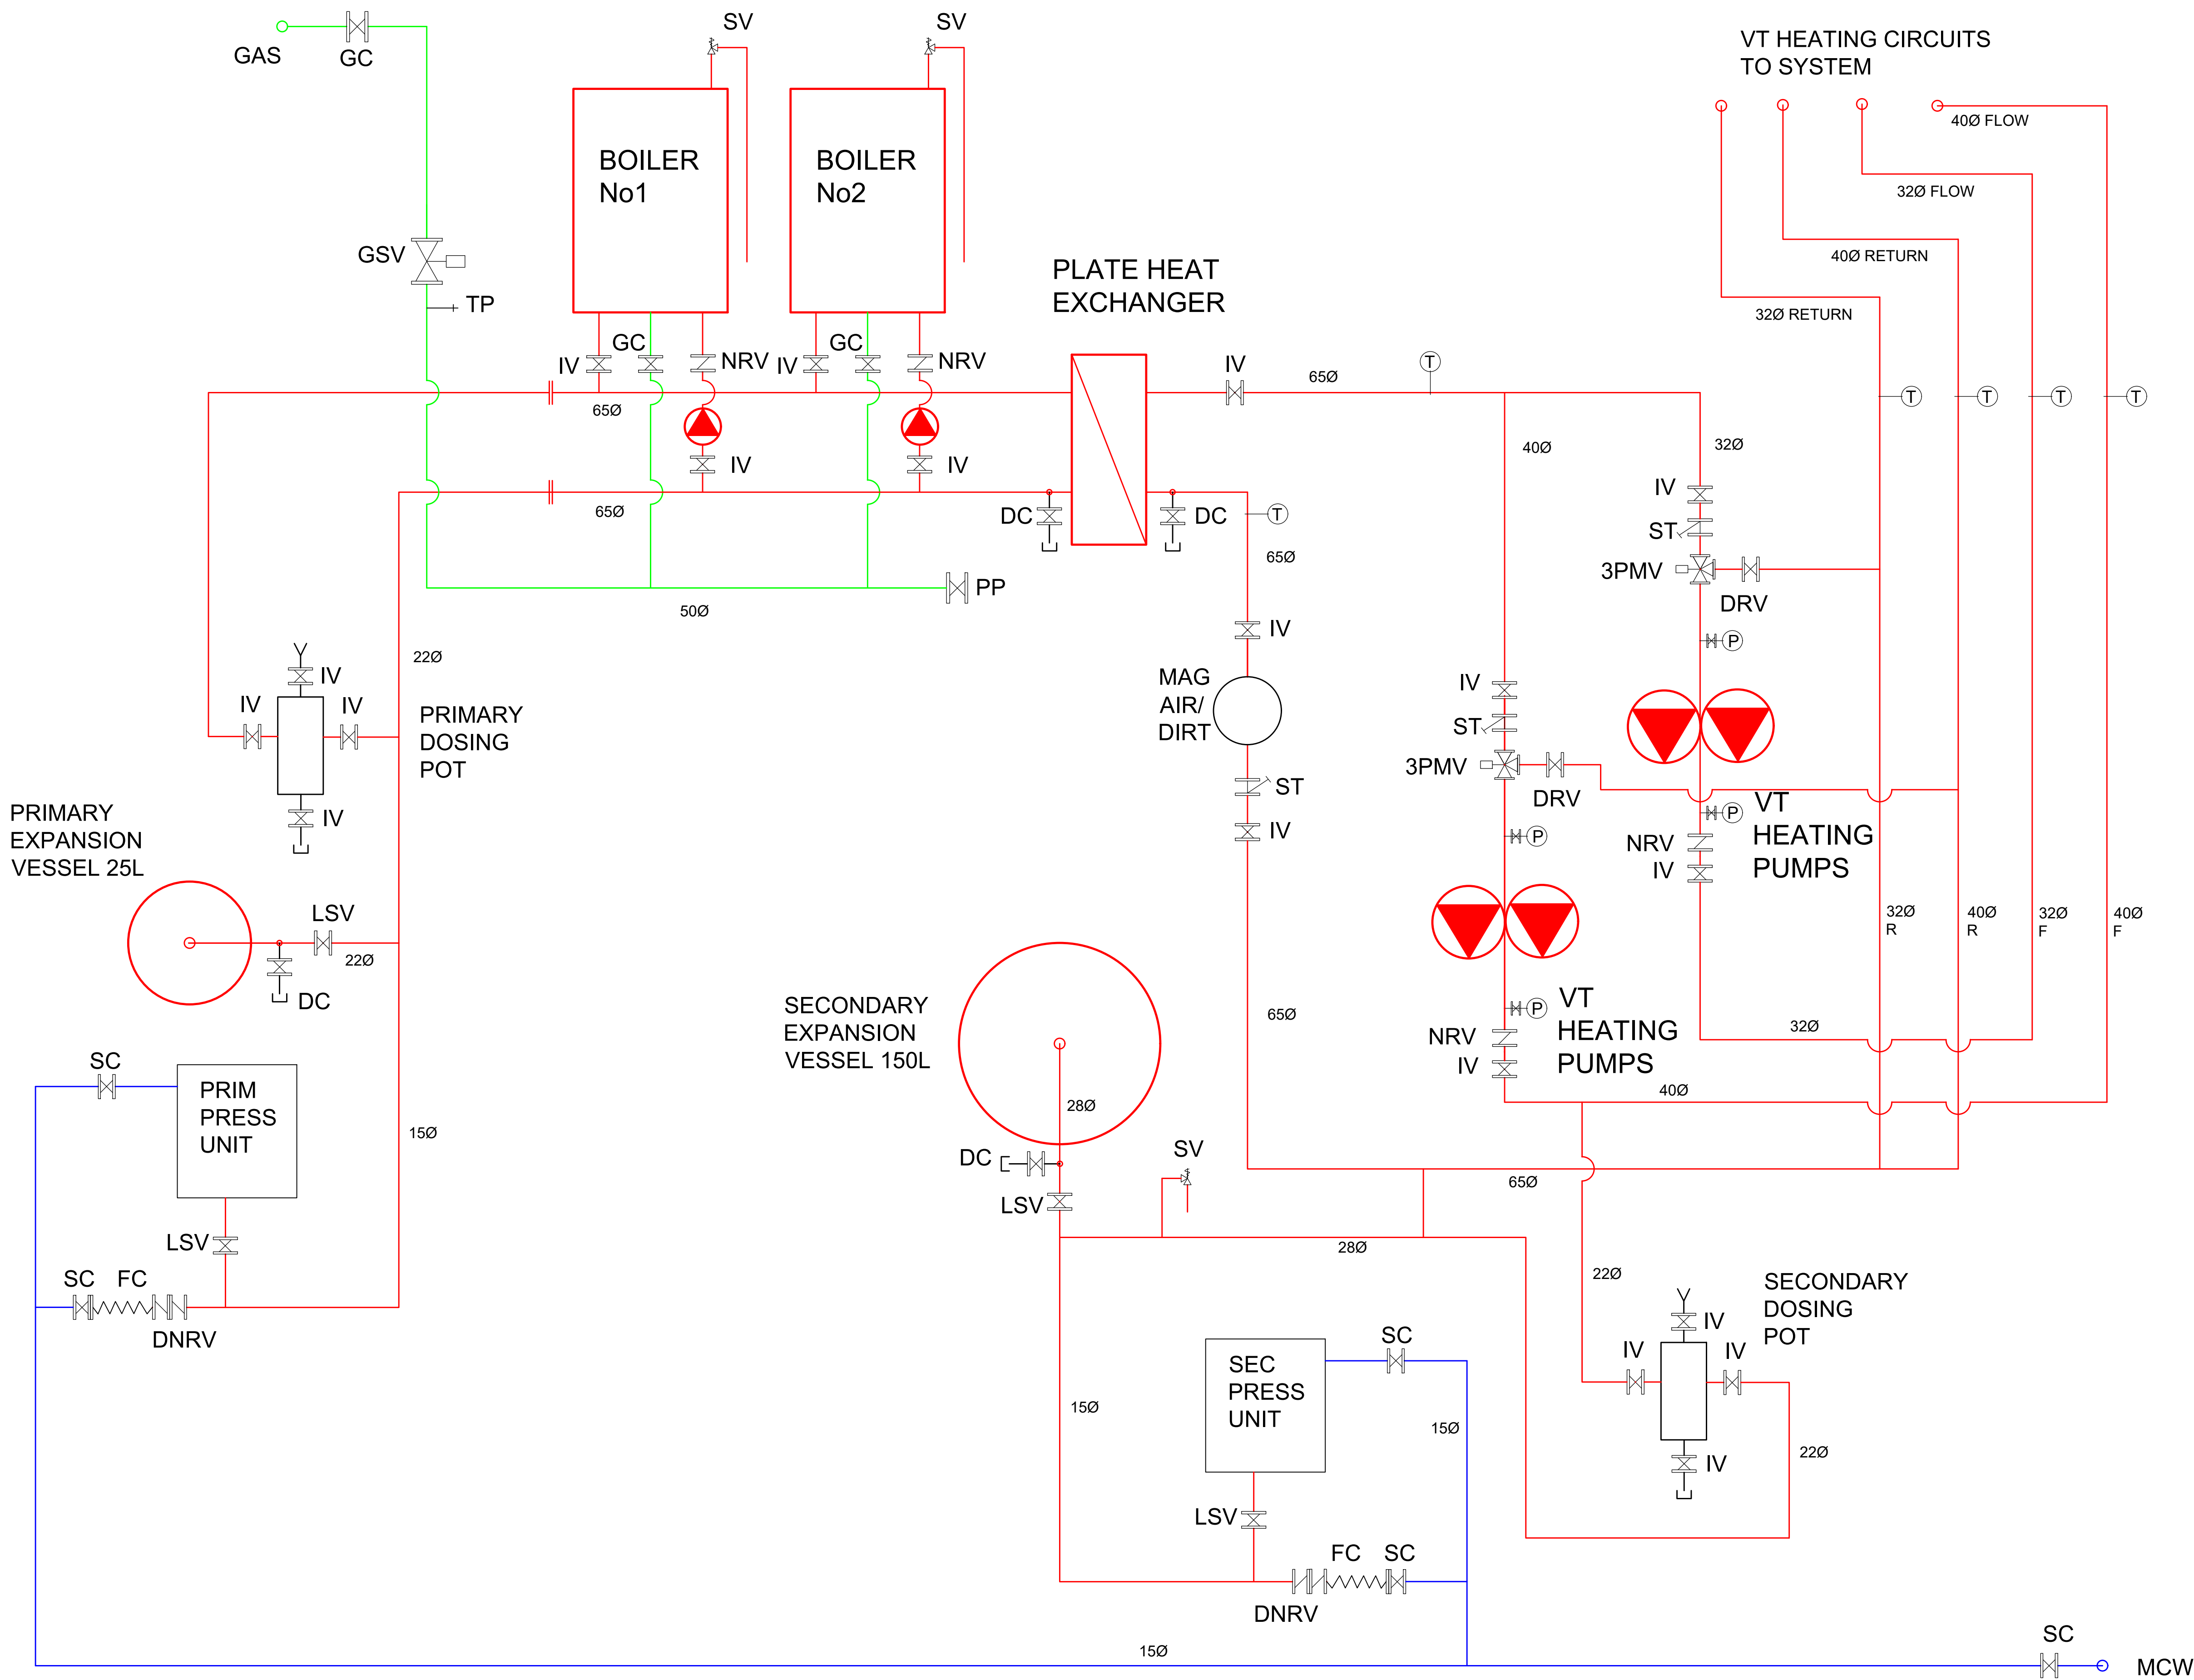

NOTES:
All dimensions must be checked on site
and not scaled from this drawing.

LEGEND	
MCW	MAINS COLD WATER
HTG-F	HEATING FLOW
HTG-R	HEATING RETURN
F&R	FLOW & RETURN
SV	SAFETY VALVE
NRV	NON RETURN VALVE
ST	STRAINER
IV	ISOLATING VALVE
GC	GAS COCK
PP	PURGE POINT
DC	DRAIN COCK
EGC	EMERGENCY GAS COCK
PHE	PLATE HEAT EXCHANGER
PV	PRESSURE VESSEL
NC	NORMALLY CLOSED
CS	COMMISSIONING STATION
DRV	DOUBLE REGULATING VALVE
3PMV	THREE PORT MOTORISED VALVE
MAG	MAGNA CLEAN FILTER

Rev	Date	Revisions

© copyright

Client
LEOMINSTER TOWN COUNCIL

Job Title
THE OLD PRIORY
LEOMINSTER

Drawing Title
PROPOSED BOILERROOM
SCHEMATIC
TENDER DRAWING

Scale
NTS @ A1

Date
June 2024

Drawn by
PBW

Drg. No.
RBS/0000/M01

Rev.