



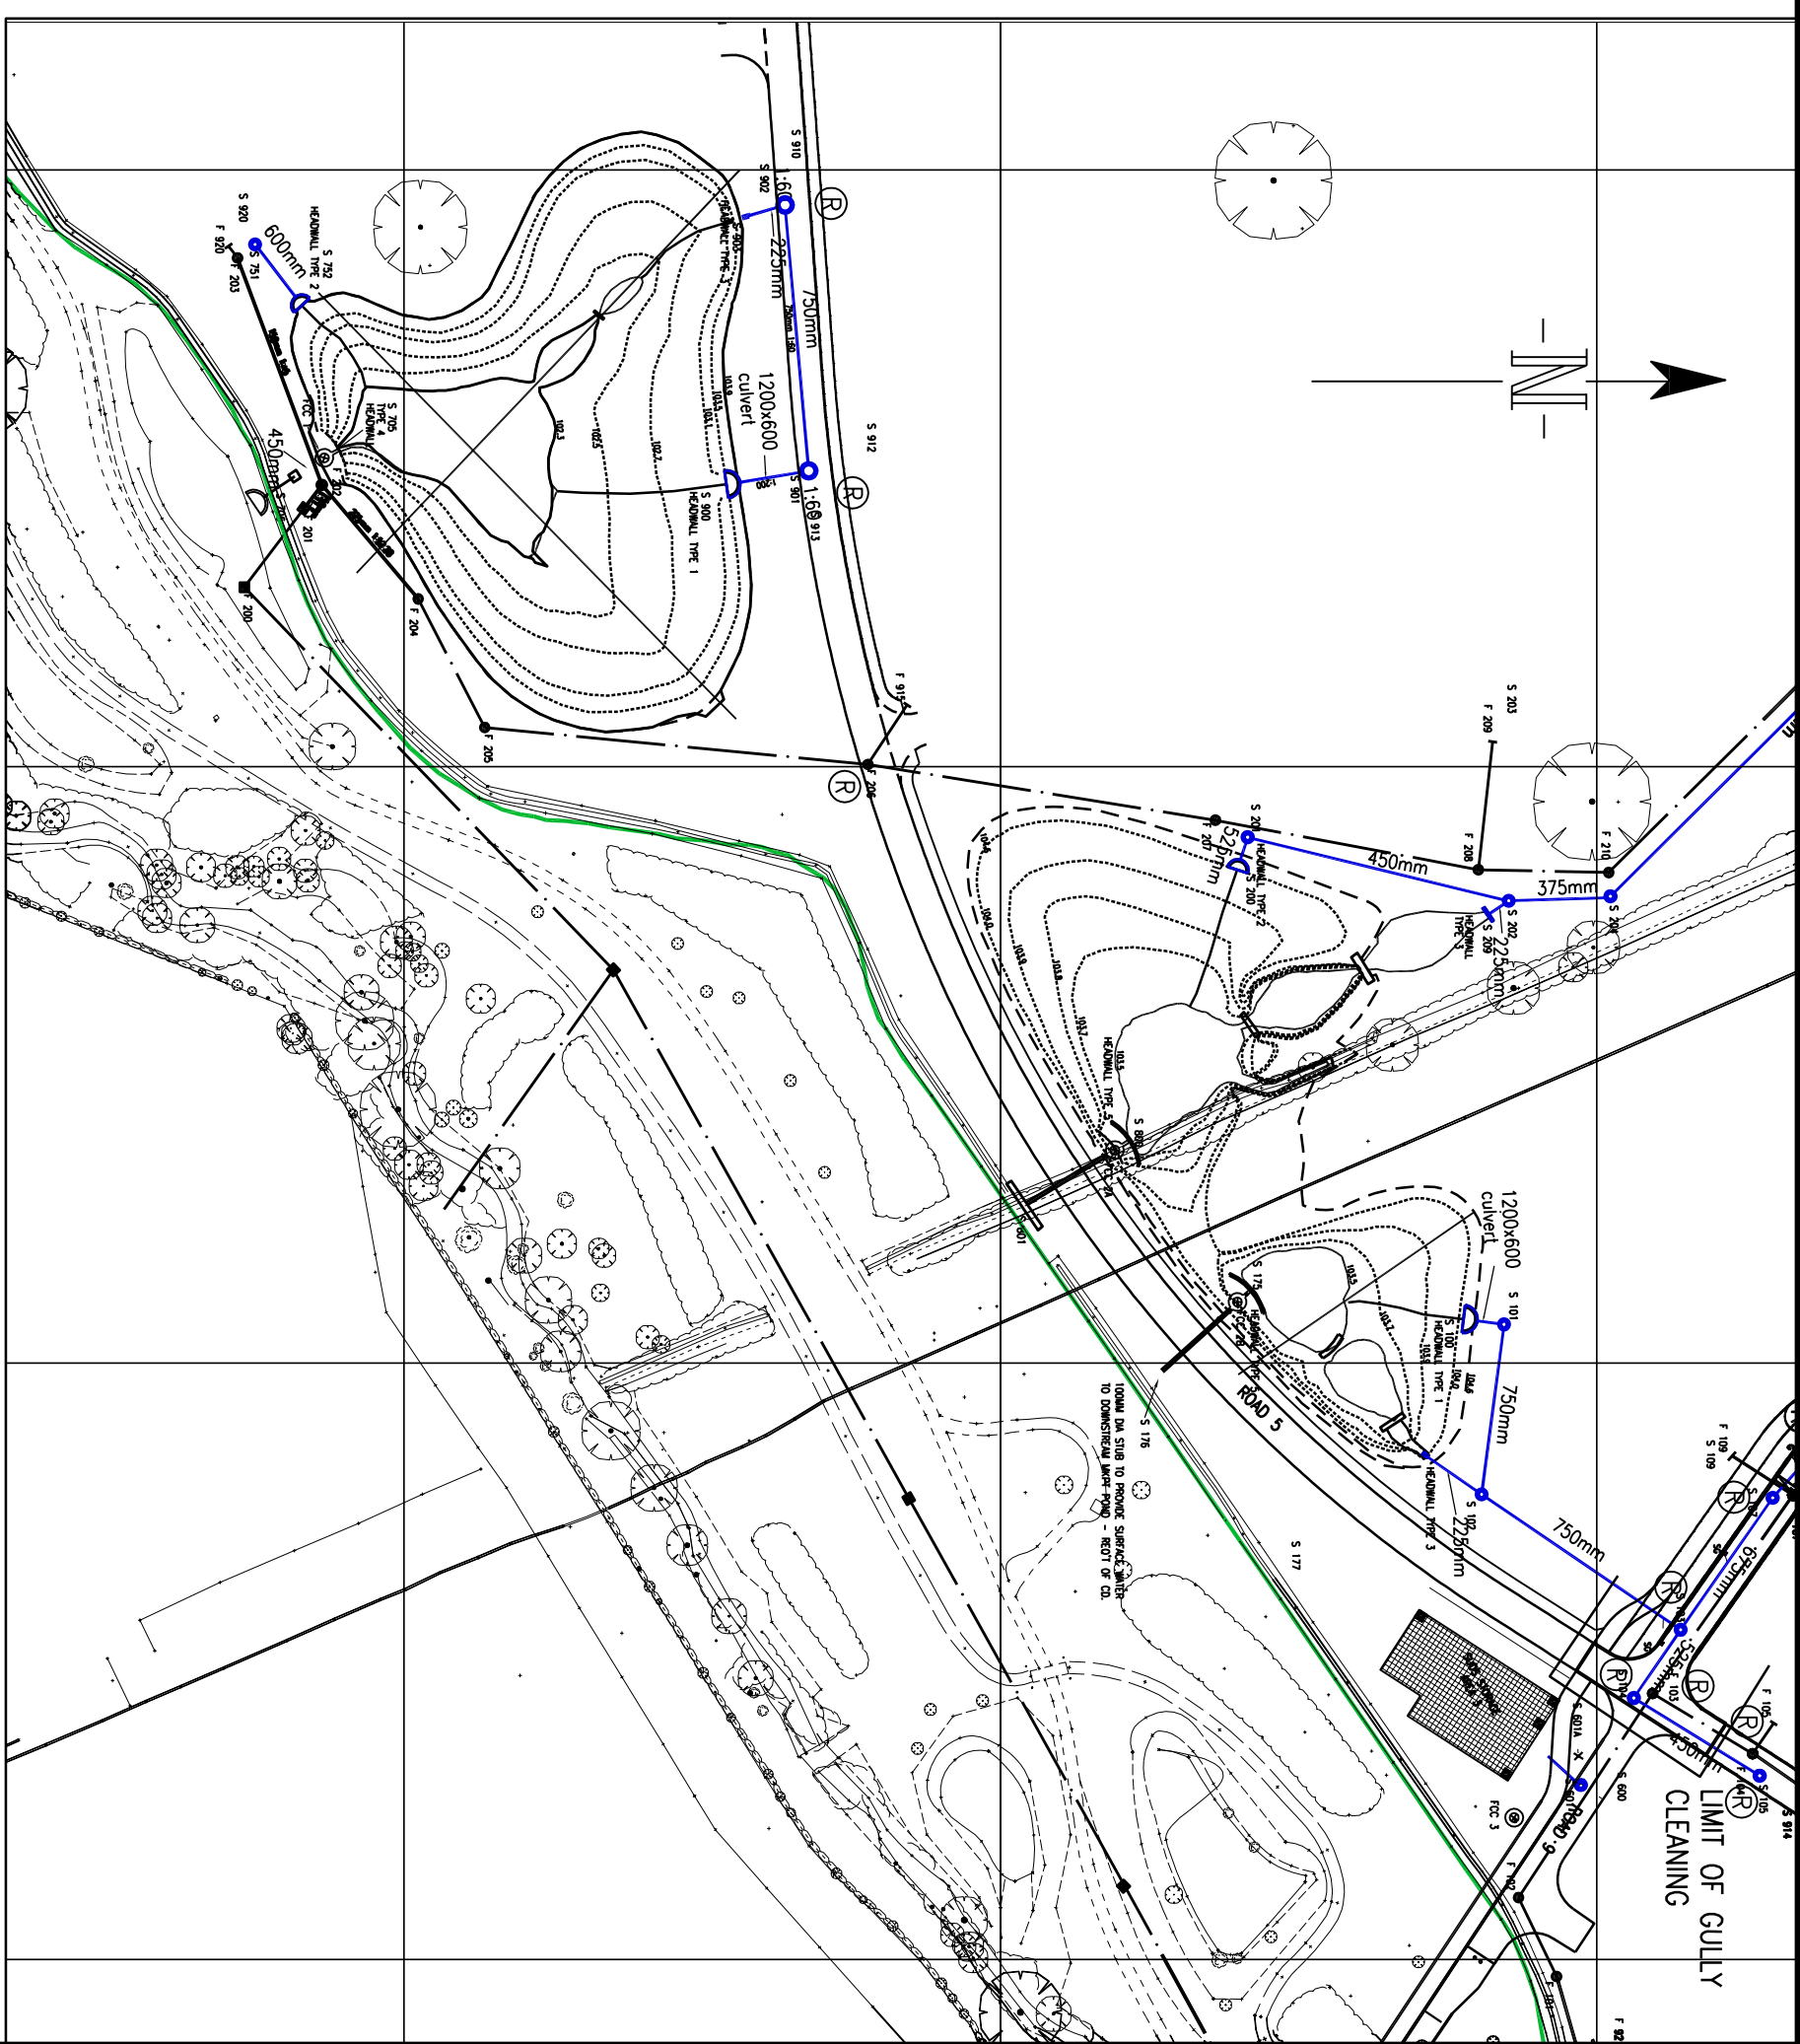

INSERT

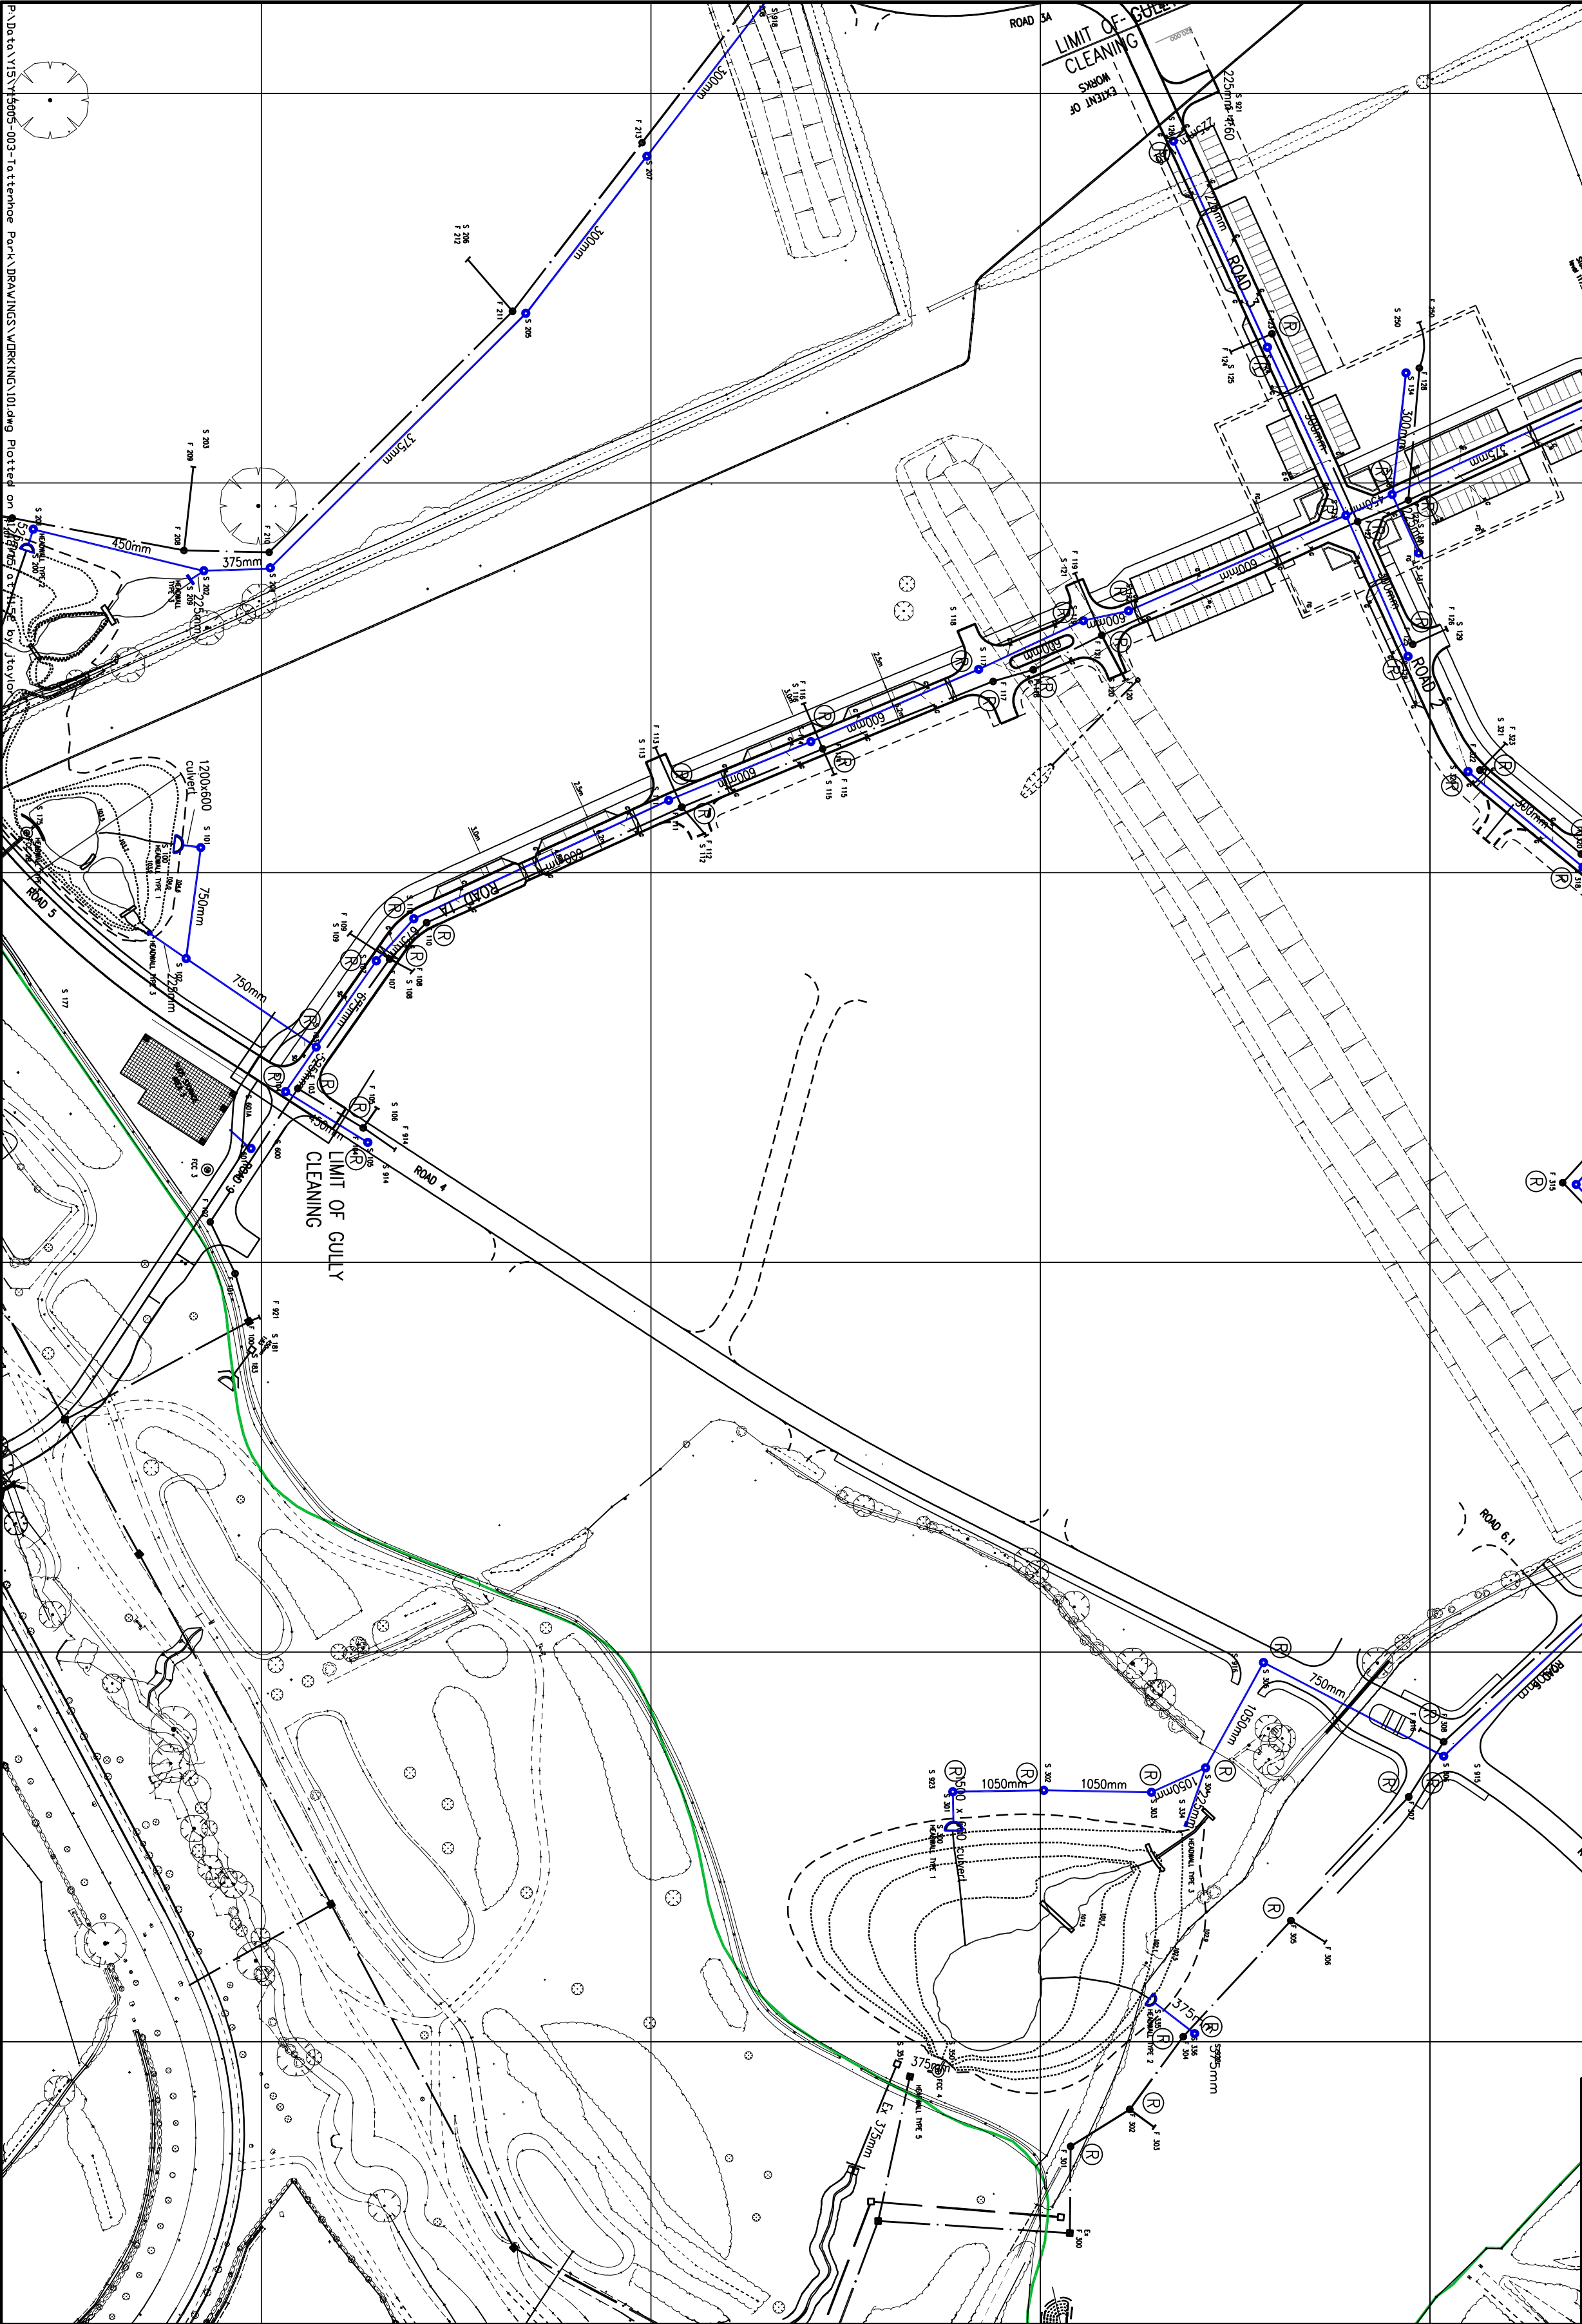

NOTES

1. DO NOT SCALE FROM THIS DRAWING
2. ALL DIMENSIONS IN METRES (m) UNLESS OTHERWISE STATED
3. DRAWING SHALL BE READ IN CONJUNCTION WITH THE BILL OF QUANTITIES.
4. CLEAN/JET WASH ROAD GULLIES

KEY:

EXTENT OF SW DRAINAGE TO CCTV SURVEYED (NO FW TO BE SURVEYED)

EXISTING 100mm MANHOLE COVER AND FRAME TO BE REPLACED WITH 150mm DEEP COVER COMPLYING WITH BS EN 124 & BS 7903. GRADE D400 (600X600 CLEAR OPENING)

REV	A	DATE	DESCRIPTION	BY	CHK	APP	DATE
1		17/08/15	DESIGN	JMT			

Pell Frischmann
UNIT 12 MARYLAND ROAD TONGWELL
MILTON KEYNES MK15 8HF
Telephone +44 (0) 1908 690620 Facsimile +44 (0) 1908 663010
Email: info@pellfrischmann.com
www.pellfrischmann.com

HOMES & COMMUNITIES AGENCY
Woodlands
Morton Lane
Morton Industrial Estate
Bedford MK41 7LW

TATTENHOE PARK
HIGHWAY ADOPTION

EXTENT OF DRAINAGE
REMEDIALS

Name	Date	Scale	At	1:1250
JMT	17/08/15	File No.	Y15005/003	
Checked	NJK	04/11/15	Drawing Status	TENDER
Approved	DES	05/11/15		
Drawing No.	DK15005003C101	Revision	A	