
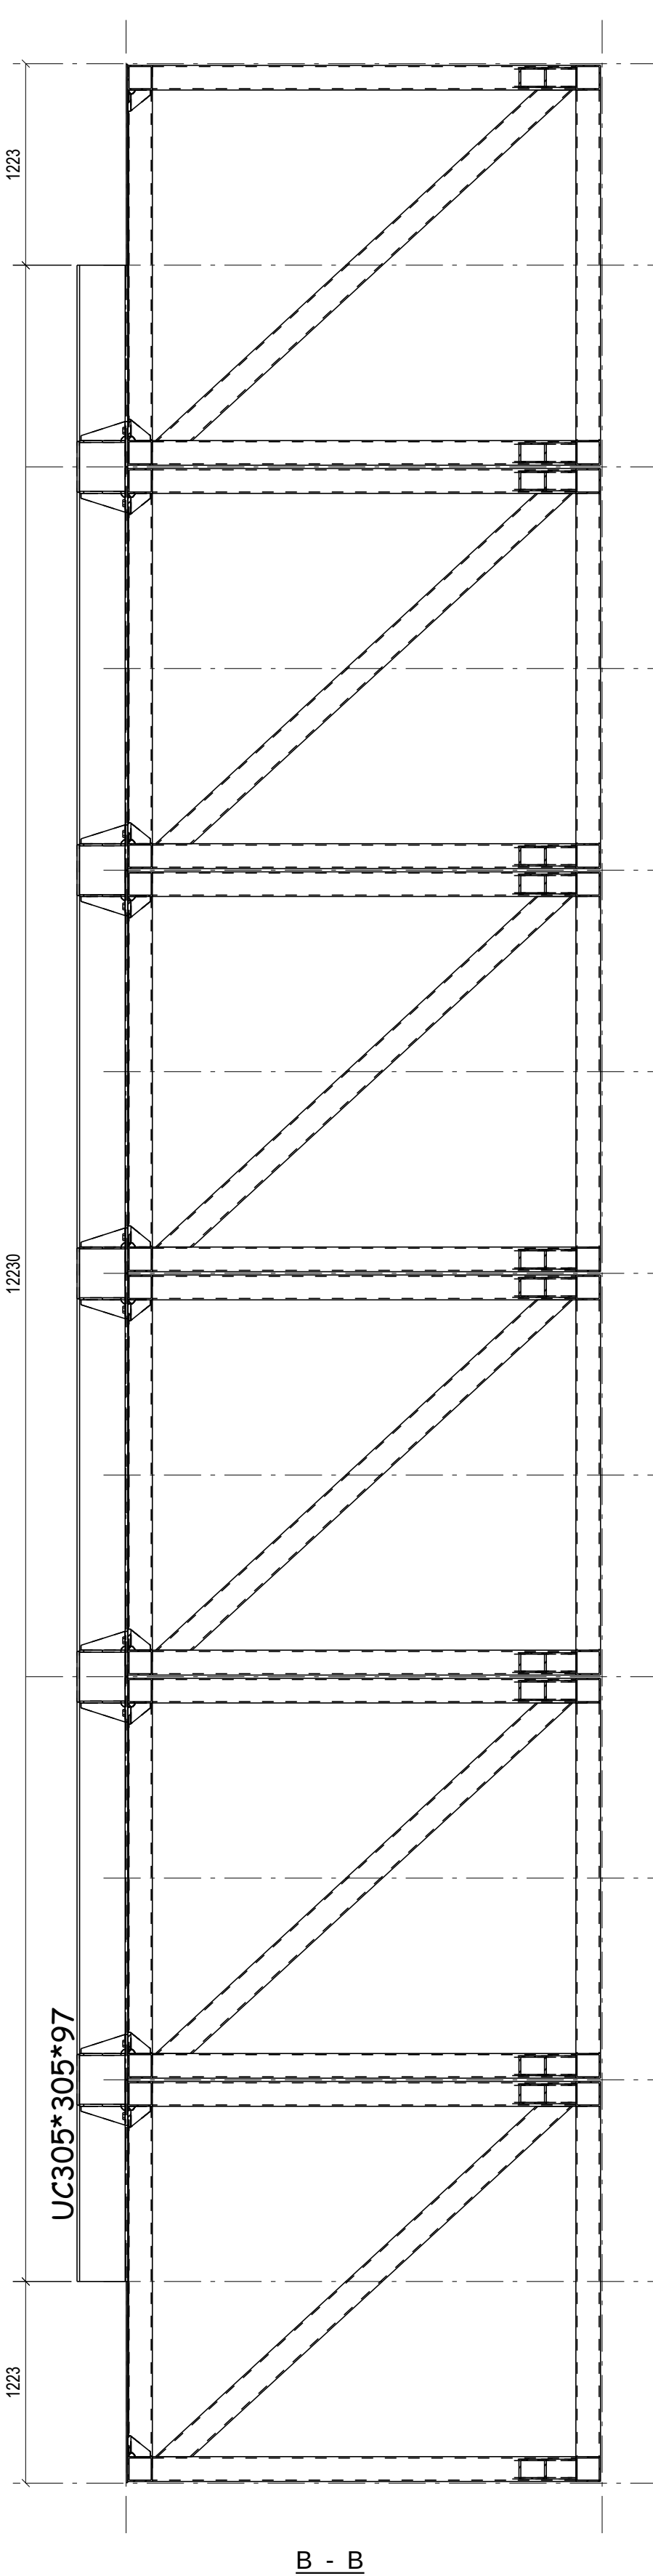
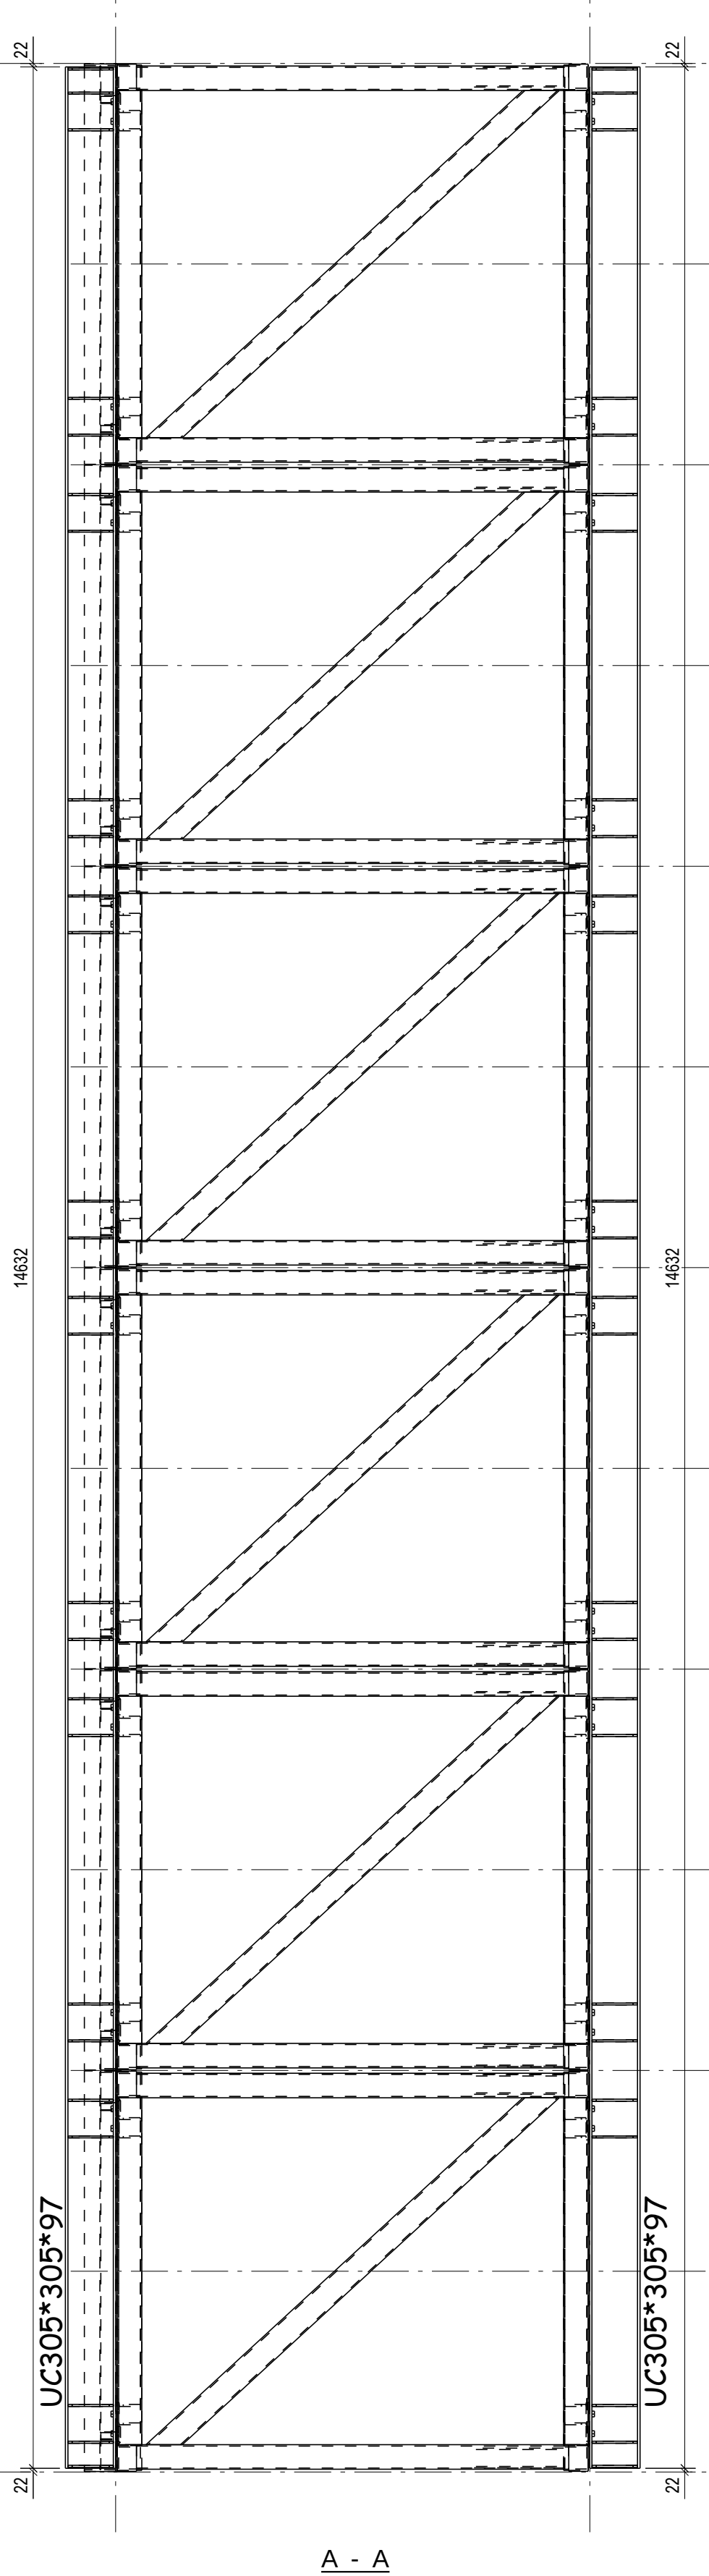


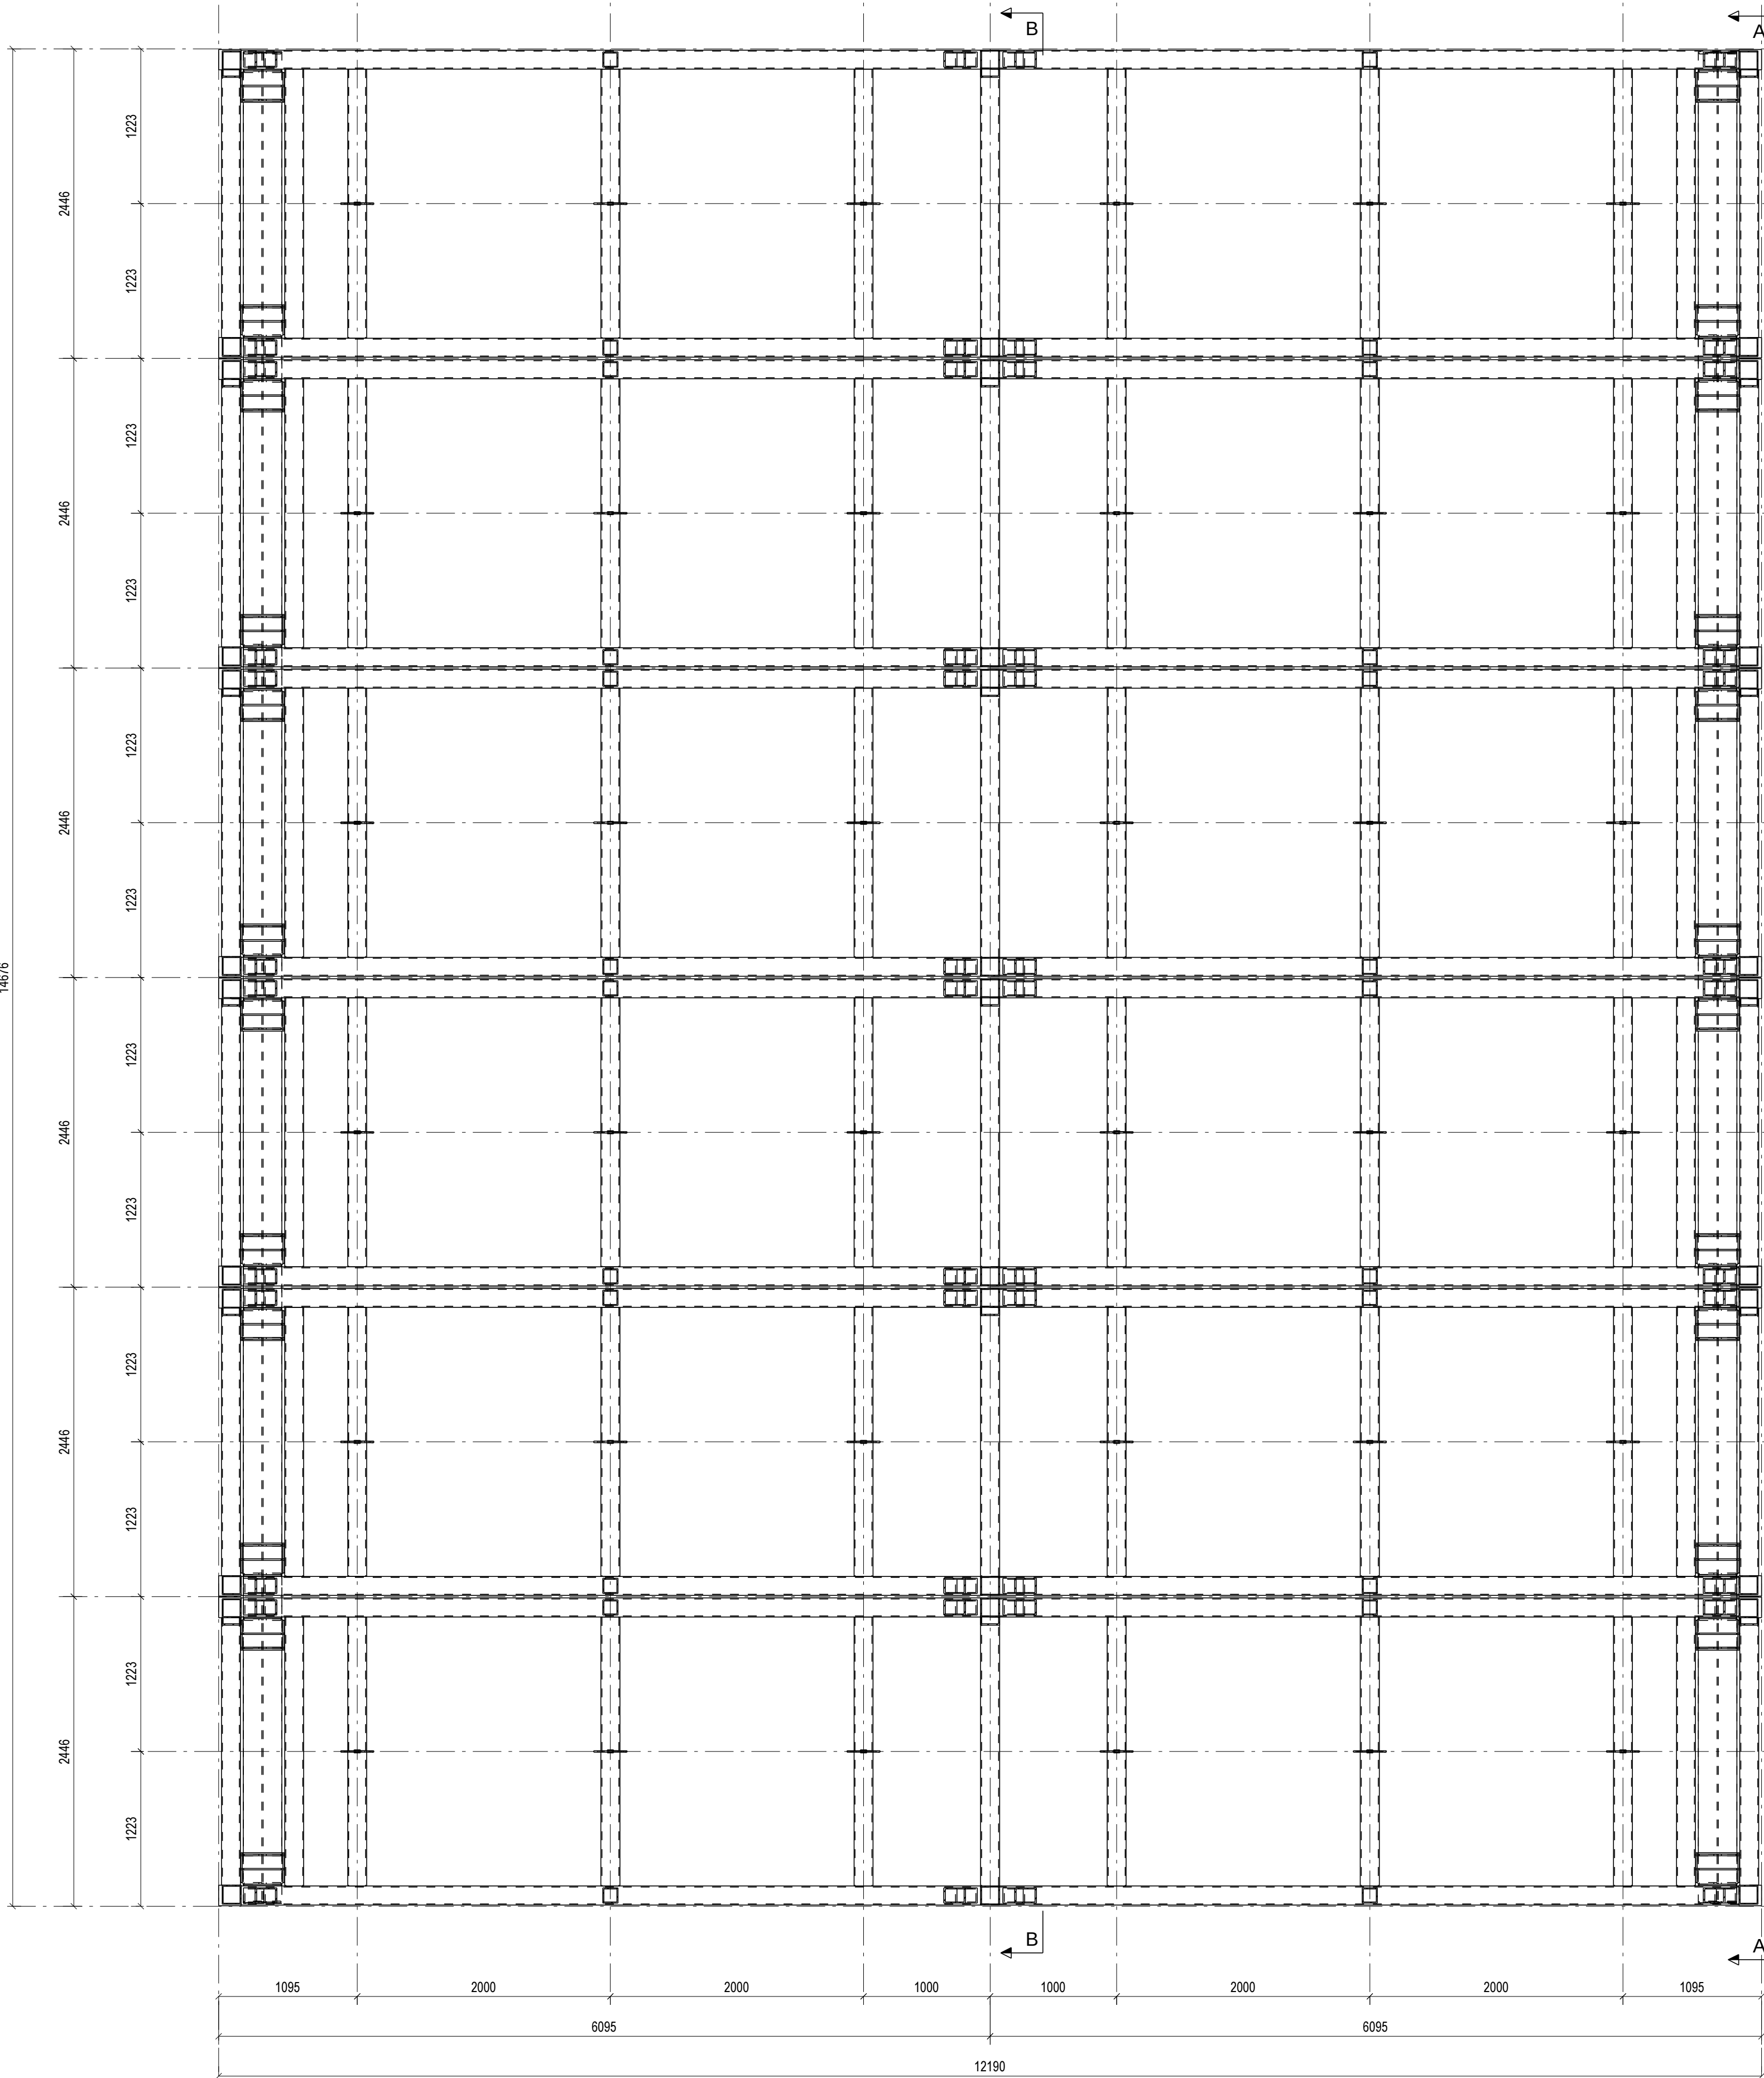

REV MARK	DESCRIPTION	By		Date	By		Date
		CREATED			CHECKED		
EXECUTION CLASS 3							
Shane Carr Ltd							
Admiralty House 2 Bank Place Falmouth Cornwall TR11 4AT							
MODULAR DRY DOCK							
DRAWING TITLE		PLAN ON LOWER FRAME					
CONTRACT		TUGDOCK					
MODELLED BY		JLHP	CHECKED BY: JLHP		DESIGN CHECK :		ISSUE :
CONTRACT NO		J1451			SCALE		1:33.3
DRAWING No		G [3]			REVISION No.		