

GENERAL NOTES:

Scale in Metres

01234510

1:100

Scale in Metres

020406080100200

1:2500

EAST WING
EXISTING LOWER GROUND
FLOOR LAYOUT (part)
SCALE 1:100

NOTES:

Generally:
The design and construction of this project shall be in accordance with the HBN's & HTN's and current Building Regulations.

Do not scale from this drawing unless for Planning purposes. All dimensions to be checked on site and any alterations to be approved by Project Manager and/or Client prior to any work commencing

AMENDMENTS:-

Rev A: Area adjusted – 29/06/16

WESTERN SUSSEX HOSPITALS





Worthing Hospital
Lyndhurst Road
Worthing
BN11 2DH

PROJECT

WHEC 'Food for Thought'
Lease Dwg


DRAWING DETAILS

East Wing
Existing L Ground Floor
Layout (part)

PROJECT No	DWG No 1	REV No A
SCALE 1:2500/1:100 @ A1	DRAWN MEC	CHKD SF

AREA
HIGHLIGHTED IN
RED INDICATES
WHEC 'Food for
Thought'
INTERNAL FLOOR
AREA 58.76 m2

WORTHING HEALTH
EDUCATION CENTRE

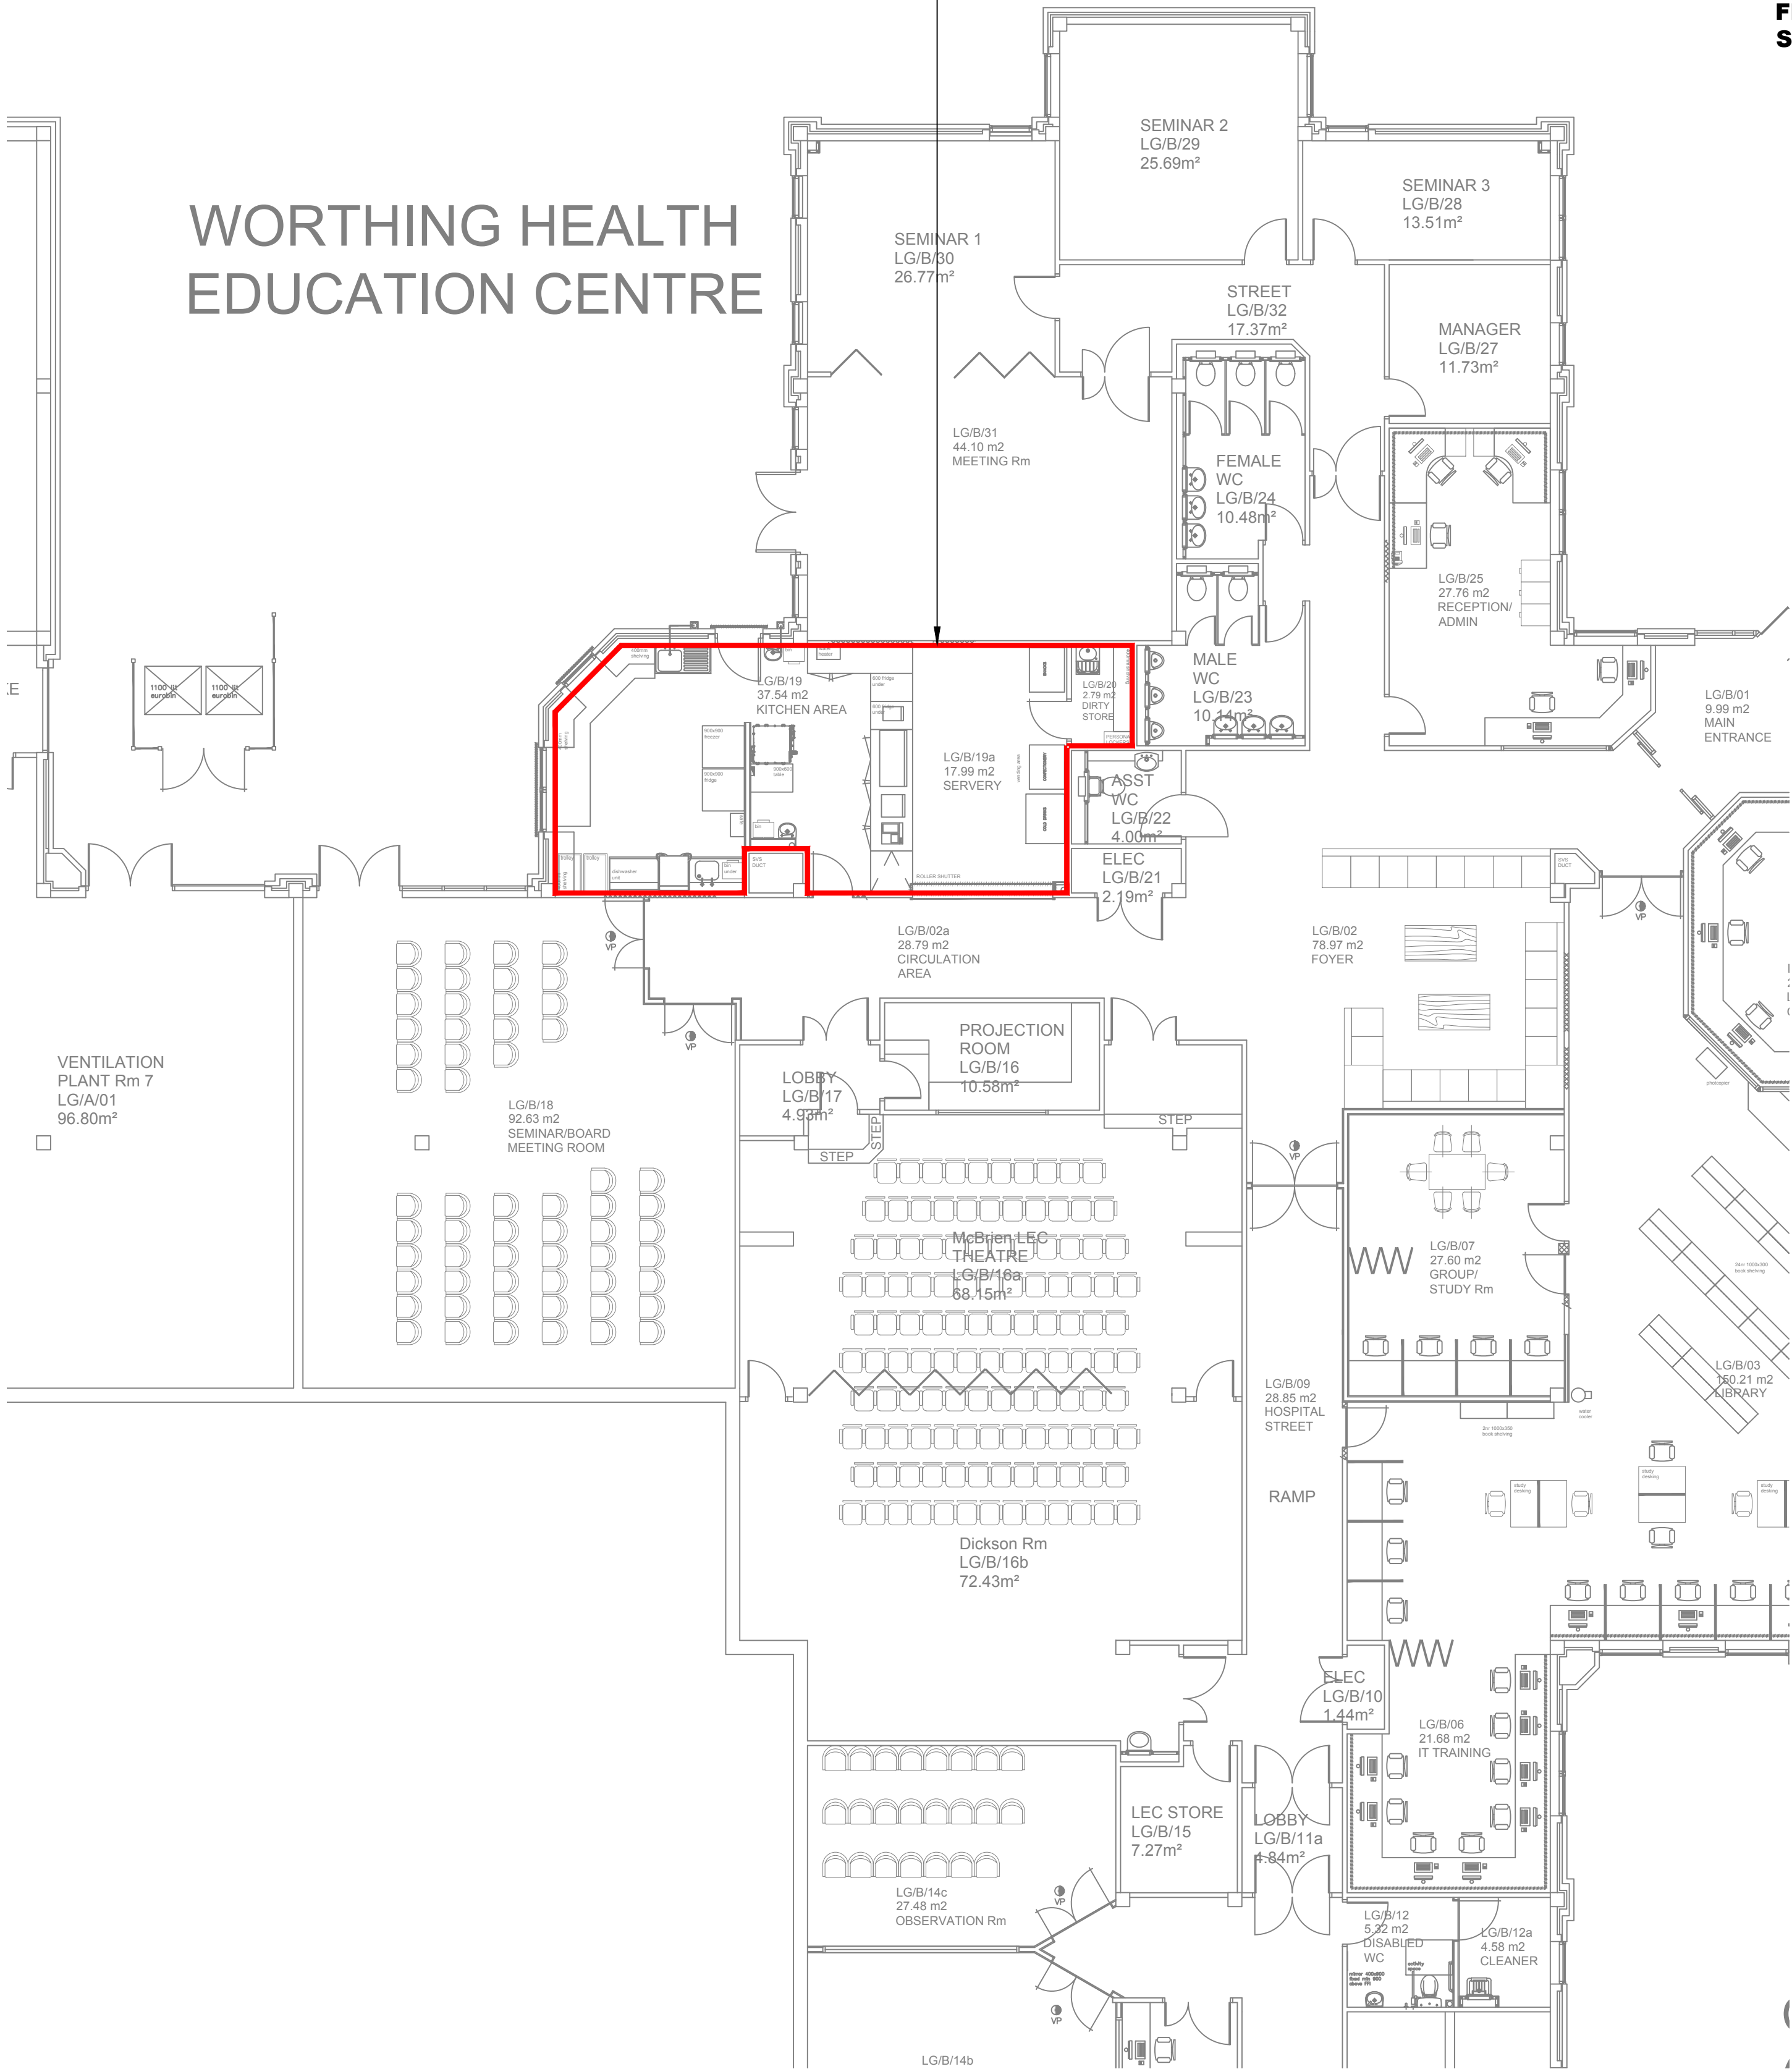

EXISTING SITE LAYOUT
SCALE 1:2500

WHEC
'Food for Thought'
LOCATION WITHIN
HOSPITAL SITE



----- Site Boundary