


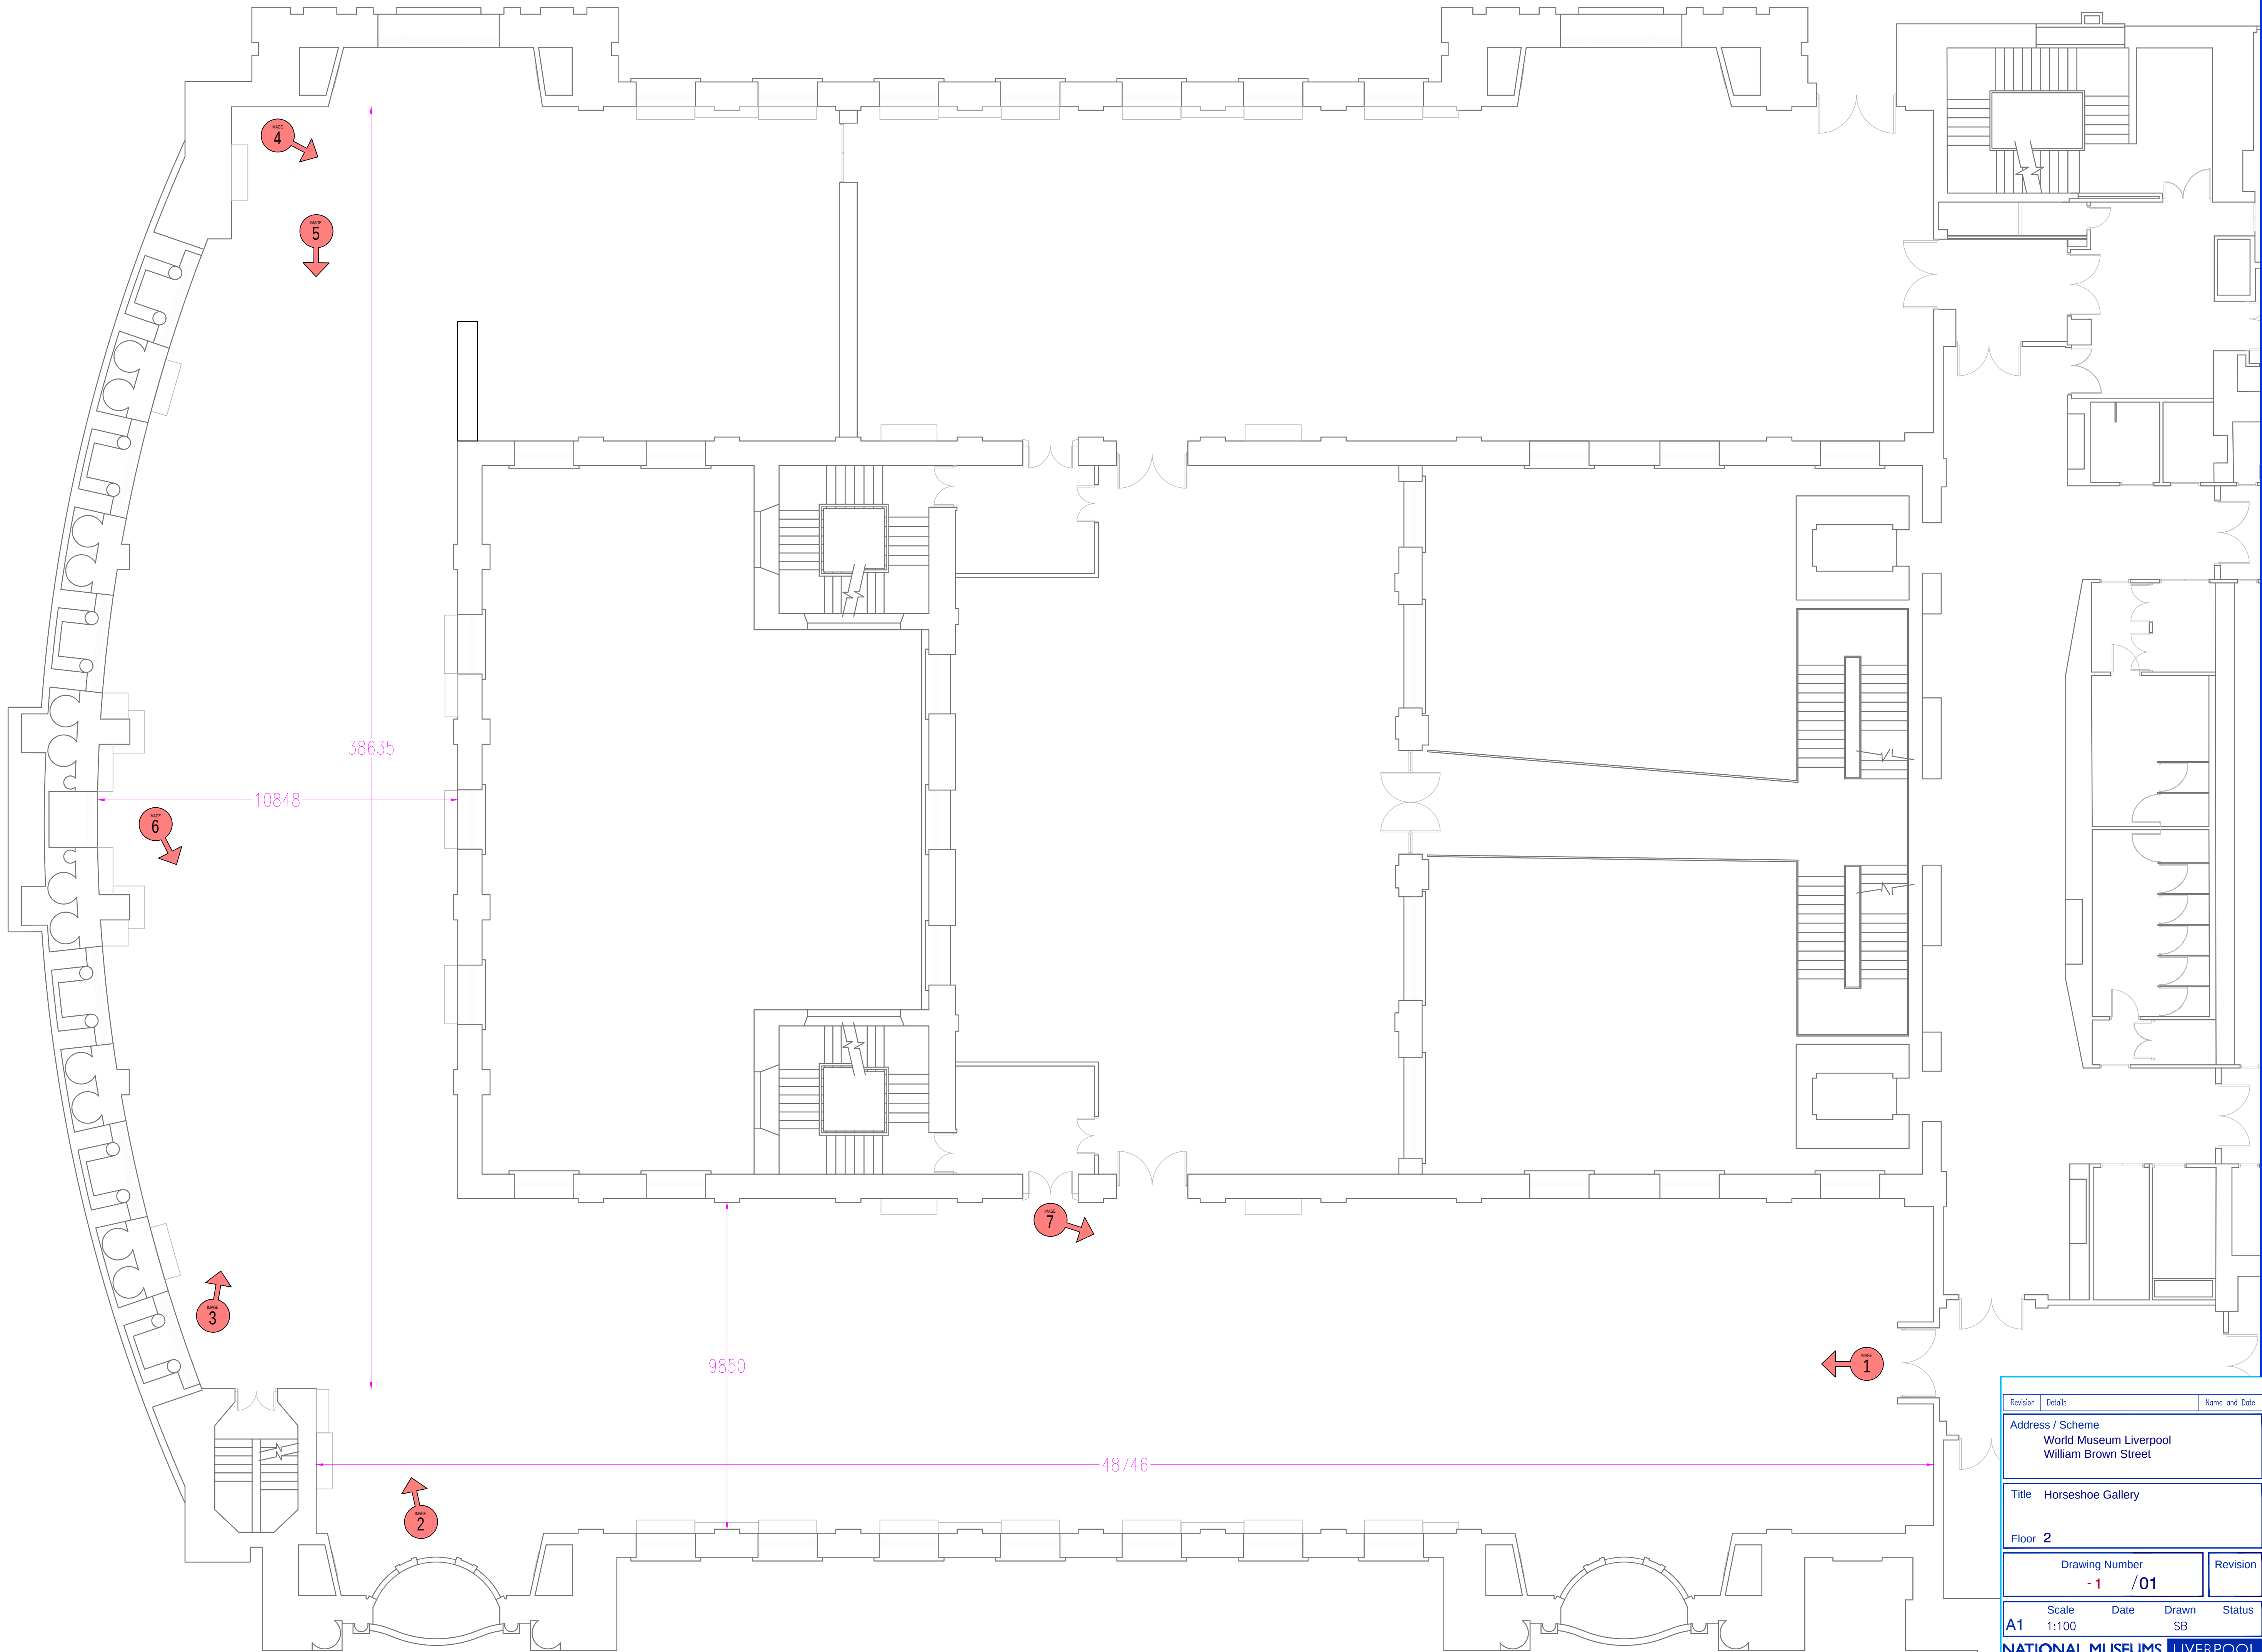

Revision		Details		Name and Date	
Address / Scheme					
World Museum Liverpool					
William Brown Street					
Title Horseshoe Gallery					
Floor 2					
Drawing Number				Revision	
-1 /01					
Scale		Date		Drawn	
A1 1:100				SB	
NATIONAL MUSEUMS				LIVERPOOL	
national museums liverpool 127 dale street liverpool L2 2JH					













