


LOCATION PLAN
Scale 1:50,000

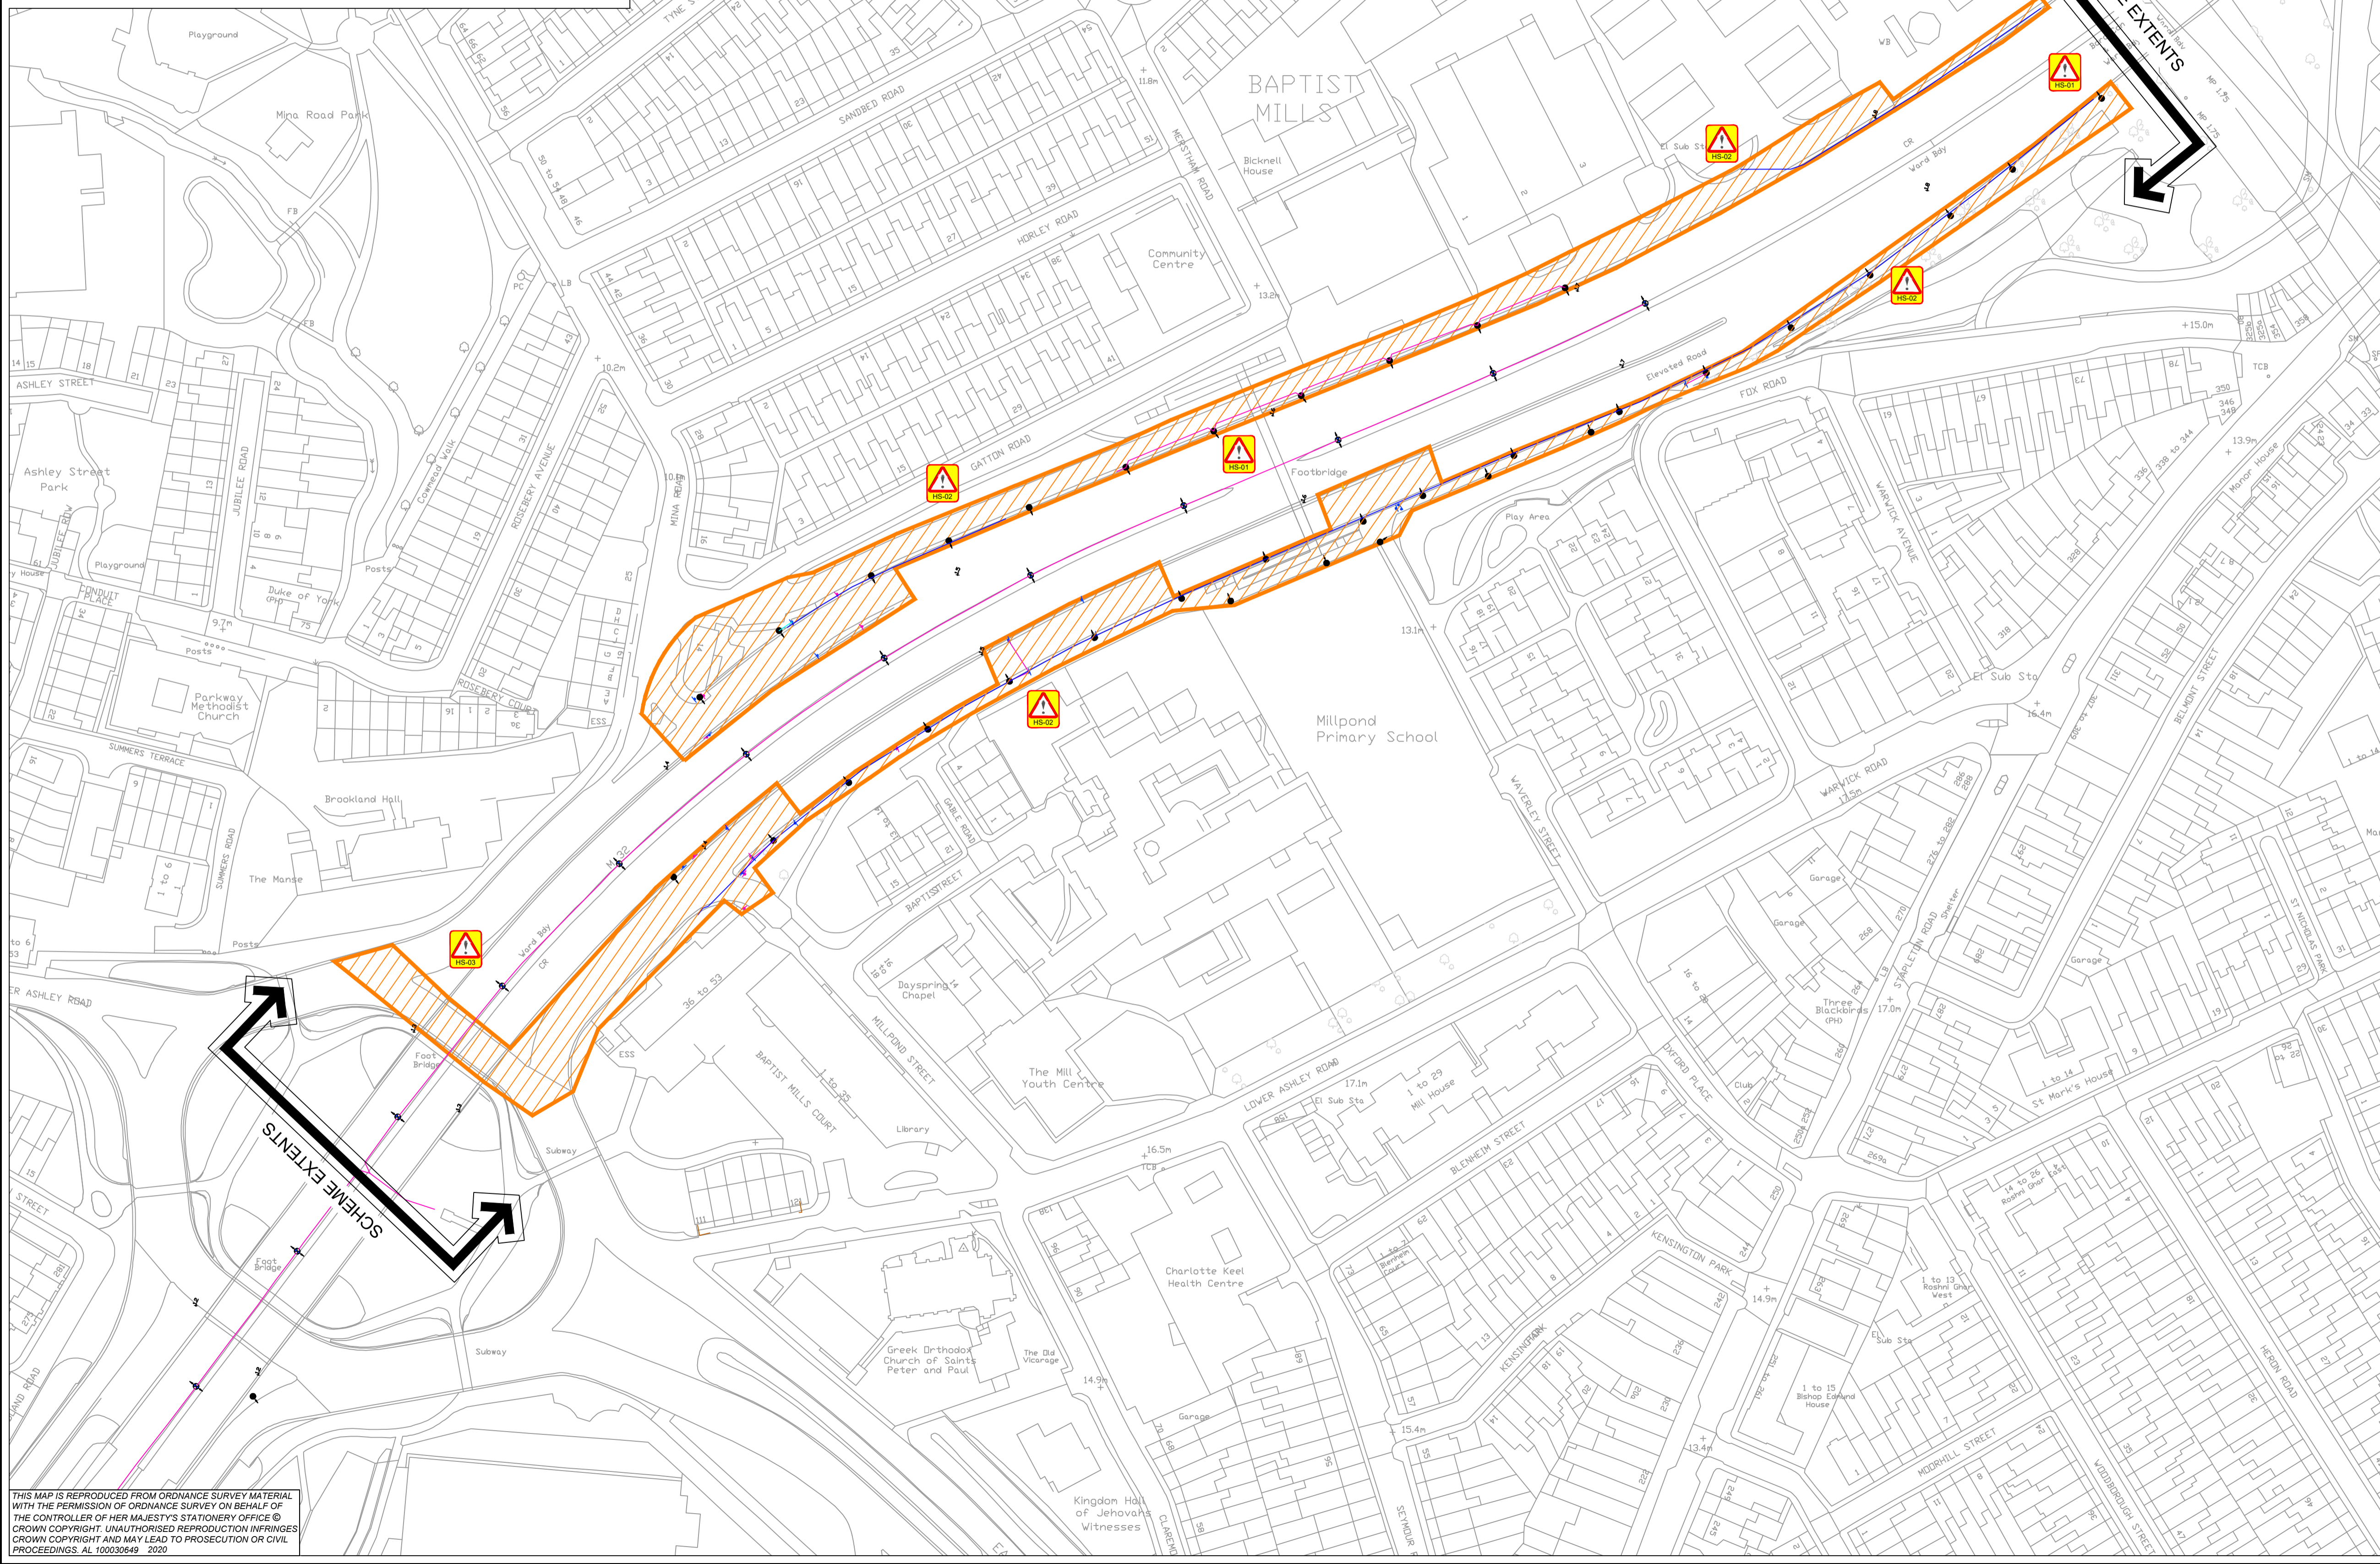

- NOTES**
1. THIS IS AN AUTOCAD DRAWING AND SHOULD NOT BE AMENDED BY HAND.
 2. DO NOT SCALE FROM THIS DRAWING; USE STATED DIMENSIONS ONLY.
 3. ALL DIMENSIONS ARE IN METERS UNLESS OTHERWISE STATED. THIS DRAWING SHOULD BE PRINTED AND READ IN COLOUR ONLY.
 4. FOR DETAILS OF GDPR SURVEY SPECIFICATION, REFER TO THE SCOPE OF WORKS.
 5. THE UTILITIES INDICATED ON THIS DRAWING HAVE BEEN PREPARED FOR INFORMATION ONLY AND SHALL NOT BE USED FOR SITE INVESTIGATION/CONSTRUCTION OR LOCATING SERVICES ON SITE.
 6. KIER TAKES NO RESPONSIBILITY FOR THE ACCURACY OF COMPLETENESS OF THE INFORMATION SHOWN ON THIS DRAWING WHICH HAS BEEN COMPILED FROM PLANS PROVIDED BY THE STATUTORY UNDERTAKERS. THE LOCATION OF ALL SERVICES MUST BE CONFIRMED WITH THE RELEVANT SERVICE PROVIDER PRIOR TO UNDERTAKING ANY WORKS.
 7. FOR STATUTORY UNDERTAKERS APPARATUS PLAN. REFER TO DRAWING HE570129A-KIER-HLG-M32_J3_SR-DE-EO-0100_02.

KEY

	AREA TO BE SURVEYED FOR GROUND PENETRATING RADAR SURVEY AREA 11,300.7m ²
	HE LIGHTING AND COLUMNS

RESIDUAL DESIGN HAZARDS

THE FOLLOWING HAS BEEN COLLECTED FROM THE PRE-CONSTRUCTION INFORMATION AND HIGHLIGHTS KNOWN RESIDUAL HAZARDS.

	HS-# = HEALTH AND SAFETY RISK REFERENCE NUMBER
	E-# = ENVIRONMENT RISK REFERENCE NUMBER

HS-01 - OVERBRIDGE - LIMITED HEADROOM
 HS-02 - RETAINING WALL - WORKING AT HEIGHTS
 HS-03 - UNDERBRIDGE - WORKING AT HEIGHTS

C1	FOR INFORMATION	JH		
REV	DETAILS	CHKD	APPD	DATE

DRAWN : MT	DRAWING STATUS
DESIGN : MT	WORK IN PROGRESS
CHKD : JH	PRELIMINARY DRAWING
APPD :	EXTERNAL ISSUE <input checked="" type="checkbox"/>
DATE : 01/07/20	AS-BUILT <input type="checkbox"/>

SUITABILITY : S2 FOR INFORMATION



SCHEME NAME
**M4 J19 & M32 J1 & J3
 LIGHTING REPLACEMENT**

DRAWING TITLE
**M32 J3
 GROUND PENETRATING
 RADAR SURVEY PLAN**

ORIG DRAWING SIZE : A1	DIMENSIONS : N/A
COPYRIGHT © KIER	SCALE : 1:1000

DRAWING NUMBER	PROJECT	ORIGINATOR	VOLUME	SCHEME REFERENCE No.
HE570129A	KIER	VGN		570129A

M32_J3_SR - DE - EO - 0100_14	REVISION
LOCATION TYPE ROLE NUMBER	C 1

THIS MAP IS REPRODUCED FROM ORDNANCE SURVEY MATERIAL WITH THE PERMISSION OF ORDNANCE SURVEY ON BEHALF OF THE CONTROLLER OF HER MAJESTY'S STATIONERY OFFICE © CROWN COPYRIGHT. UNAUTHORISED REPRODUCTION INFRINGES CROWN COPYRIGHT AND MAY LEAD TO PROSECUTION OR CIVIL PROCEEDINGS. AL 10003649 - 2020