


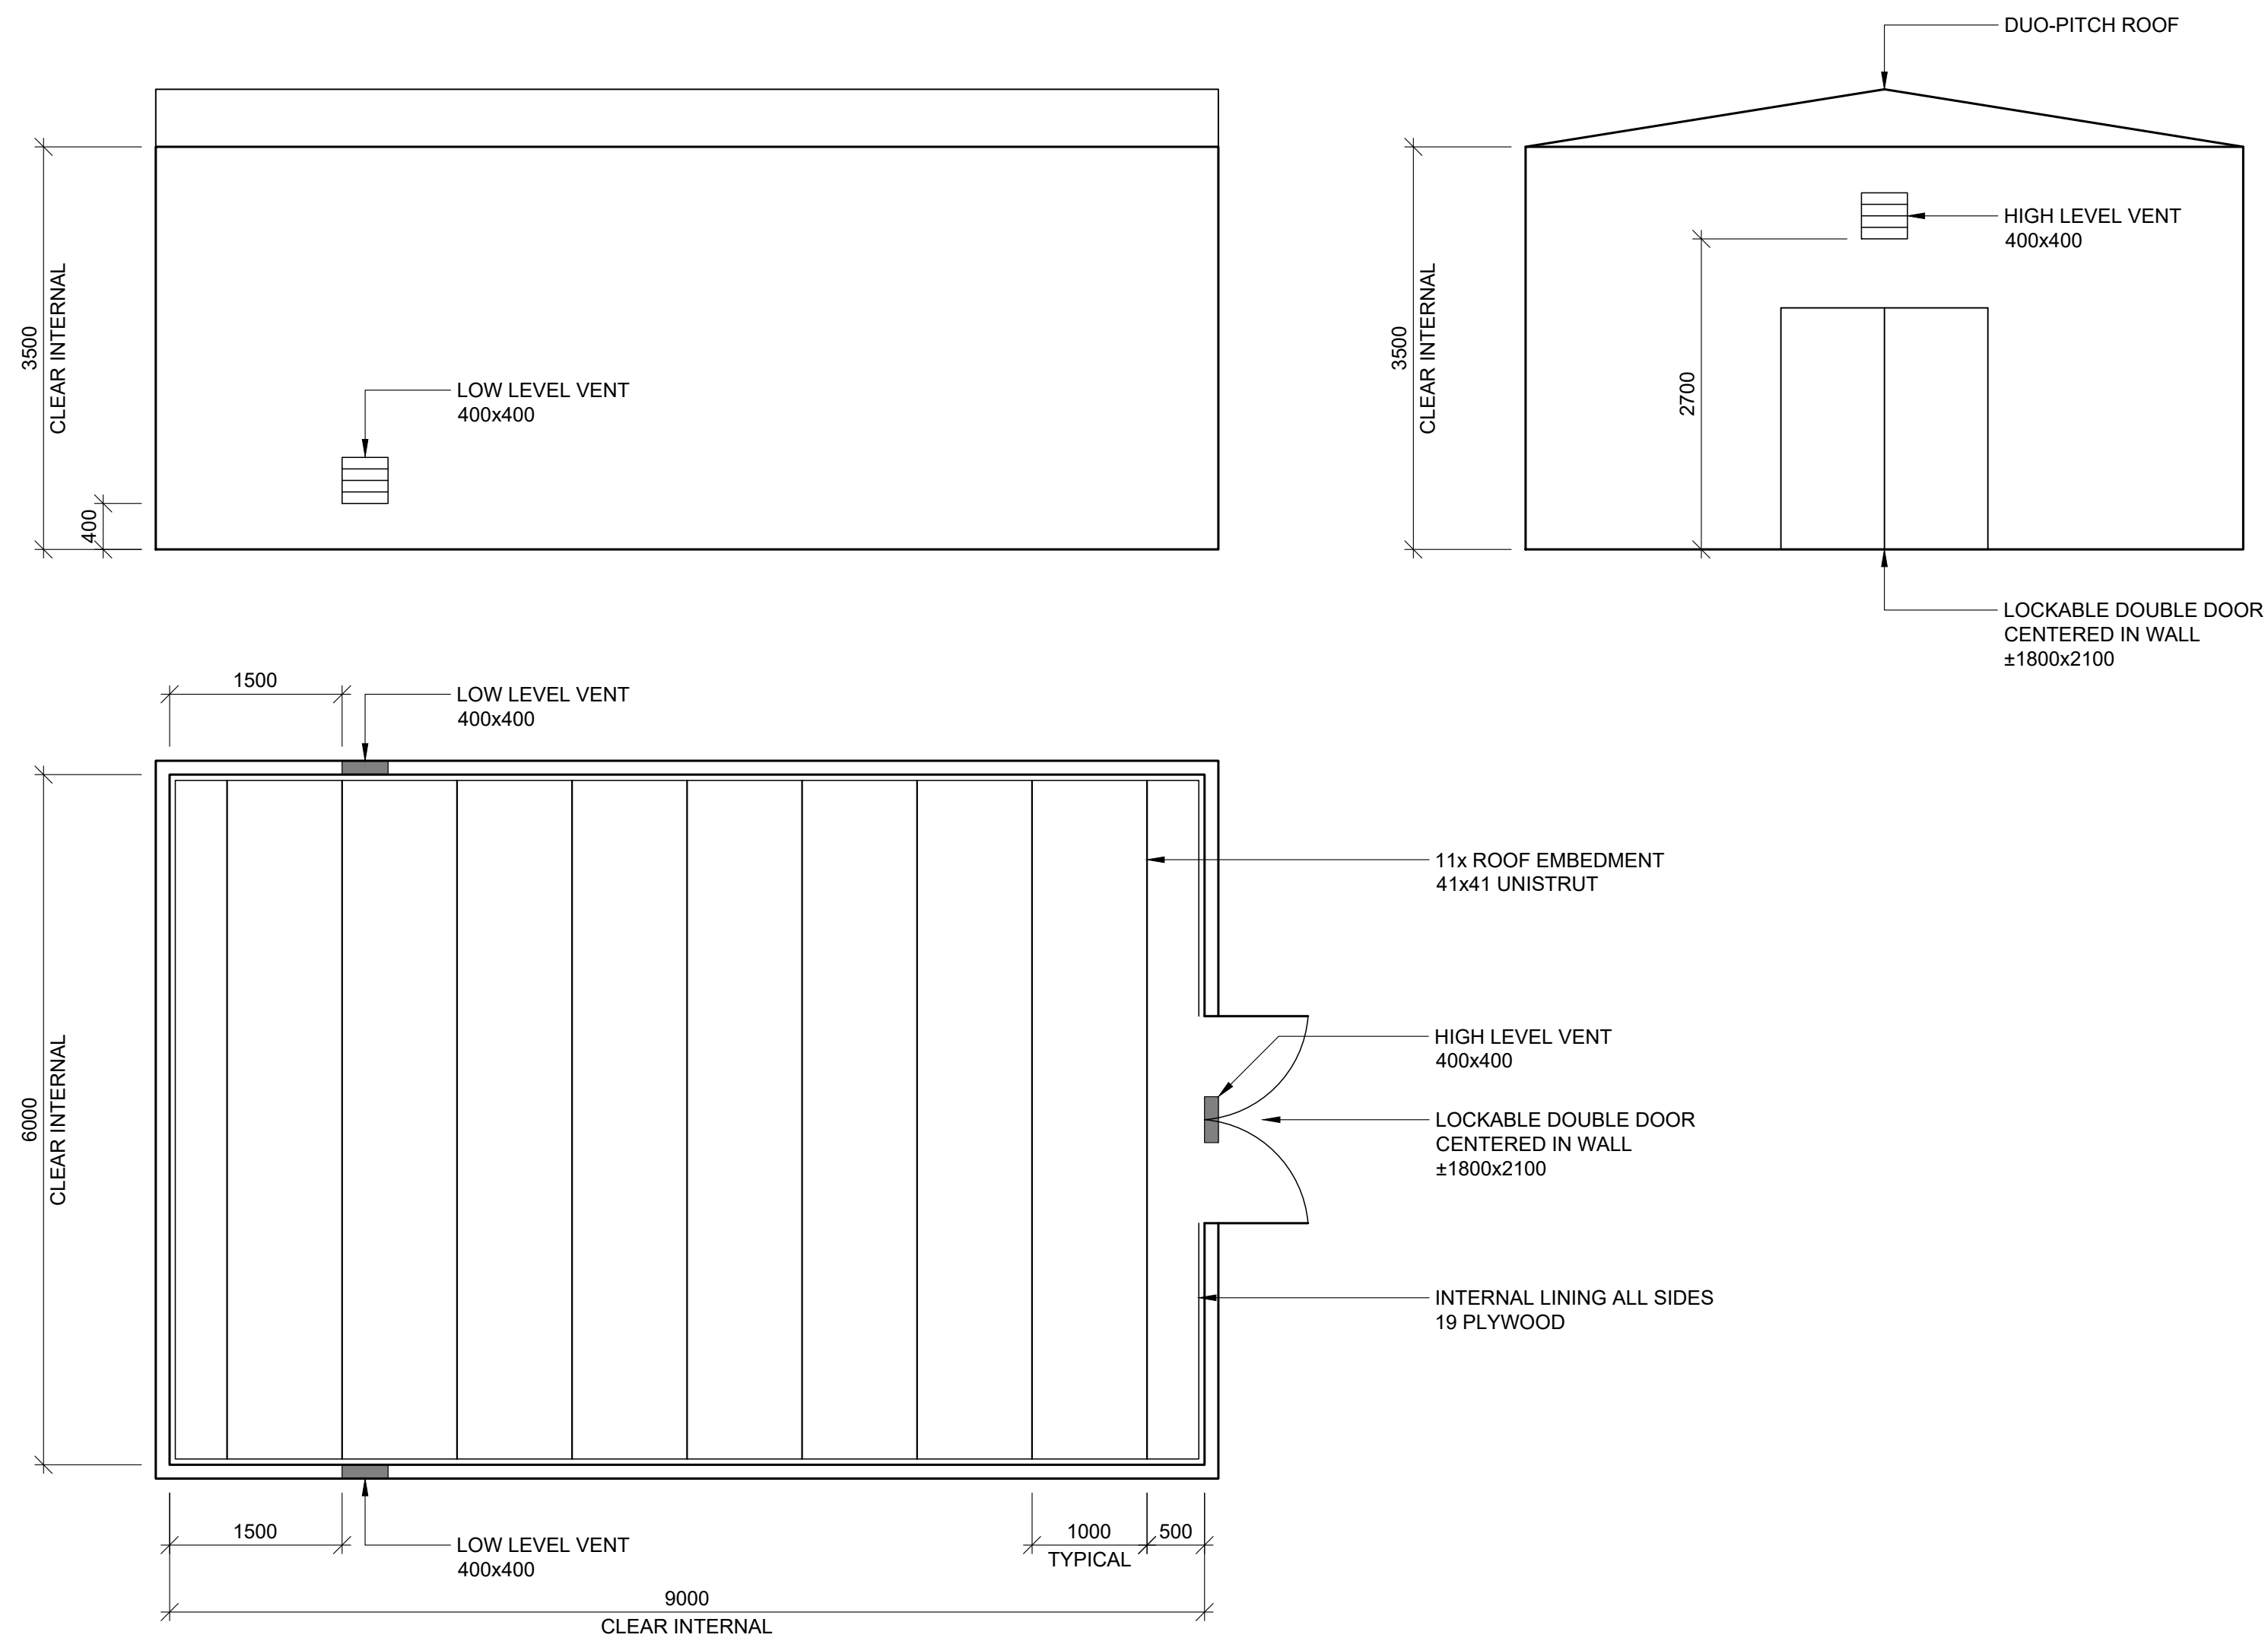

NOTES

1. ALL DIMENSIONS ARE IN mm
2. DO NOT SCALE FROM THIS DRAWING
3. CONCRETE BASE BY OTHERS
4. COLOUR ANTHRACITE GRAY

[illegible]

Client	Bedford College Group
Site	Shuttleworth College
Project	PSDS3b



www.pandaces.co.uk
T: 01908 991130

Drawing Title	GRP Plant Enclosure Detail
---------------	----------------------------

Drawing Ref	02-15-M-DE-01
-------------	---------------

Revision T00	Date 2023/09/28
Scale 1:50 at A1	Status For Tender