


This drawing is copyright
Contractors must check all dimensions on
site. Only figured dimensions are to be
worked from. Discrepancies must be
reported immediately before proceeding

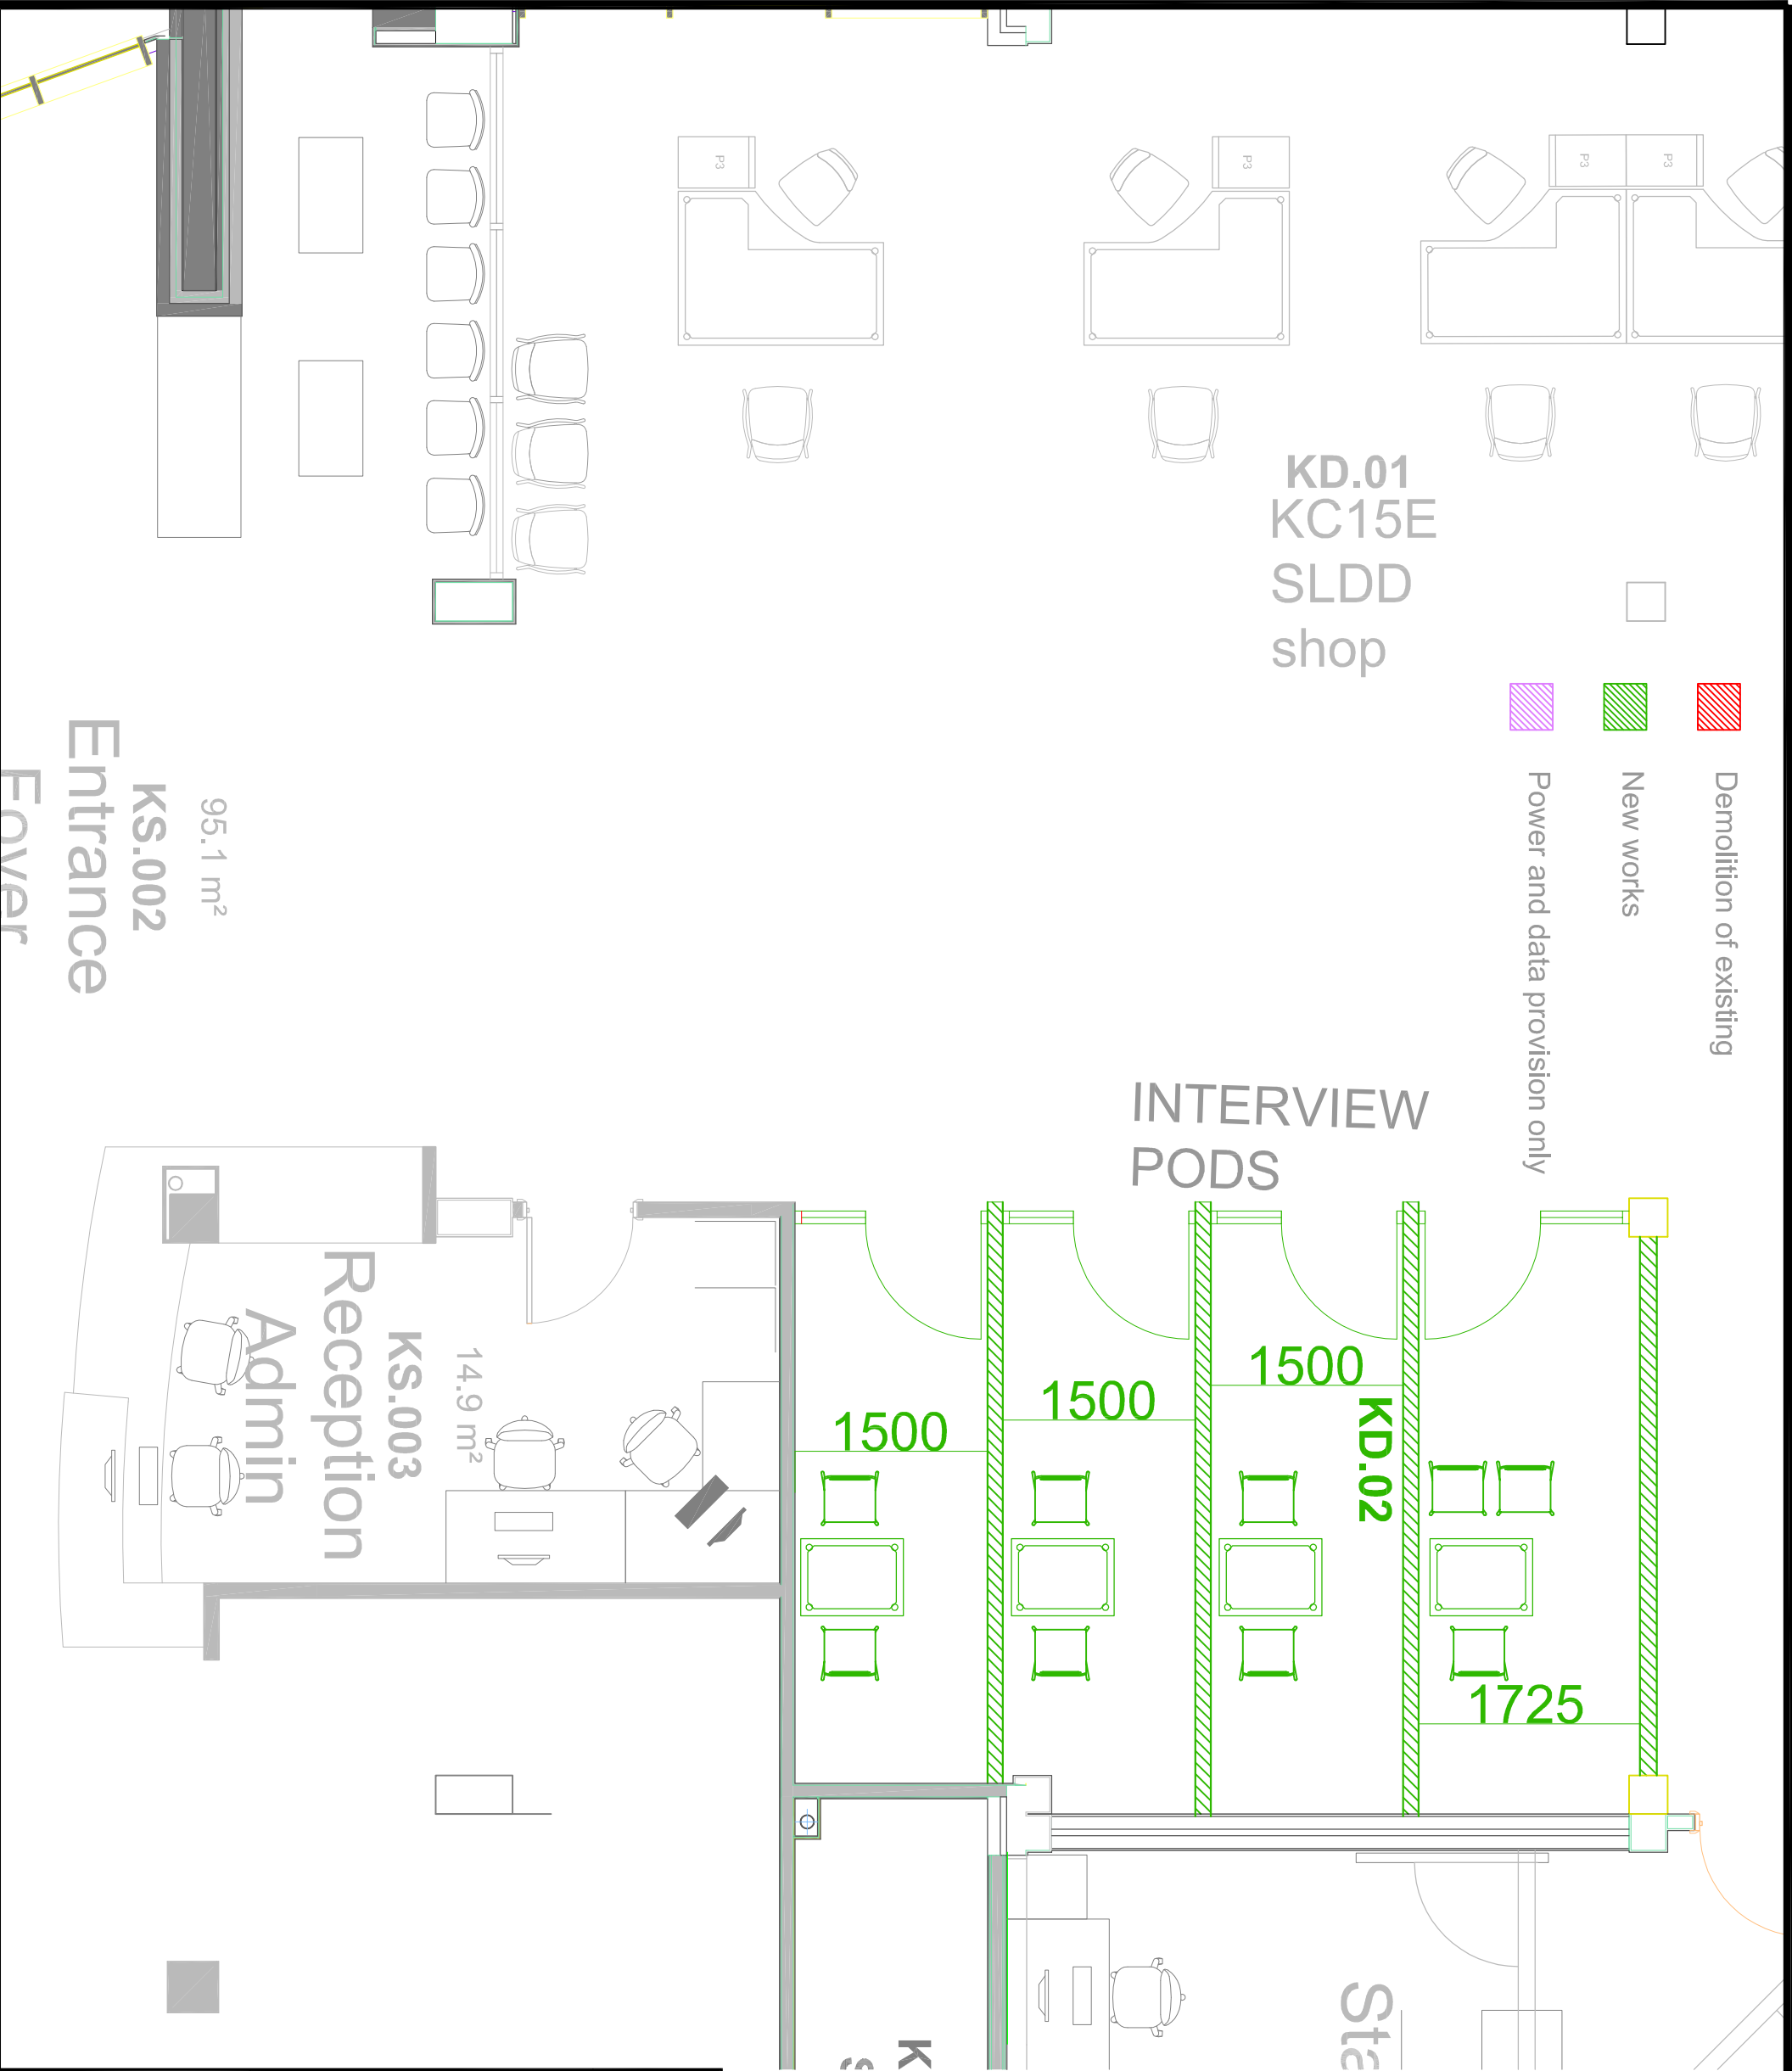

Client			
City College			
Project			
Phase IV - STEM Works			
Drawing			
Proposed - Ground Floor Tower			
date	scale	drawn	checked
June 17	1:200 @ A3	EMW	*
Rev			
* * *			
