



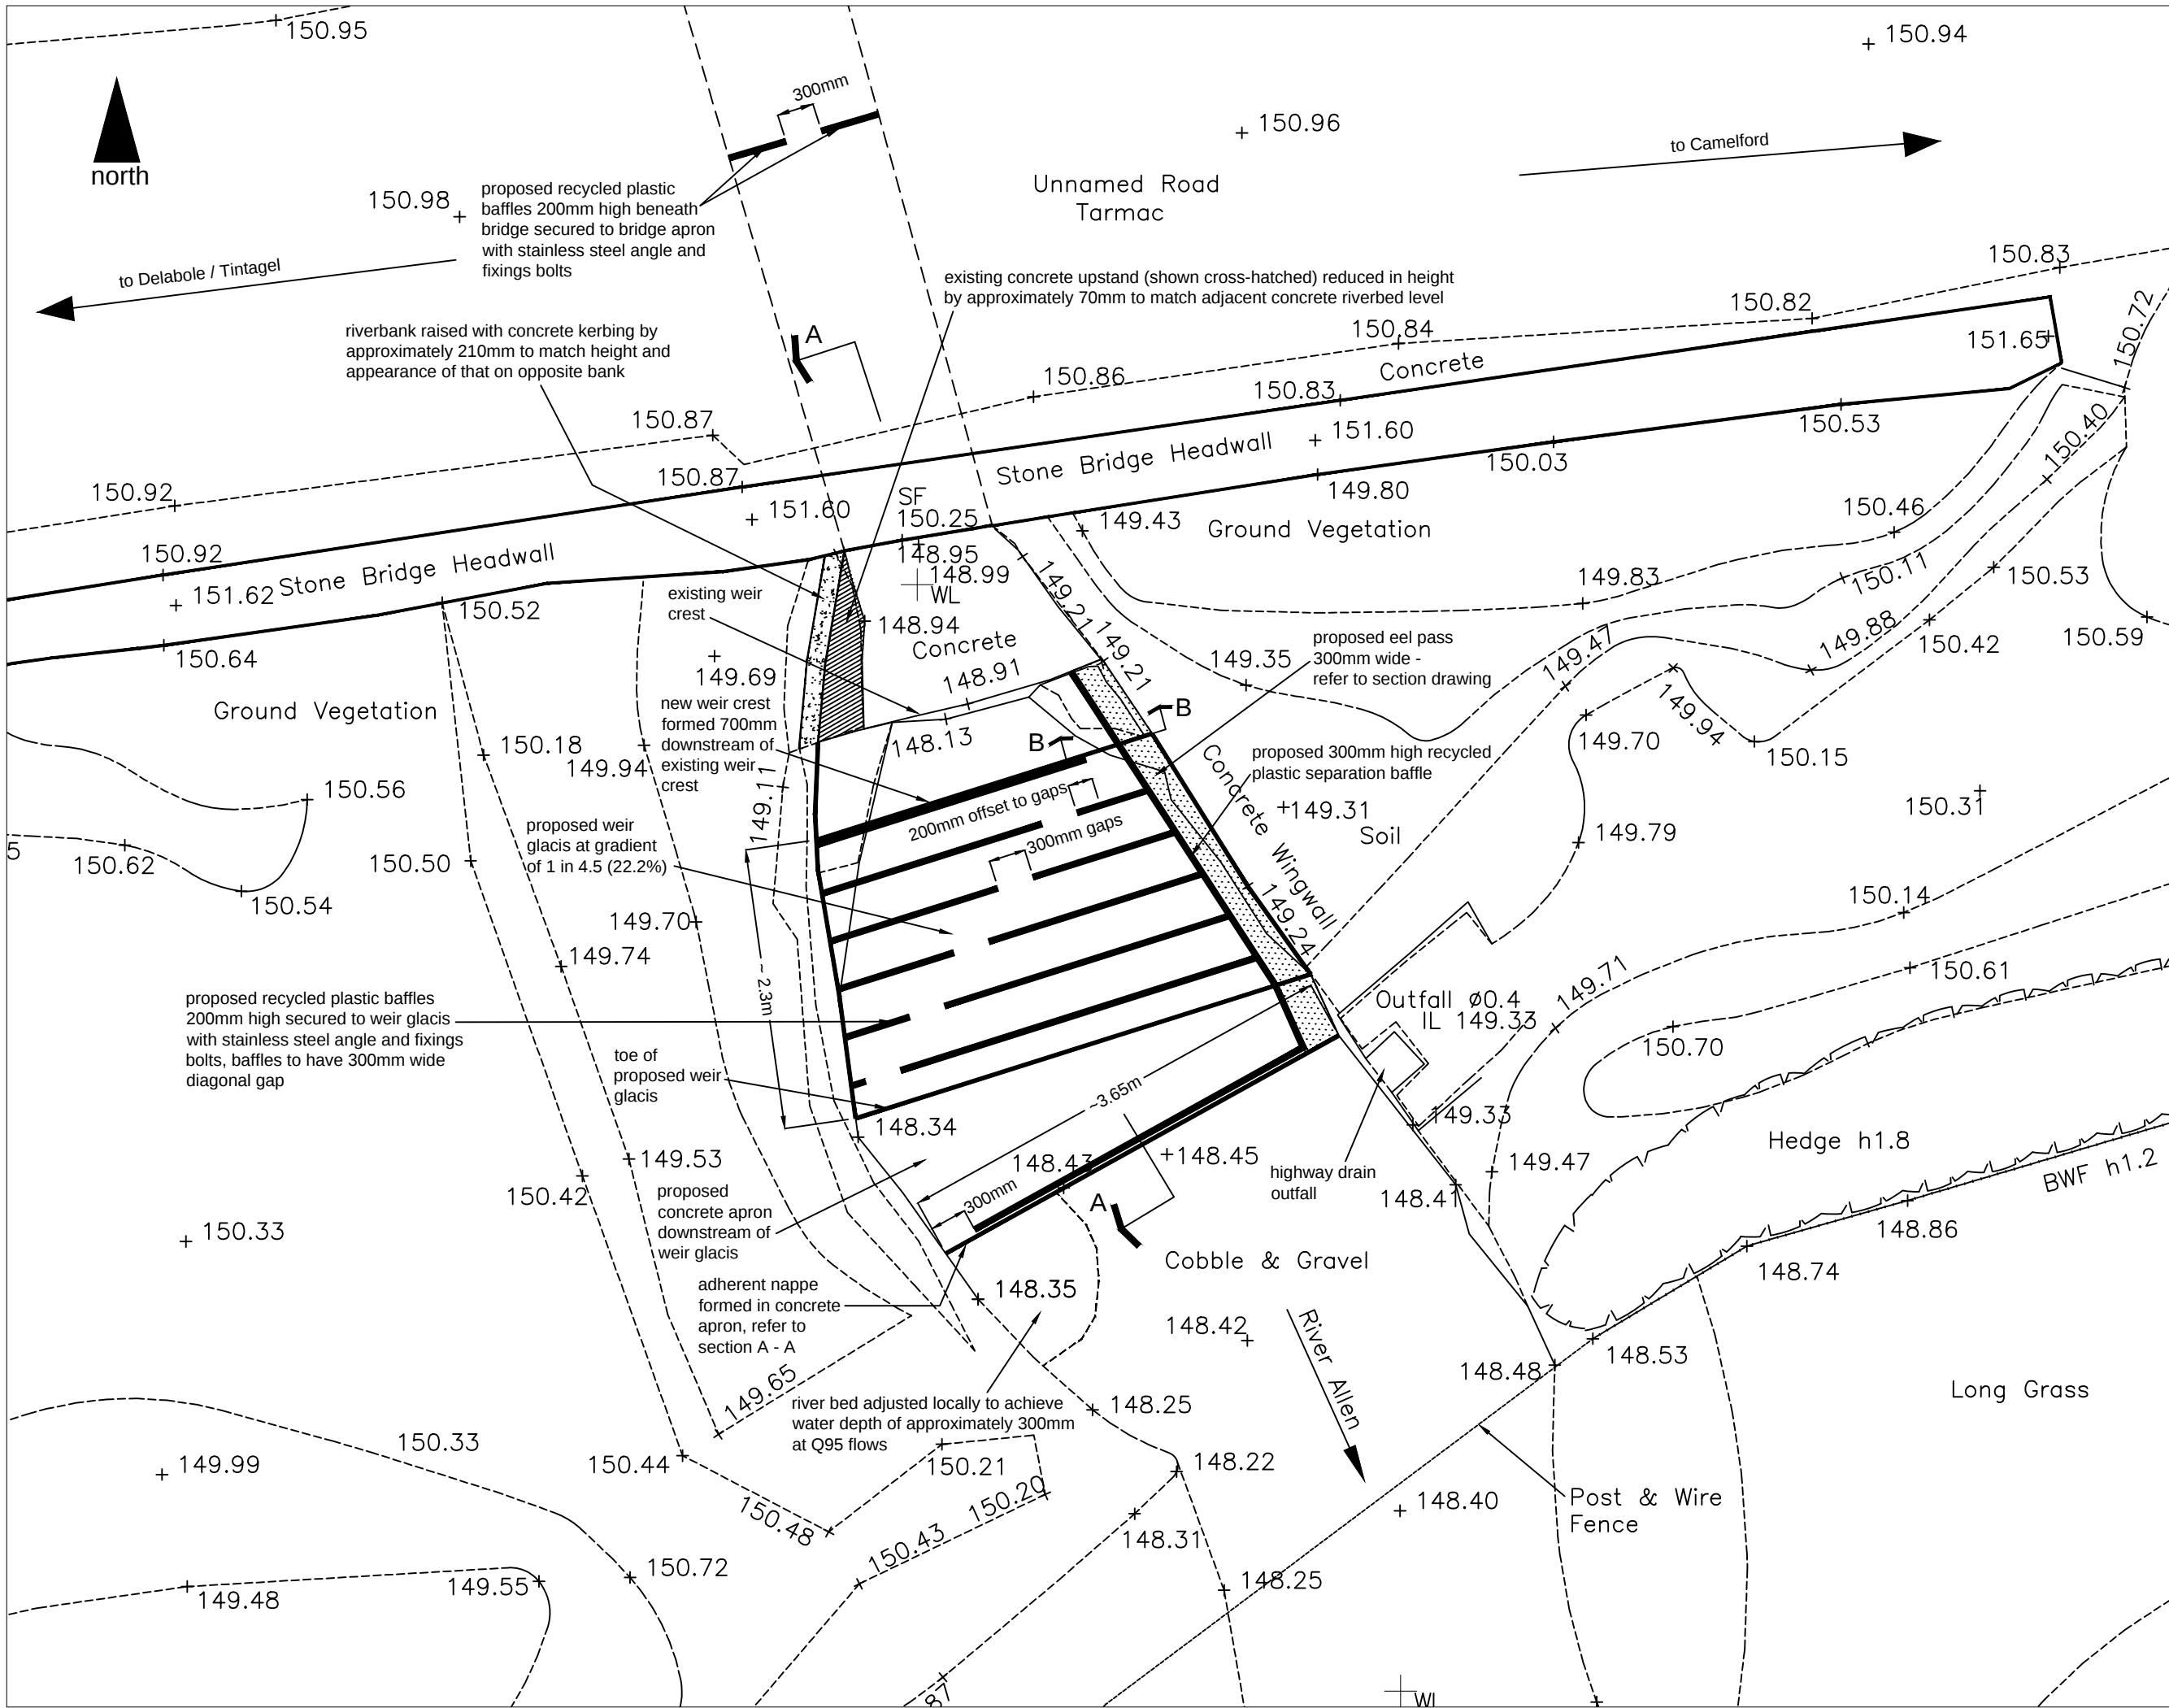

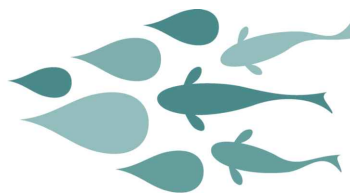

WATER FOR GROWTH

European Union
European Regional
Development Fund

Devon County Council

Environment
Agency

South West
Water

Trewen Bridge Weir

Rev. B / 22.7.2019 / Pre-barrage added, eel pass narrowed and other minor adjustments.

Proposed Fish Passage Improvements
Trewen Bridge Weir, nr. Camelford
River Allen
Cornwall

Trewen Bridge Weir - 04 / B
Proposed Layout Plan
June 2019

1:50 @ A3 approx.