

NOTES:


All dimensions & details given on this drawing are to be checked and verified on site prior to works being undertaken. Any discrepancies and/or variations to the specifications within these drawings or associated documents are to be notified to keystonarchitecture.

Do not scale from these drawings - if in doubt - ask.


All materials shall be fixed, applied or related in accordance with the manufacturers written instructions, recommendations and specifications. Variations to specified materials shall be agreed in writing with keystonarchitecture.

The Contractor shall take into account everything necessary for the proper execution of the works, including the use of the local authority, whether or not indicated on the drawings or in the specification.

This drawing is the copyright of keystonarchitecture and must not be reproduced without written consent. © keystonarchitecture 2025

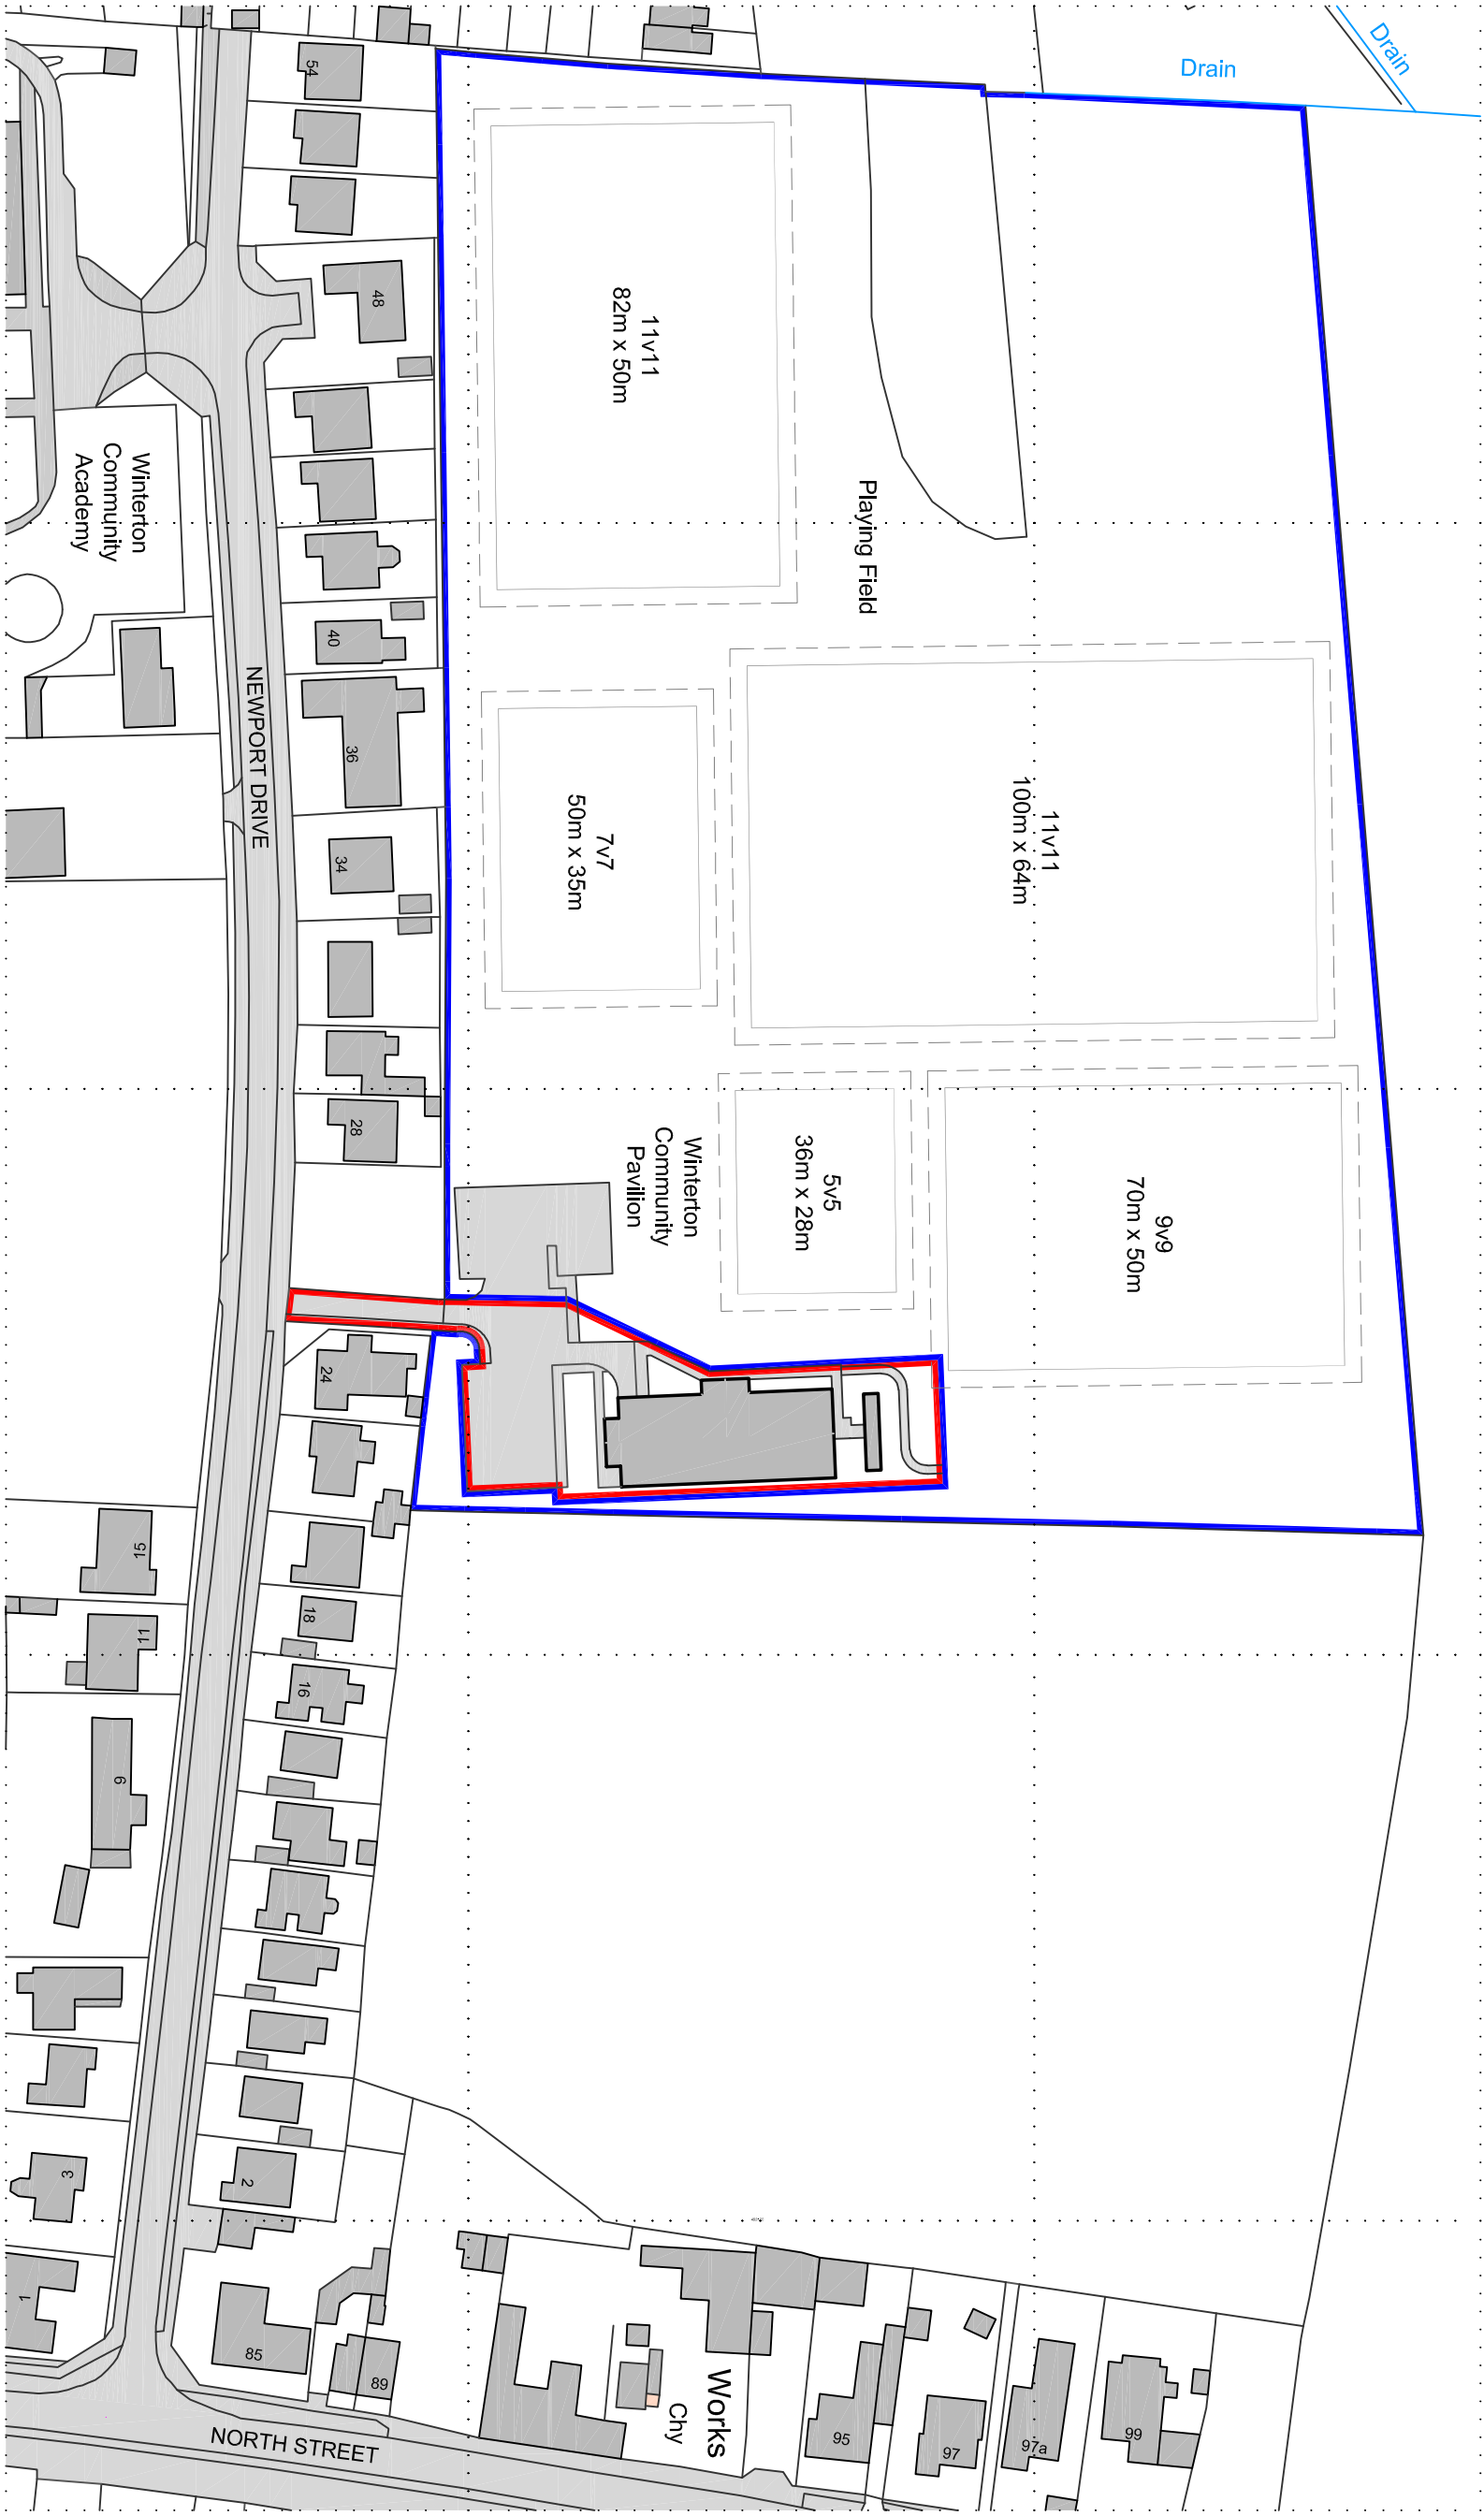

Location Plan
scale 1:1250

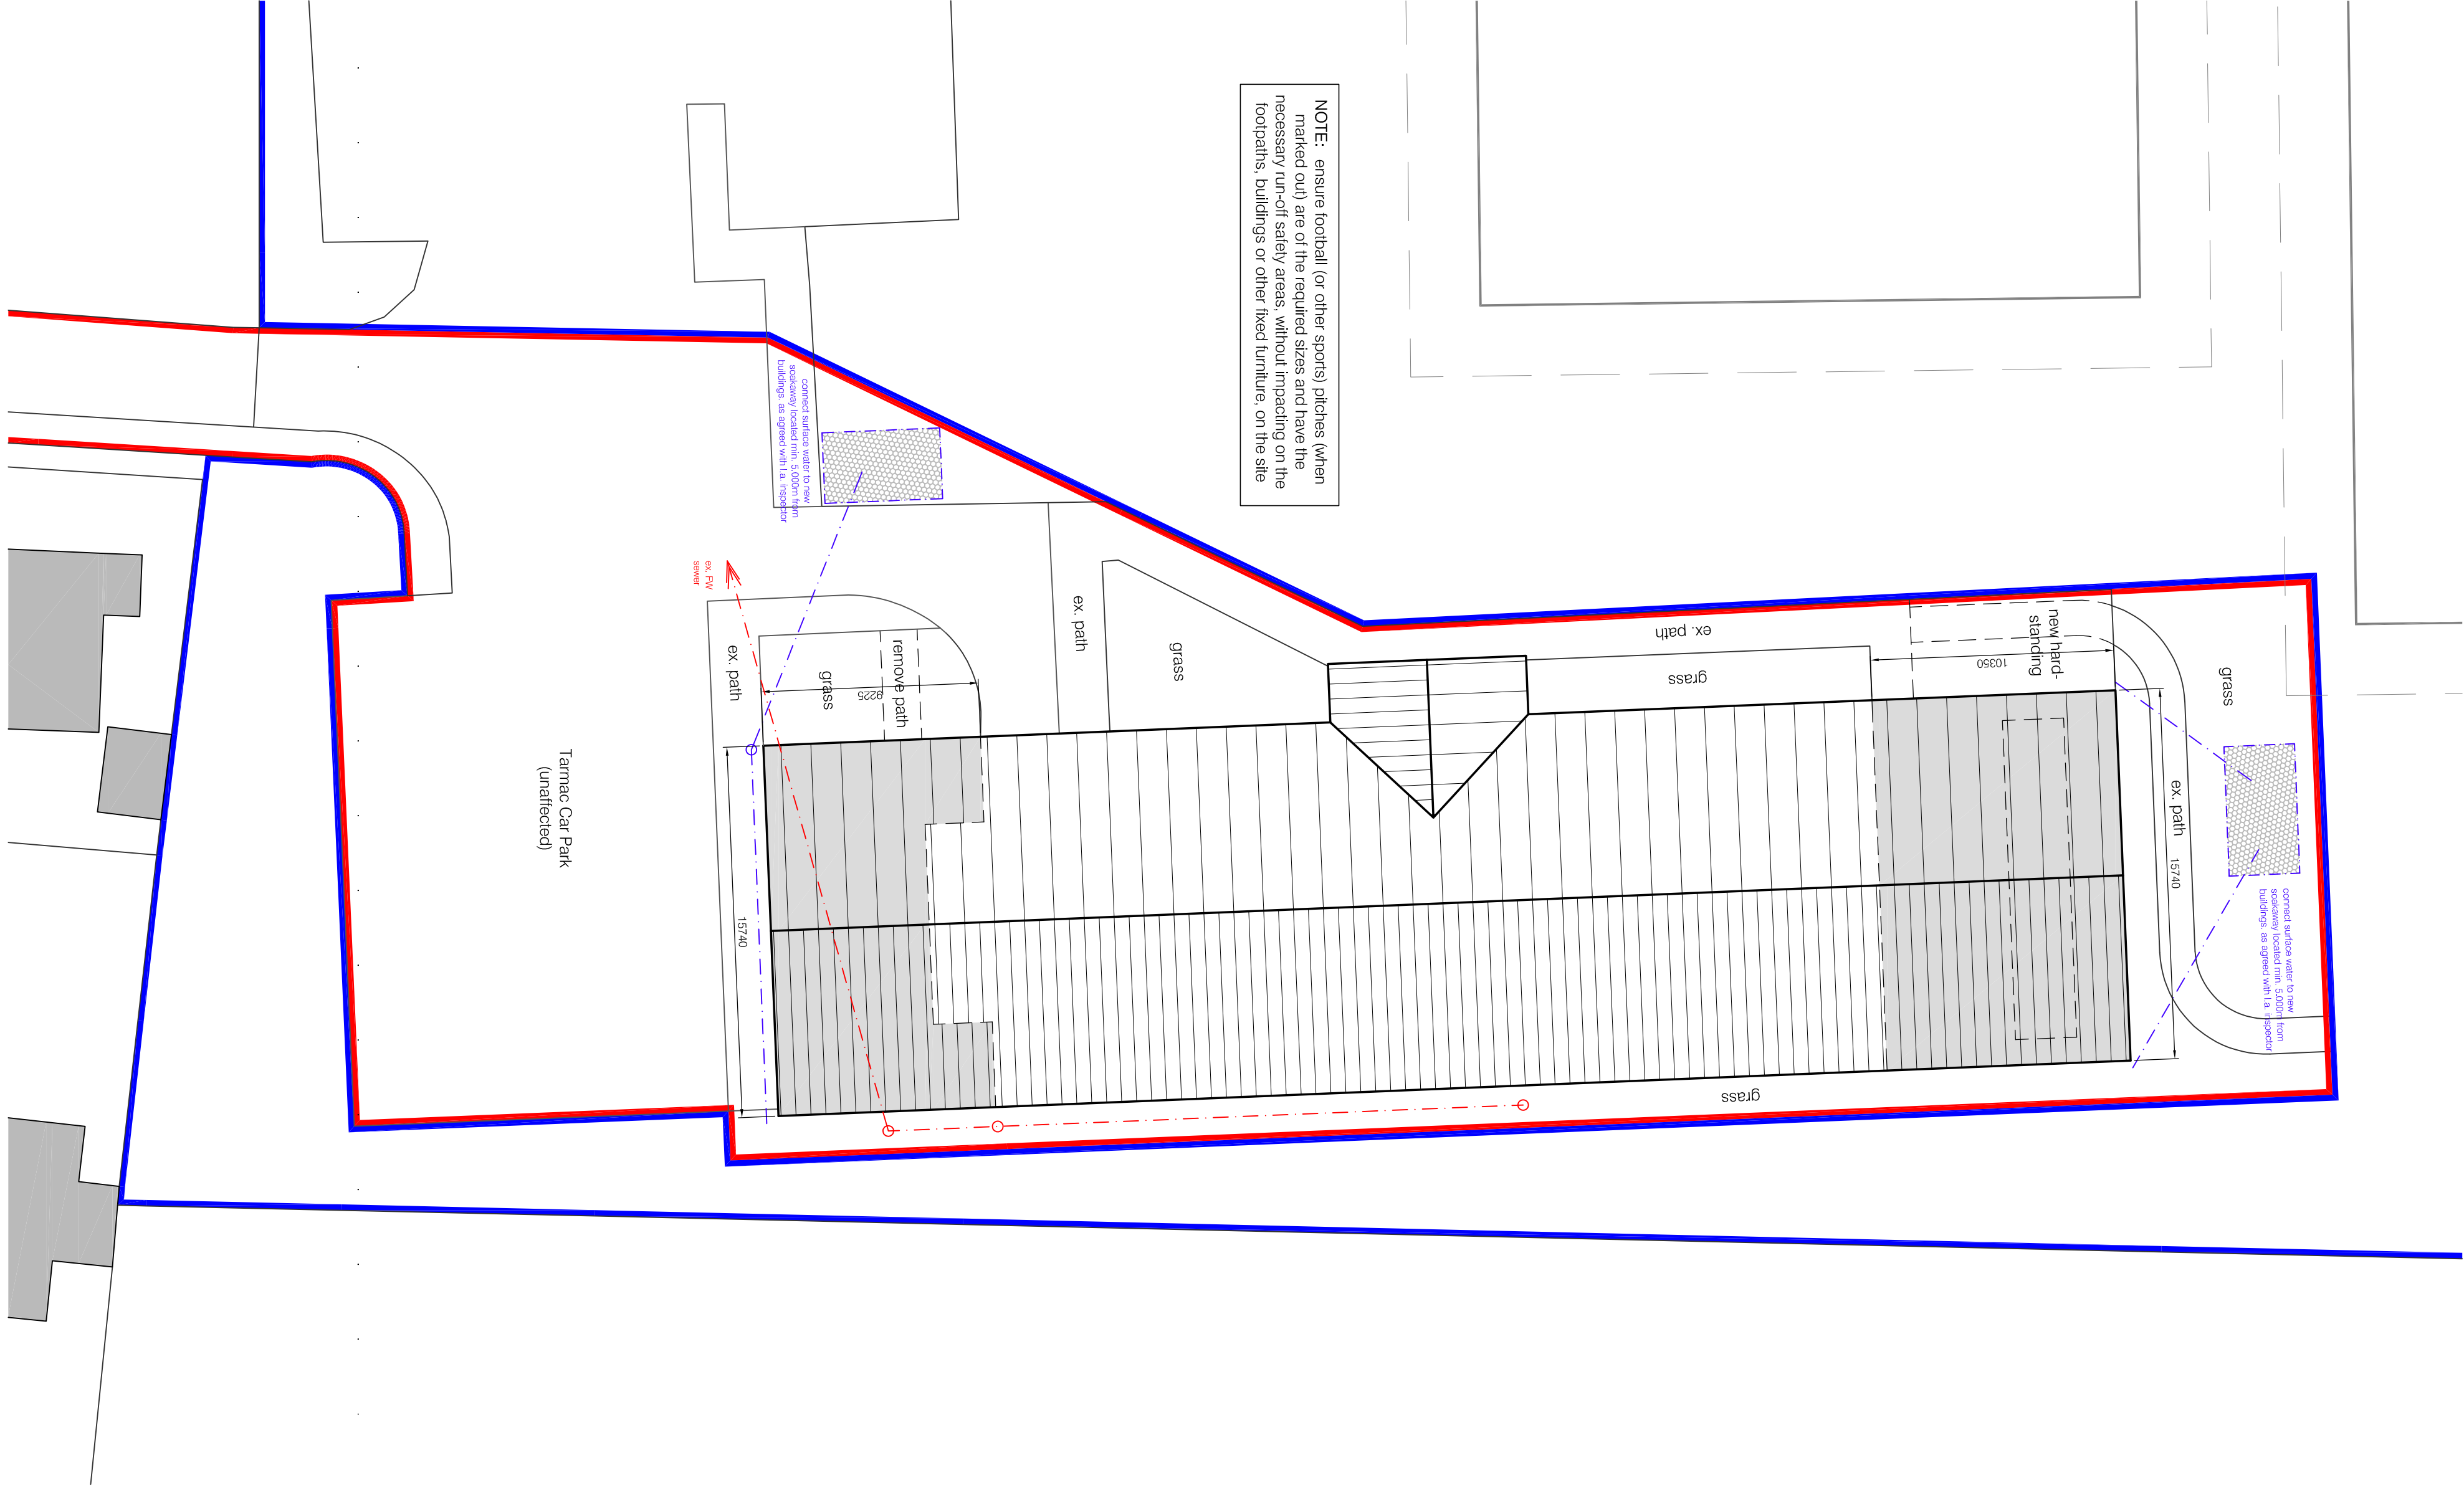

Proposed Site Layout
scale 1:200

BUILDING REGS DRAWING

REV	DESCRIPTION	DATE
1	Proposed Extensions	19.06.10
2	Building Regulations	Feb 25
3	Winterton North Lincs	ATP