


NOTES:
Do not scale dimensions.
If in doubt, please ask!

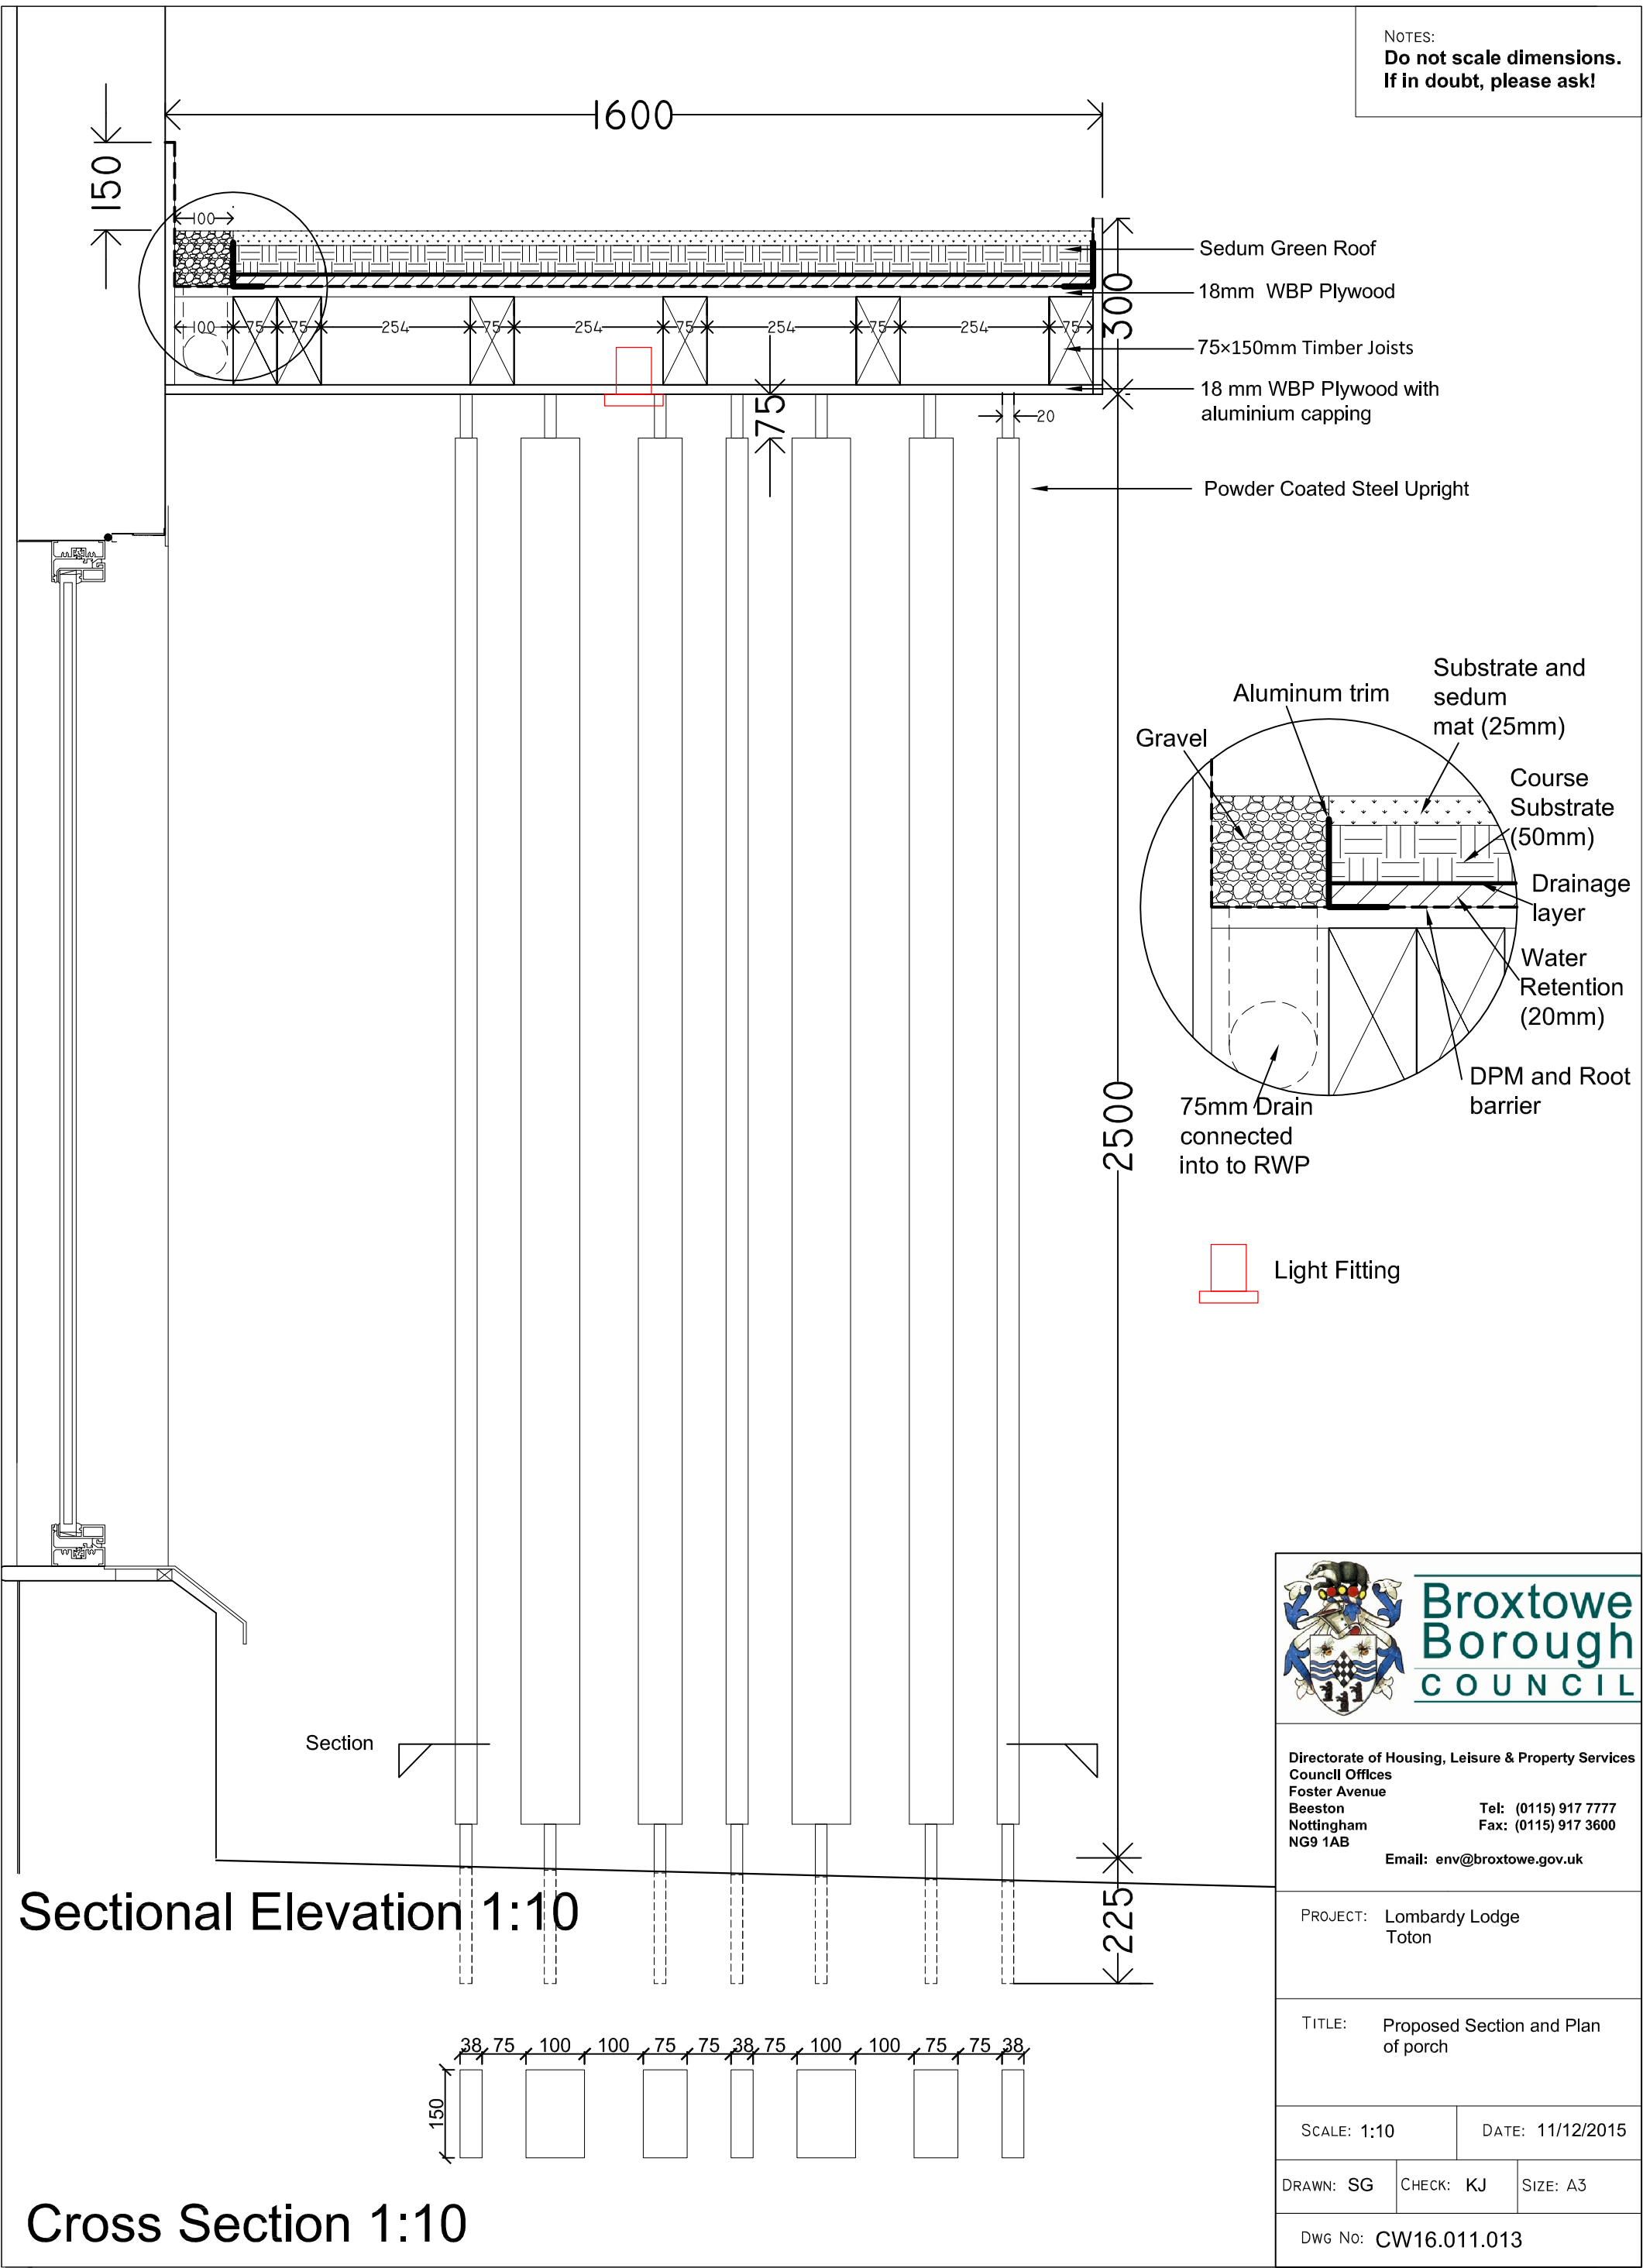

Directorate of Housing, Leisure & Property Services
Council Offices
Foster Avenue
Beeston
Nottingham
NG9 1AB

Tel: (0115) 917 7777
Fax: (0115) 917 3600
Email: env@broxtowe.gov.uk

PROJECT: Lombardy Lodge
Toton

TITLE: Proposed Section and Plan
of porch

SCALE: 1:10

DATE: 11/12/2015

DRAWN: SG

CHECK: KJ

SIZE: A3

DWG No: CW16.011.013