


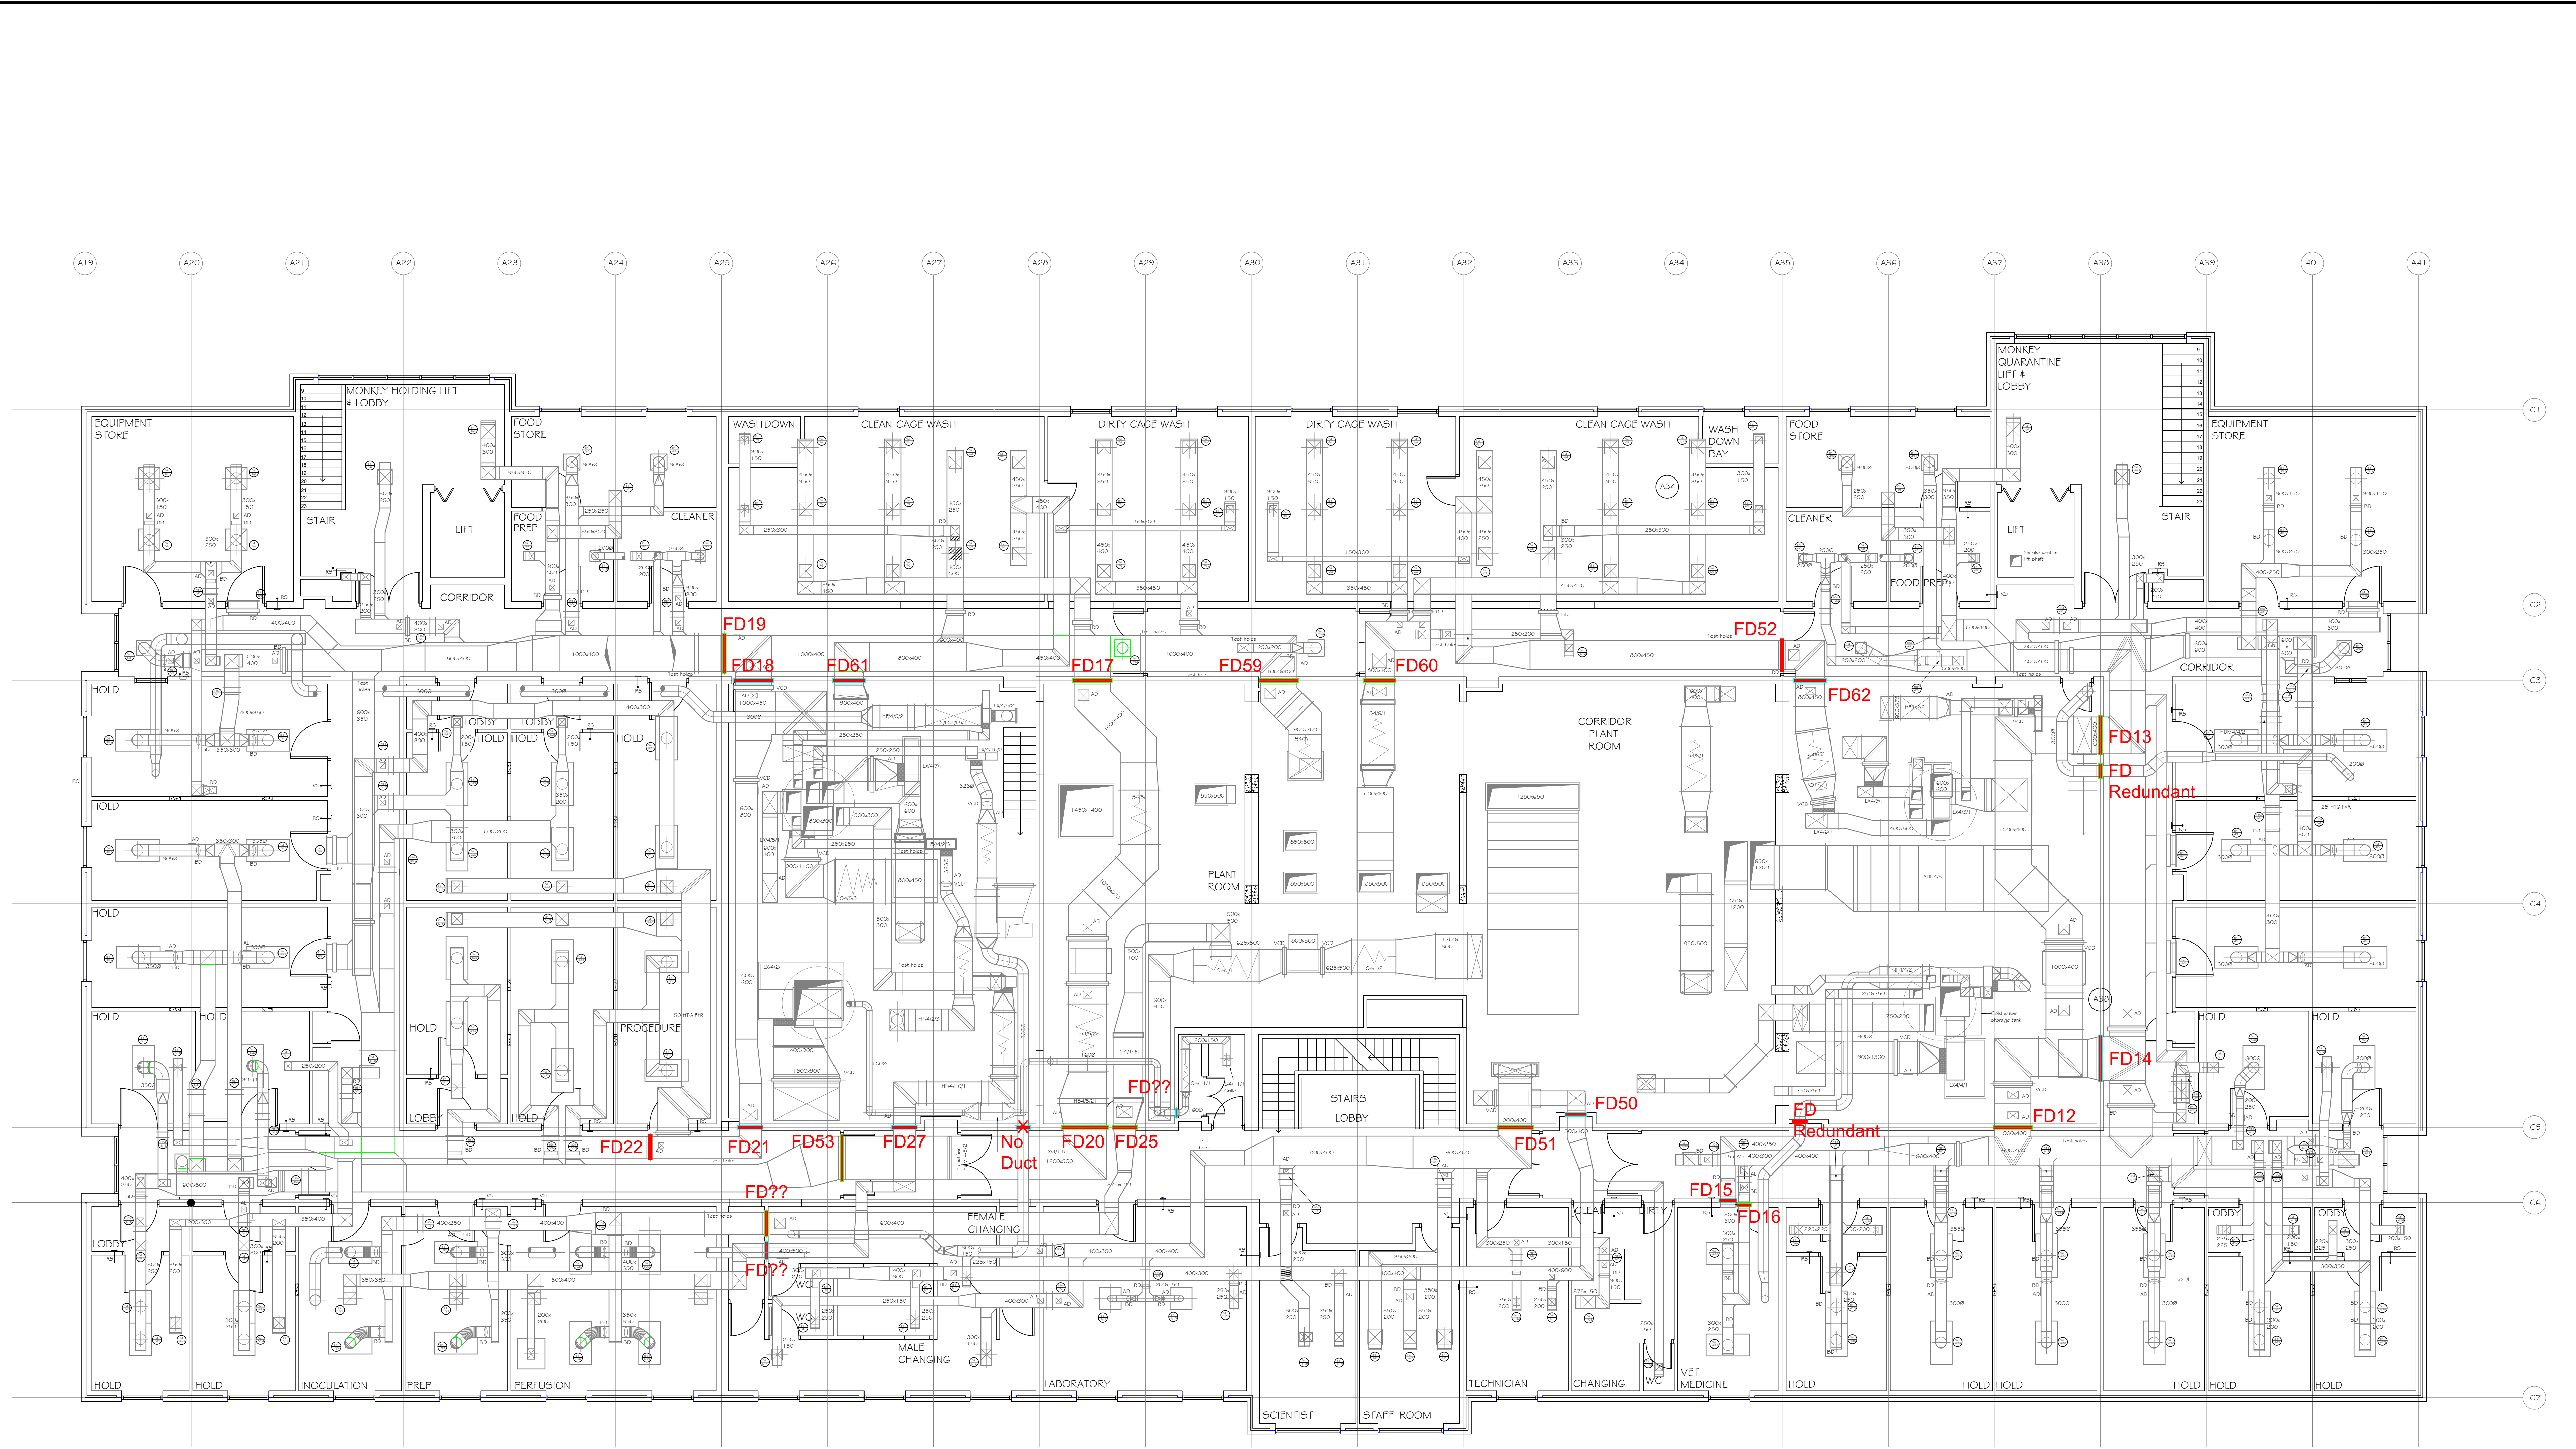

BLDG 4 UPPER FLOOR/PLANTROOM LEVEL

LEGEND

FD FIRE DAMPER - SUPPLY

FD FIRE DAMPER - EXTRACT

C	Re-surveyed	AGB	24-10-16
B	Fire damper ref numbers added from 2014 Sys Hygienics survey	AGB	21-06-16
A	For Information	AGB	17-07-14
REV:	DESCRIPTION:	BY:	DATE:

STATUS: MASTER

**NIBSC**
Confidence in Biological Medicines
National Institute for Biological Standards and Control
Blanche Lane, South Mimms, Potters Bar, Hertfordshire, EN6 3QG
Tel: +44 (0)1707 641000
Fax: +44 (0)1707 641050
Website: www.nibsc.org

PROJECT: Main Intake Grilles, Ductwork and Fire Damper Survey

TITLE: Building 4
Upper Floor/Plantroom Level
Fire Damper Locations

DRAWN: AGB	DATE: 17-07-14
CHECKED:	DATE:
SCALE: NTS	SHEET: A1
DRAWING No: P14-016-14	REV: C