


Display case alarm panels.
Intruder alarm panels.
Fire Alarm Repeater Panel
Inergen Fire suppression repeater Panel
Sprinkler system Alarm box
Refuge phones.

One way screen.

Loading Bay/Entrance.

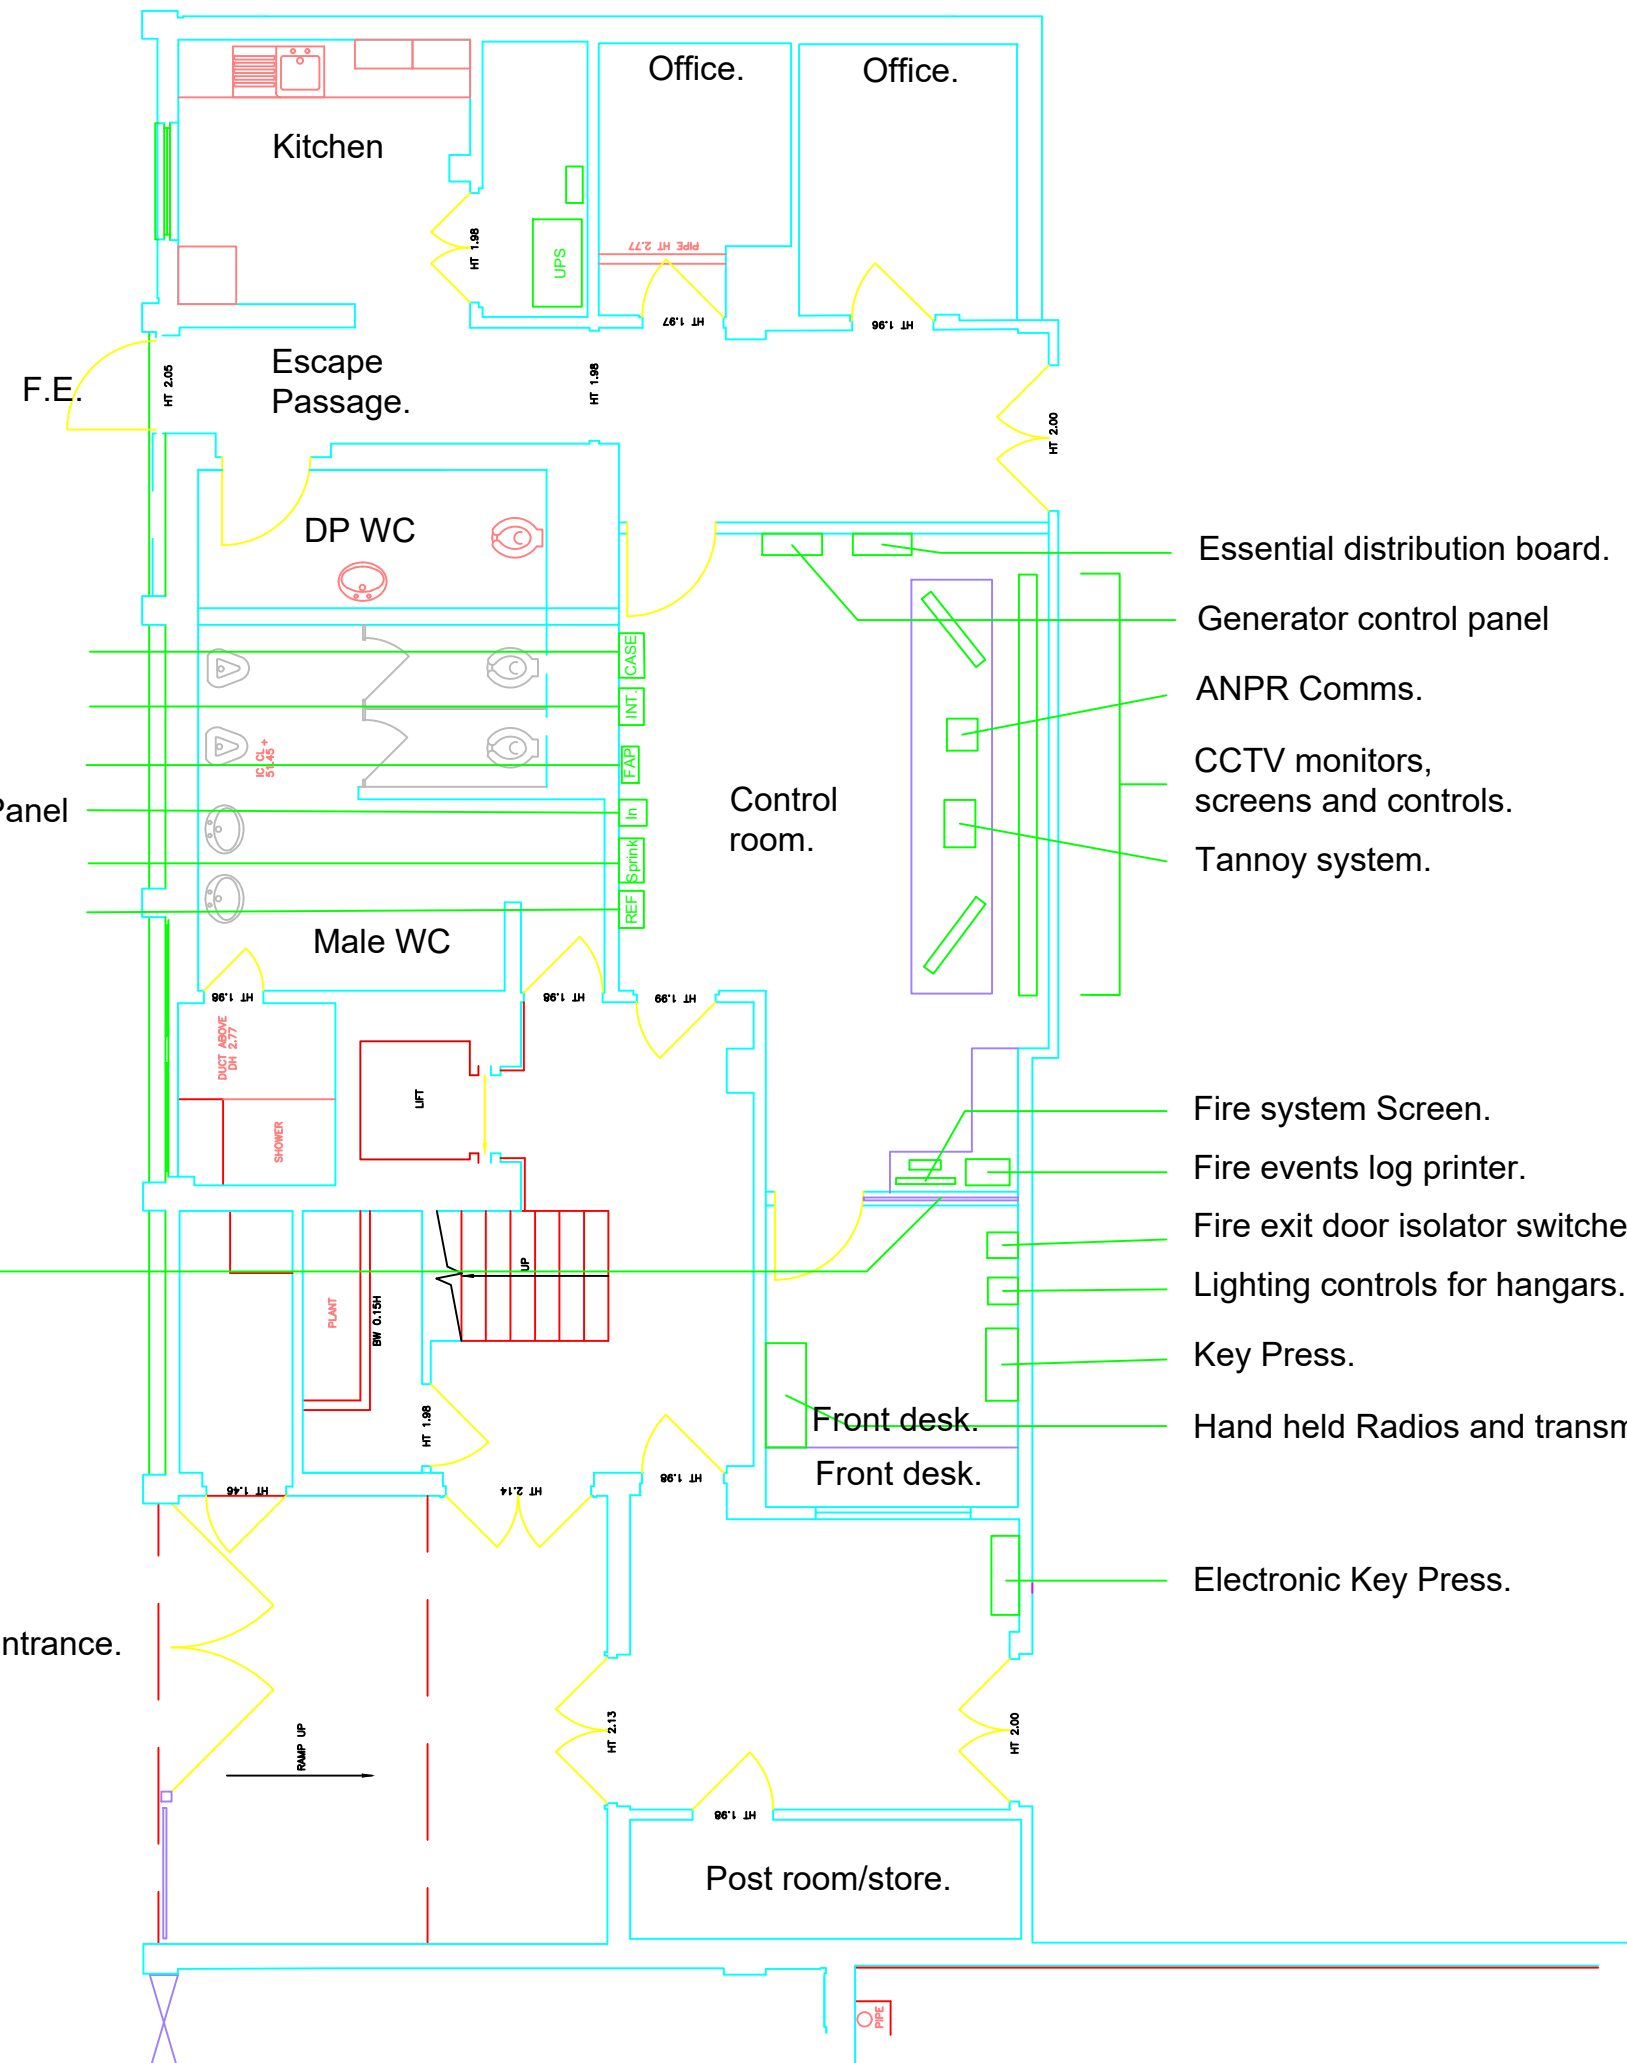

Essential distribution board.

Generator control panel

ANPR Comms.

CCTV monitors,
screens and controls.

Tannoy system.

Fire system Screen.

Fire events log printer.

Fire exit door isolator switches.

Lighting controls for hangars.

Key Press.

Hand held Radios and transmitter.

Electronic Key Press.