



Legend




Existing structure

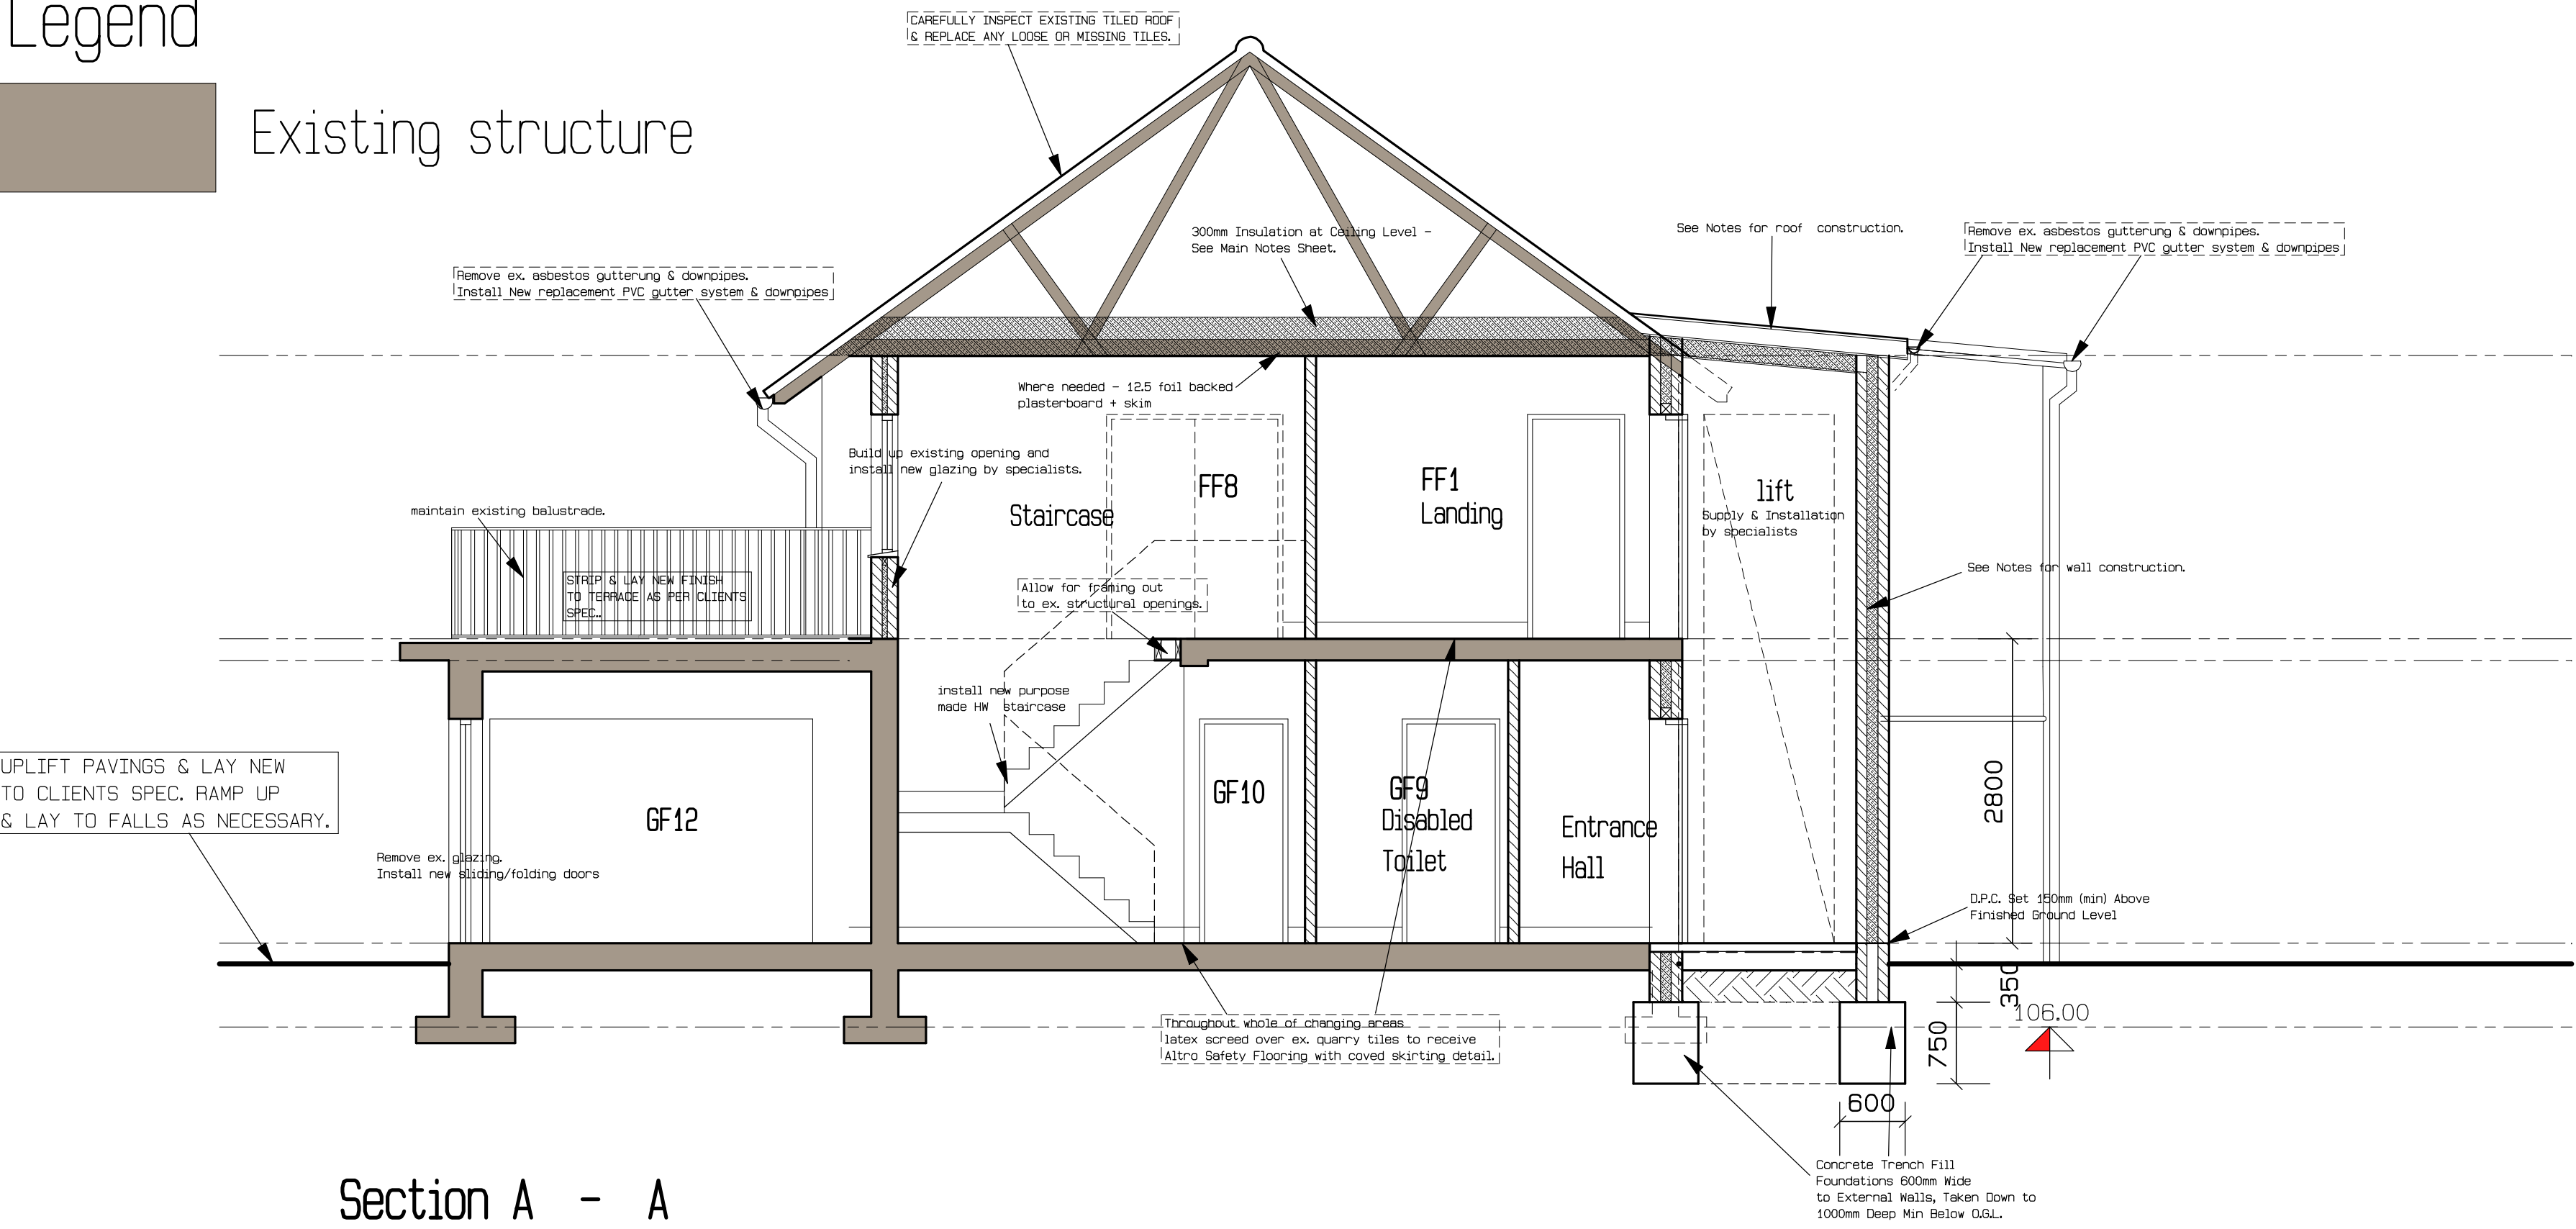


Section A - A

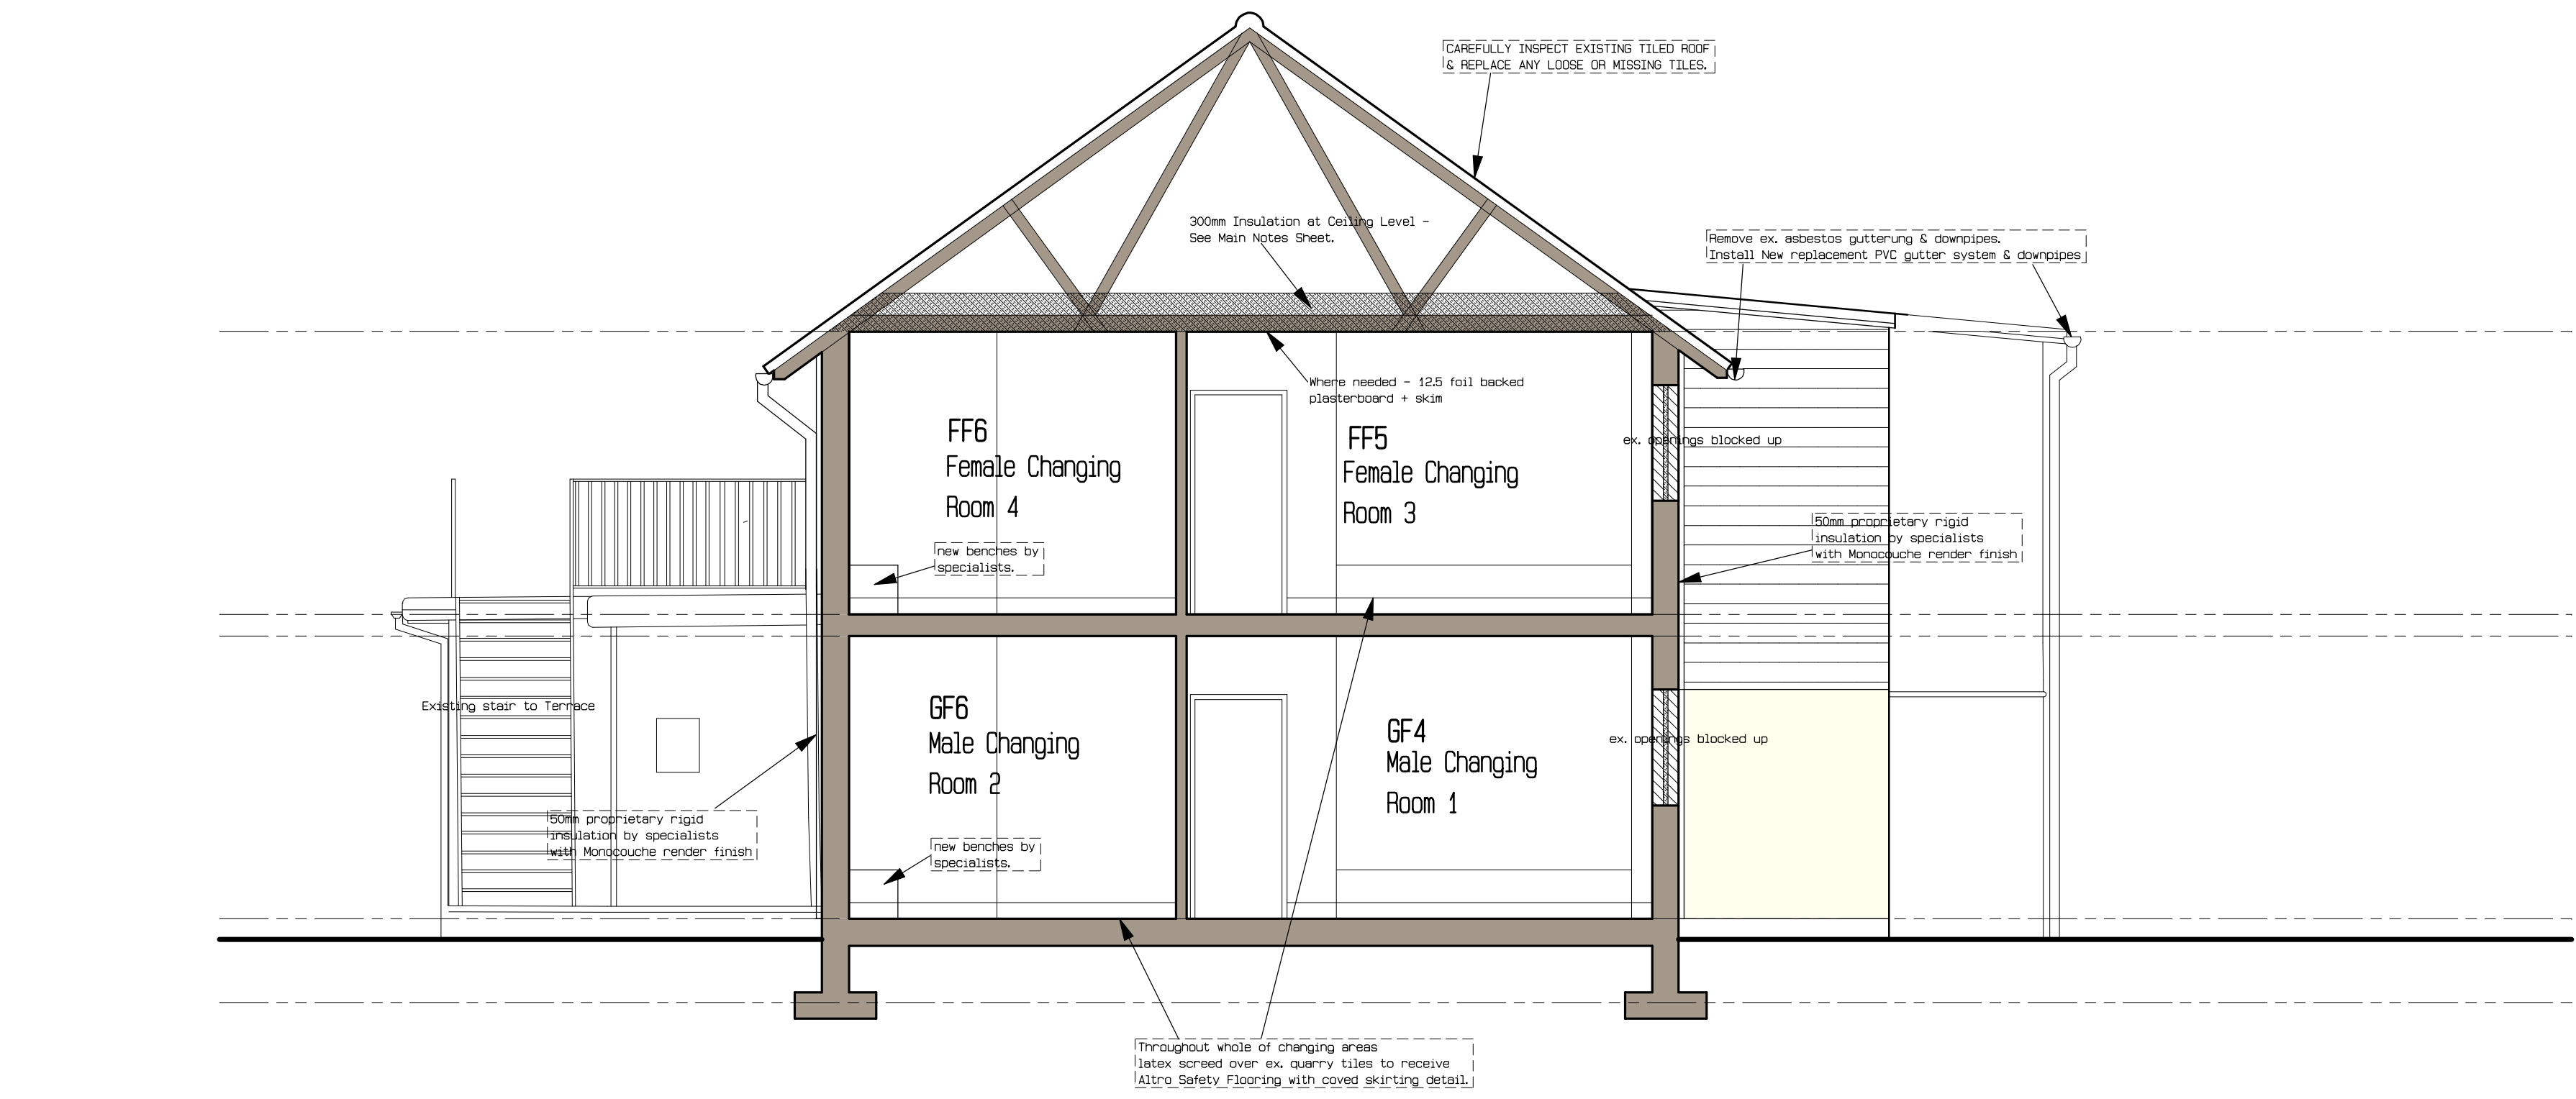

Section B - B

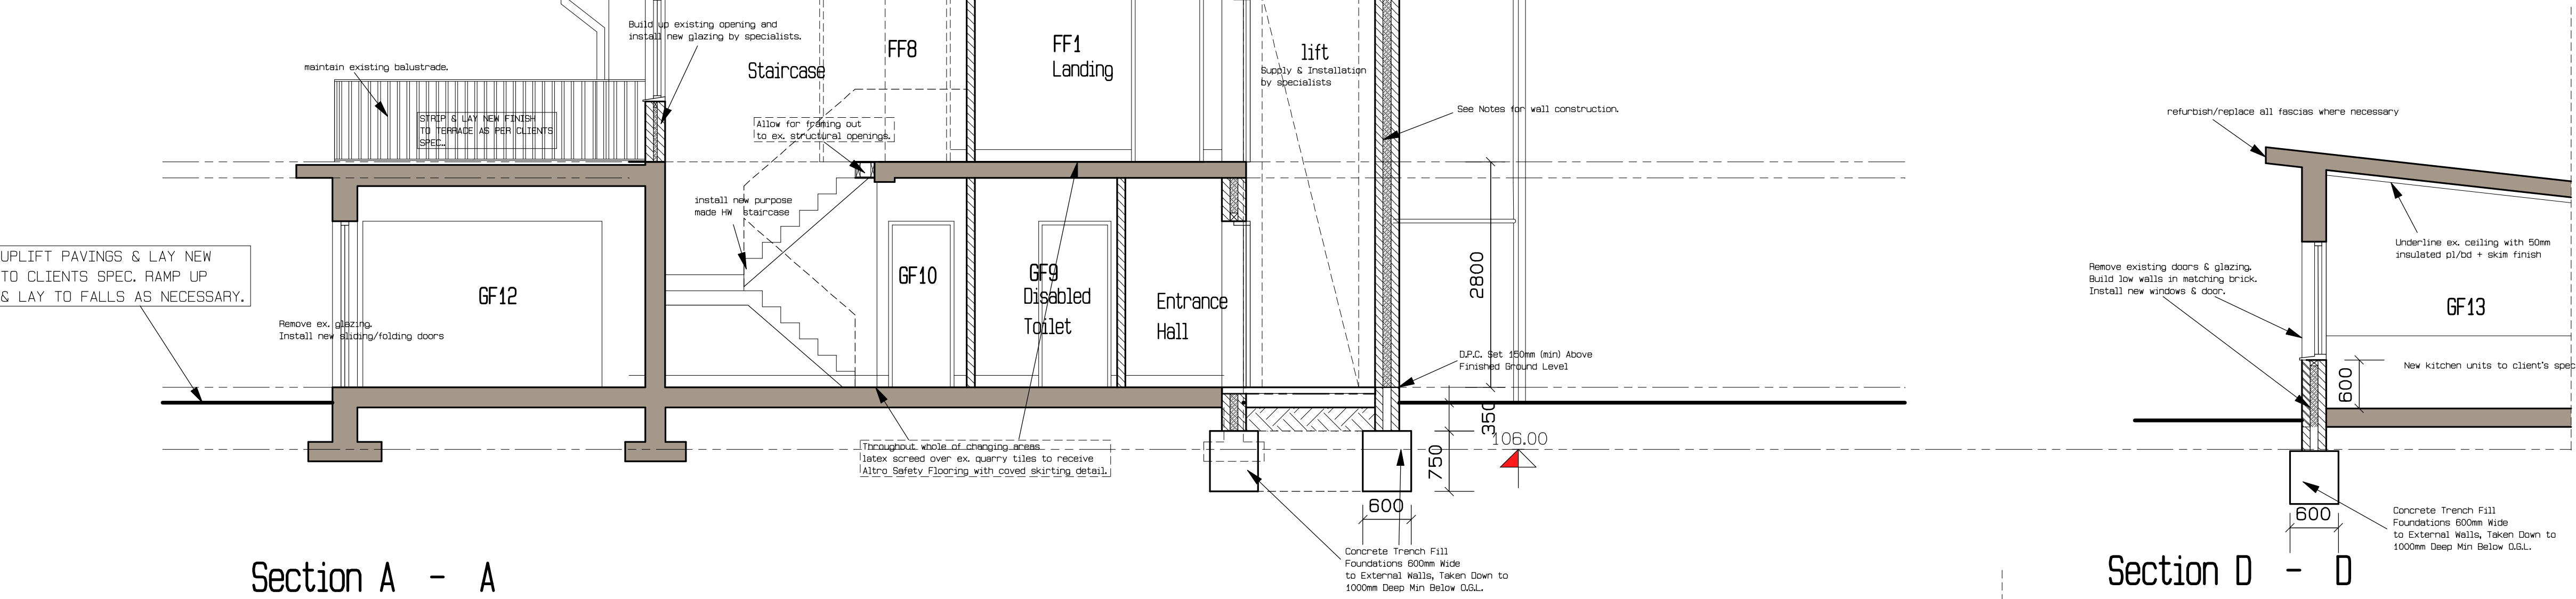

Section D - D

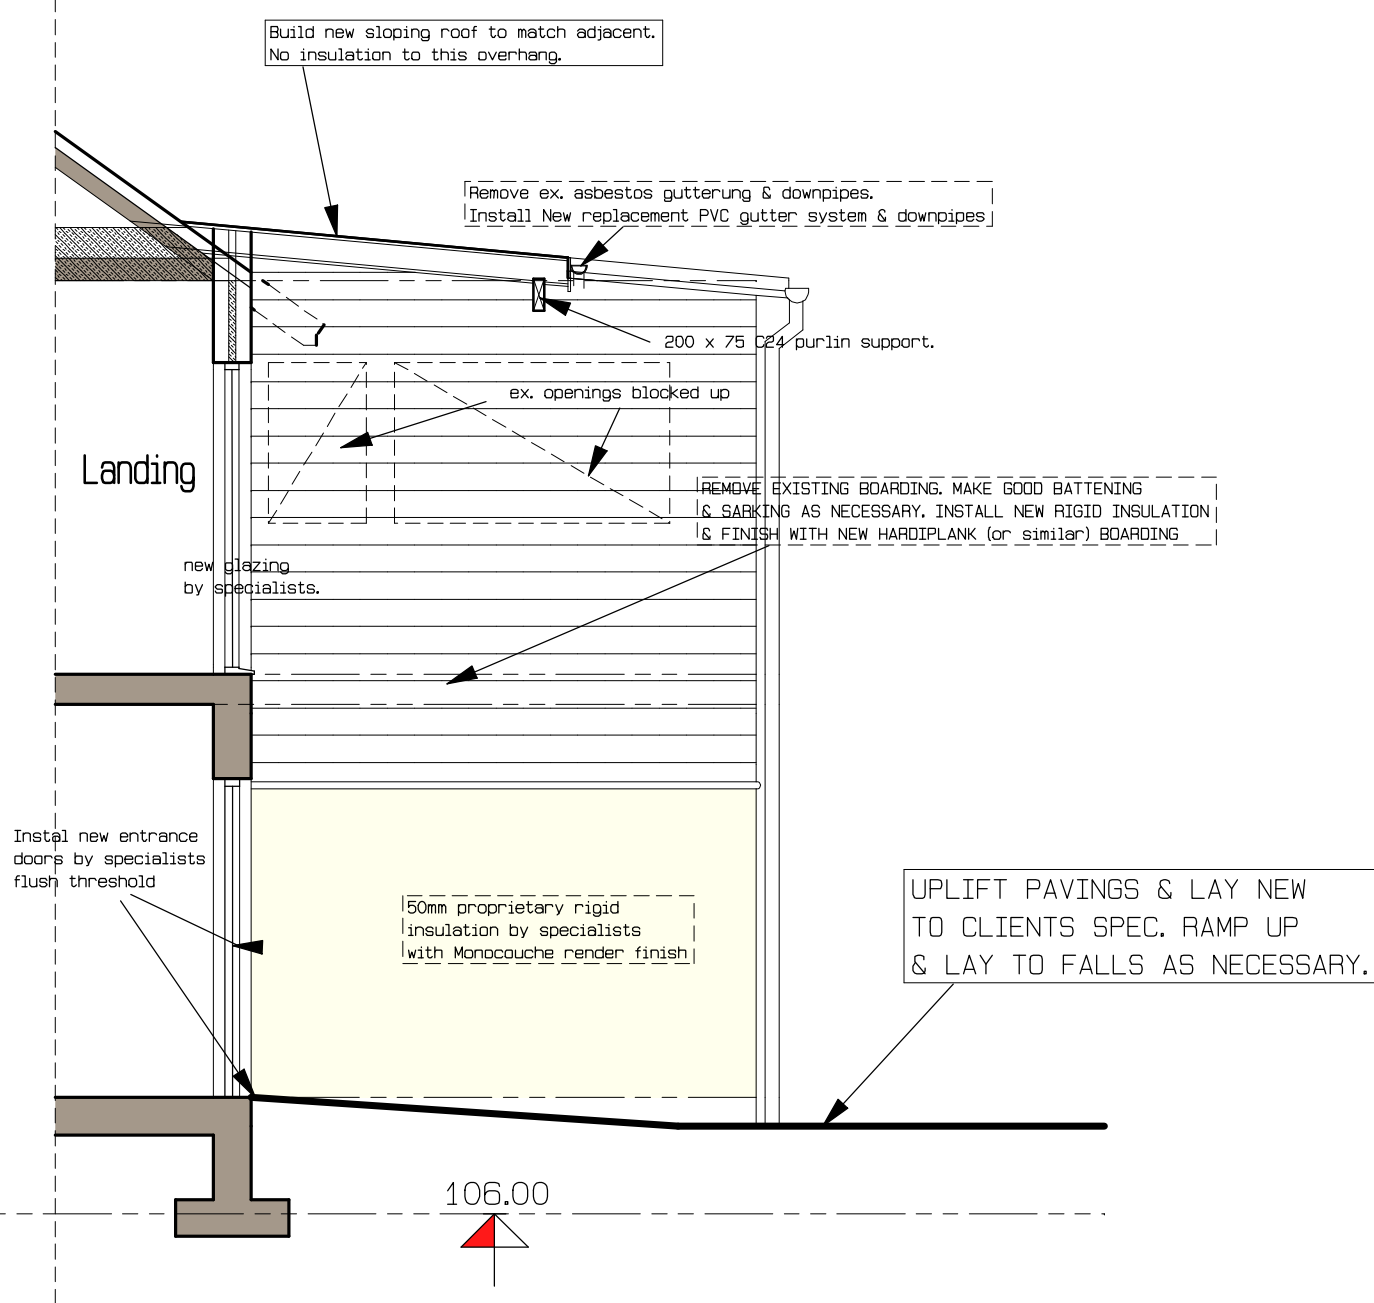

Section C - C

Rev.	Date.	Description.
A	XX.XX.XX	1. XXXX

**I.C.A.**  
**I C ARCHITECTS**

**Coleman Architecture Limited**  
[www.coleman-architecture.co.uk](http://www.coleman-architecture.co.uk)

Swayne Place 23 Witney Road  
Long Hanborough Oxon OX29 8BH  
01993 882665  
[ian.coleman@email.com](mailto:ian.coleman@email.com)

PROJECT  
**PROPOSED ALTERATIONS at  
West Witney Sports Club, Witney,  
Oxon.**

DRAWING TITLE  
WD SECTIONS

Scale	Date	Drawn
1:50	FEBRUARY 2024	IJC

Job No.	Drawing No.
2303	103