



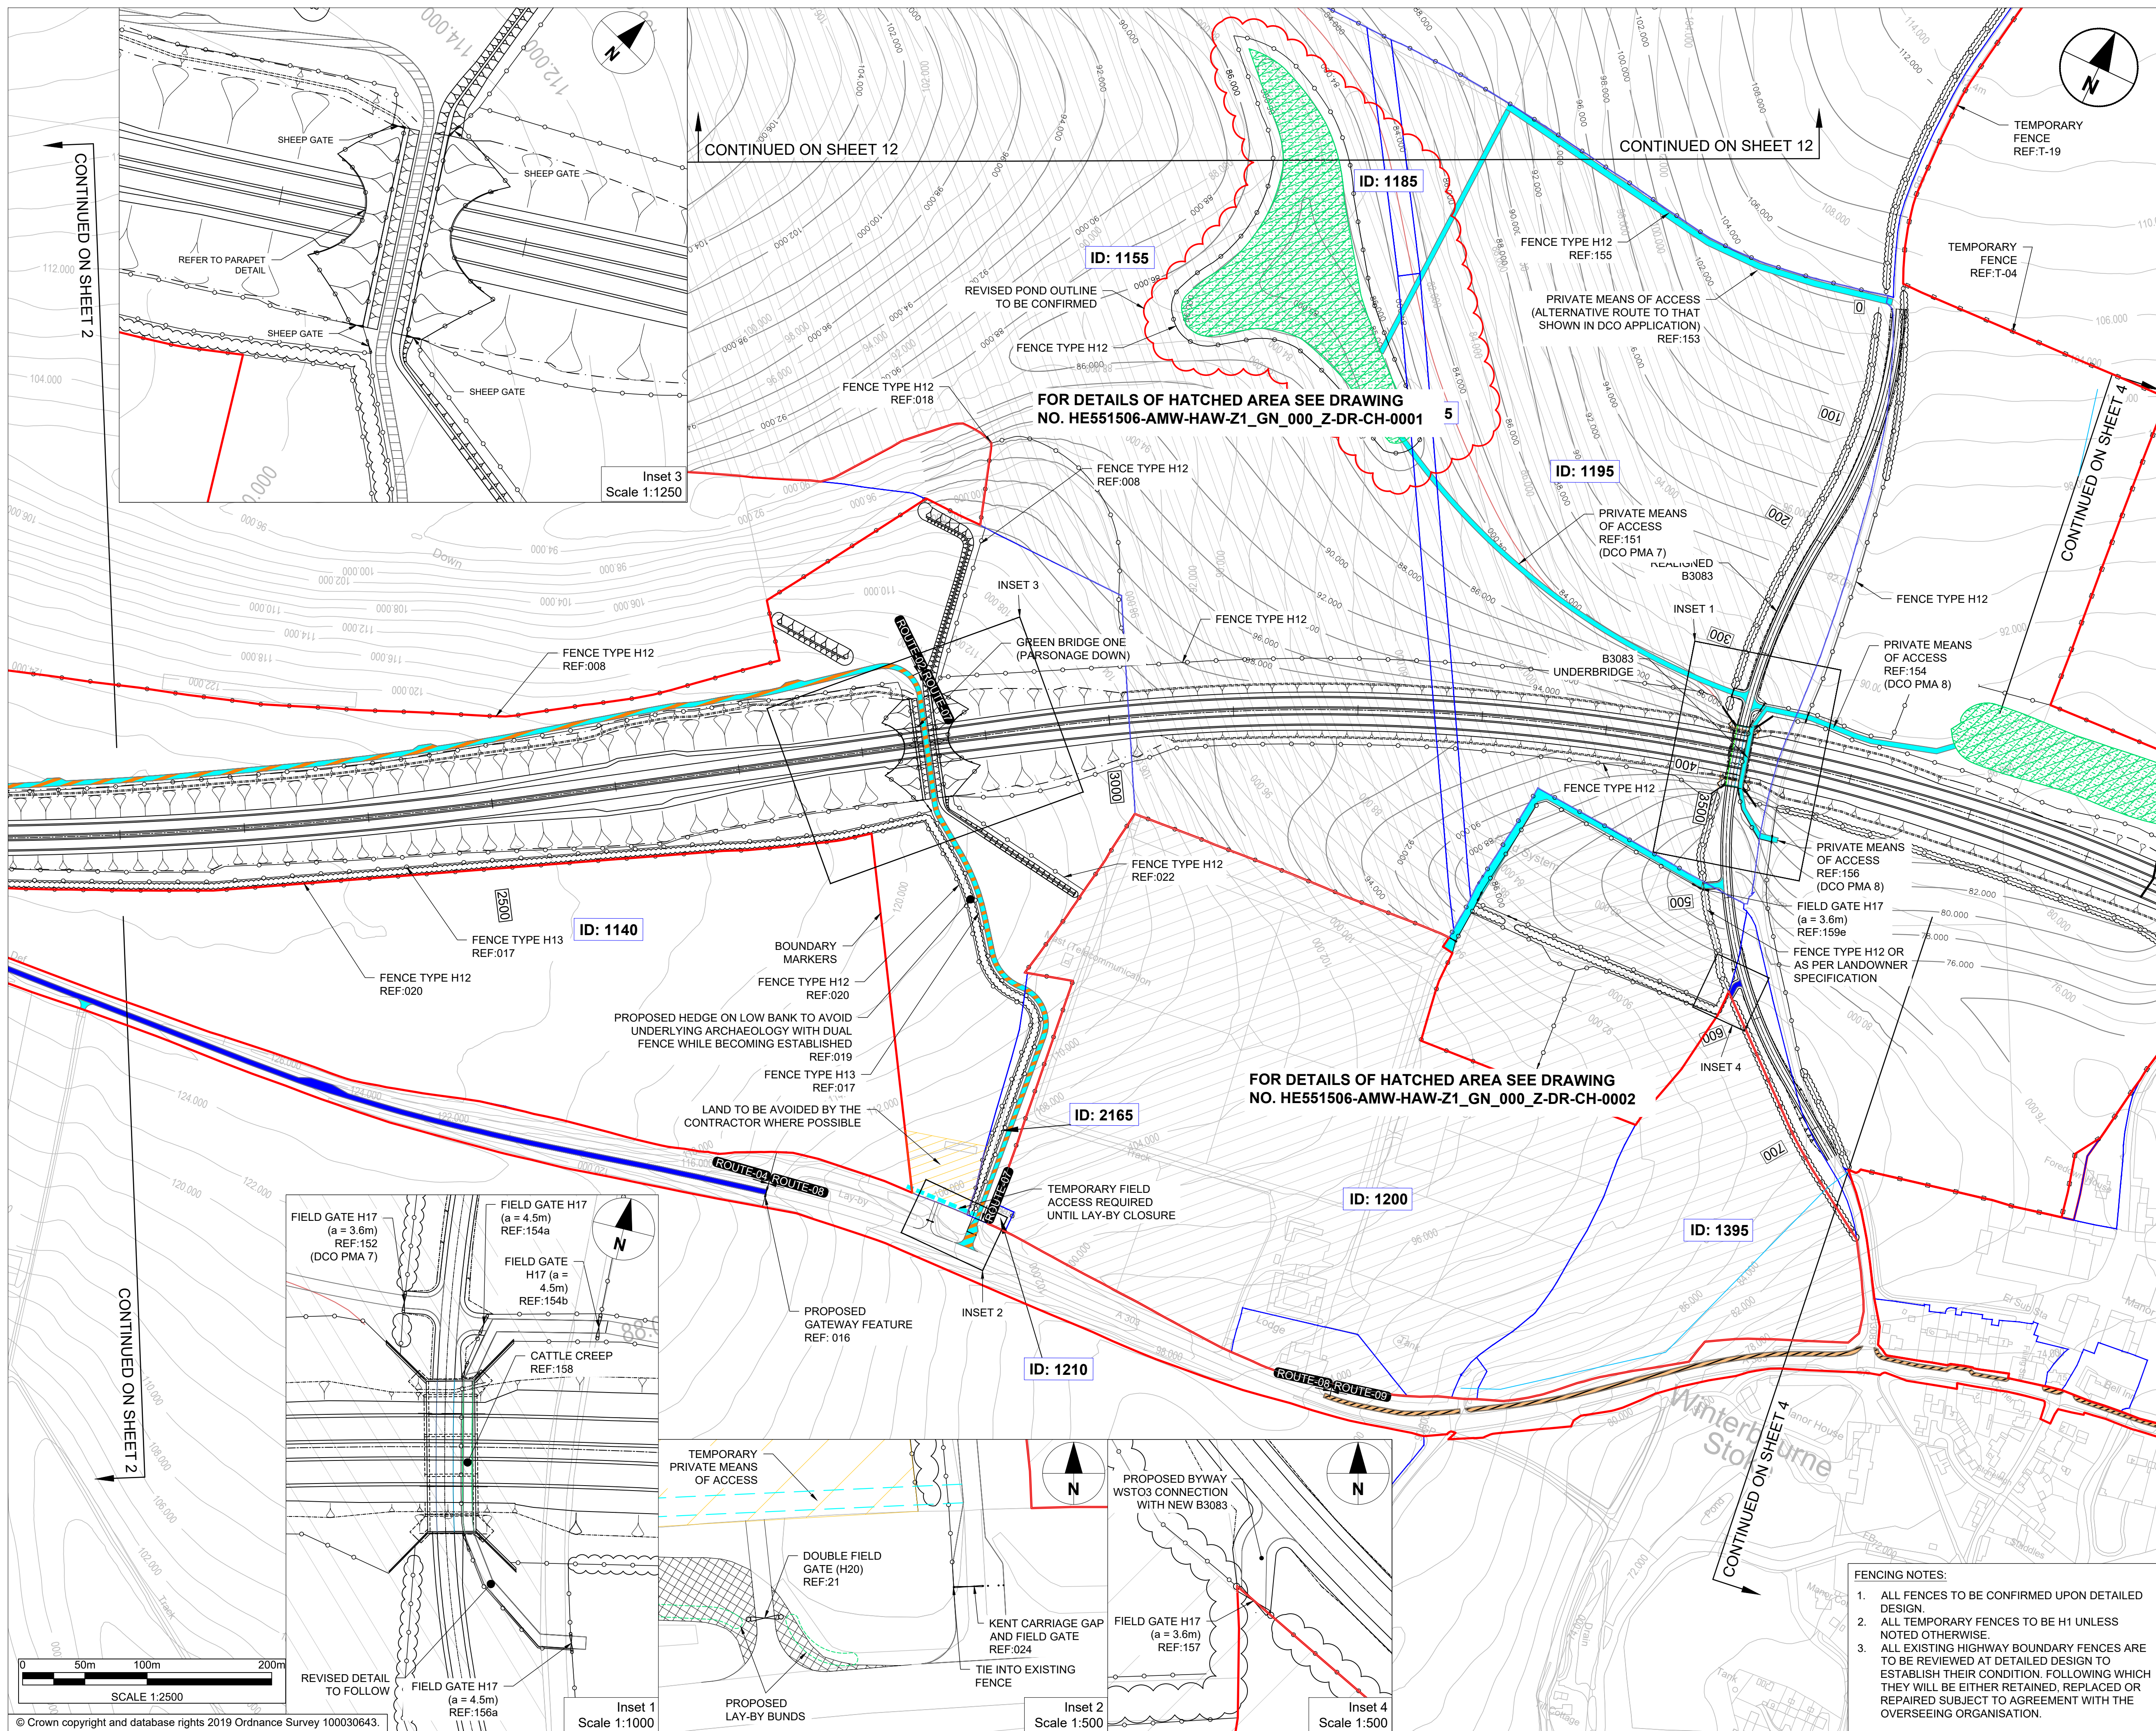

- GENERAL NOTES:
- DO NOT SCALE FROM THIS DRAWING.
 - ALL DIMENSIONS ARE IN METRES UNLESS NOTED OTHERWISE.
 - DRAWINGS TO BE READ IN CONJUNCTION WITH ENVIRONMENTAL MASTER PLAN FIGURE 2.5 - DRAWING NUMBERS HE551506-AMW-ELS-SW_GN_000_Z-DR-LE-1001 TO 1015
 - TEMPORARY ACCESS AND CONSTRUCTION ROUTES NOT SHOWN
 - FOR DETAILS OF FENCE AND GATE TYPES REFER TO HIGHWAY CONSTRUCTION DETAILS SHOWN ON DRAWINGS HE551506-AMW-SW_GN_000_Z-DR-CH 1116 TO 1119
 - FOR DETAILS OF ACCOMMODATION WORKS REFER TO THE ACCOMMODATION WORKS SCHEDULE (HE551506-AMW-HAW-SW_GN_000_Z-SH-CH-1000) E.G. REF:XXX

- LEGEND:
- PROPOSED DESIGN
 - BOUNDARY OF THE SITE
 - GENERAL FENCING EXACT TYPE TO BE CONFIRMED UNLESS OTHERWISE NOTED
 - GATE/ACCESS POINT EXACT TYPE TO BE CONFIRMED UNLESS OTHERWISE NOTED
 - PROPOSED HEDGE
 - PROPOSED DRAINAGE TREATMENT AREA
 - LAND PARCEL BOUNDARY
 - LAND INTEREST REFERENCE
 - PROPOSED RESTRICTED BYWAY AND PRIVATE MEANS OF ACCESS
 - PROPOSED RESTRICTED BYWAY
 - PROPOSED PRIVATE MEANS OF ACCESS
 - PROPOSED BYWAY OPEN TO ALL TRAFFIC
 - PROPOSED BRIDLEWAY
 - PROPOSED SHARED CYCLEWAY
 - PROPOSED SHARED USE CYCLE TRACK
 - LIMIT OF NEW PUBLIC RIGHT OF WAY AND/OR PRIVATE MEANS OF ACCESS
 - EXISTING LAY-BY TO BE CLOSED, FILLED AND PROFILED TO PREVENT ACCESS, RE-SEEDED AND RETURNED TO A GRASSED VERGE

For Tender, 6 April 2020	WC	09/04/20	P01
Revision Details	By	Check	Date
KEYPLAN			

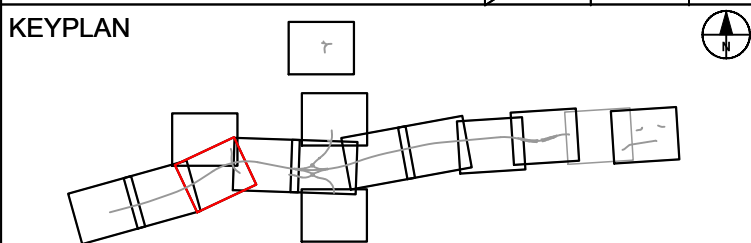

Purpose of issue

FOR TENDER

Client

highways
england

Project Title

A303
Amesbury to Berwick Down
(Stonehenge)

Drawing Title

ACCOMMODATION WORKS
SHEET 3 OF 15

Designed MD	Drawn WC	Checked SJ	Approved SJ	Date 31/03/20
Internal Project No. 60541439	Scale @ A1 1:2500	Suitability D2	Zone Scheme Wide	

THIS DOCUMENT HAS BEEN PREPARED PURSUANT TO AND SUBJECT TO THE TERMS OF AMW'S APPOINTMENT BY ITS CLIENT. AMW ACCEPTS NO LIABILITY FOR ANY USE OF THIS DOCUMENT OTHER THAN BY ITS ORIGINAL CLIENT OR FOLLOWING AMW'S EXPRESS AGREEMENT TO SUCH USE, AND ONLY FOR THE PURPOSES FOR WHICH IT WAS PREPARED AND PROVIDED.

Highways England Project Office
Temple Quay House
2 The Square, Temple Quay
Bristol, BS1 6HA

AmW
AECOM + mace + WSP

Drawing Number HE551506 -AMW -HAW- SW_GN_000_Z	1 Originator I Volume -DR-CH-1103	Rev P01
Location	I Type I Role I Number	

- FENCING NOTES:
- ALL FENCES TO BE CONFIRMED UPON DETAILED DESIGN.
 - ALL TEMPORARY FENCES TO BE H1 UNLESS NOTED OTHERWISE.
 - ALL EXISTING HIGHWAY BOUNDARY FENCES ARE TO BE REVIEWED AT DETAILED DESIGN TO ESTABLISH THEIR CONDITION. FOLLOWING WHICH THEY WILL BE EITHER RETAINED, REPLACED OR REPAIRED SUBJECT TO AGREEMENT WITH THE OVERSEEING ORGANISATION.