



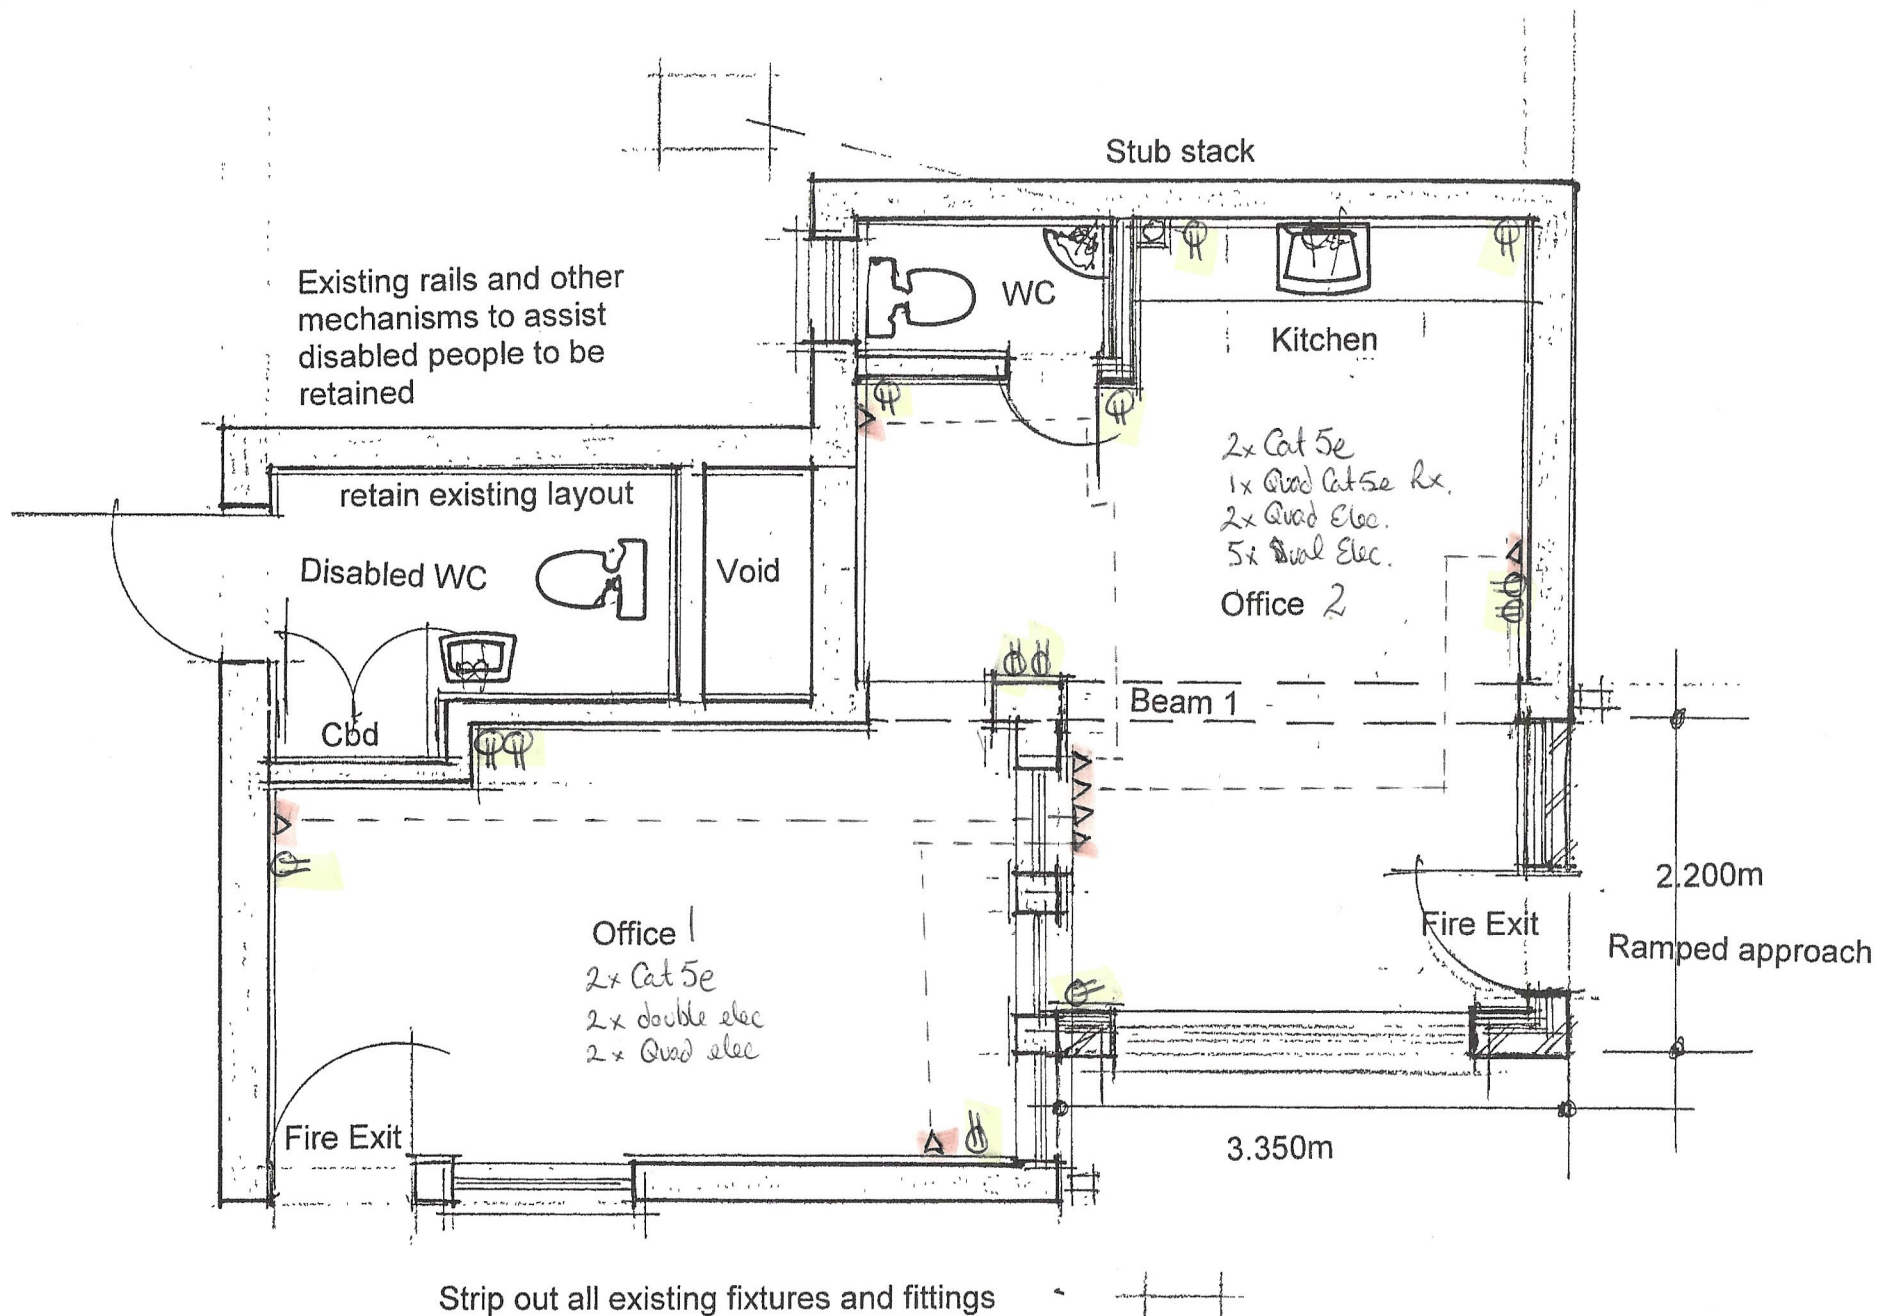

Proposed Ground Floor Plan
Elec + Cat 5e

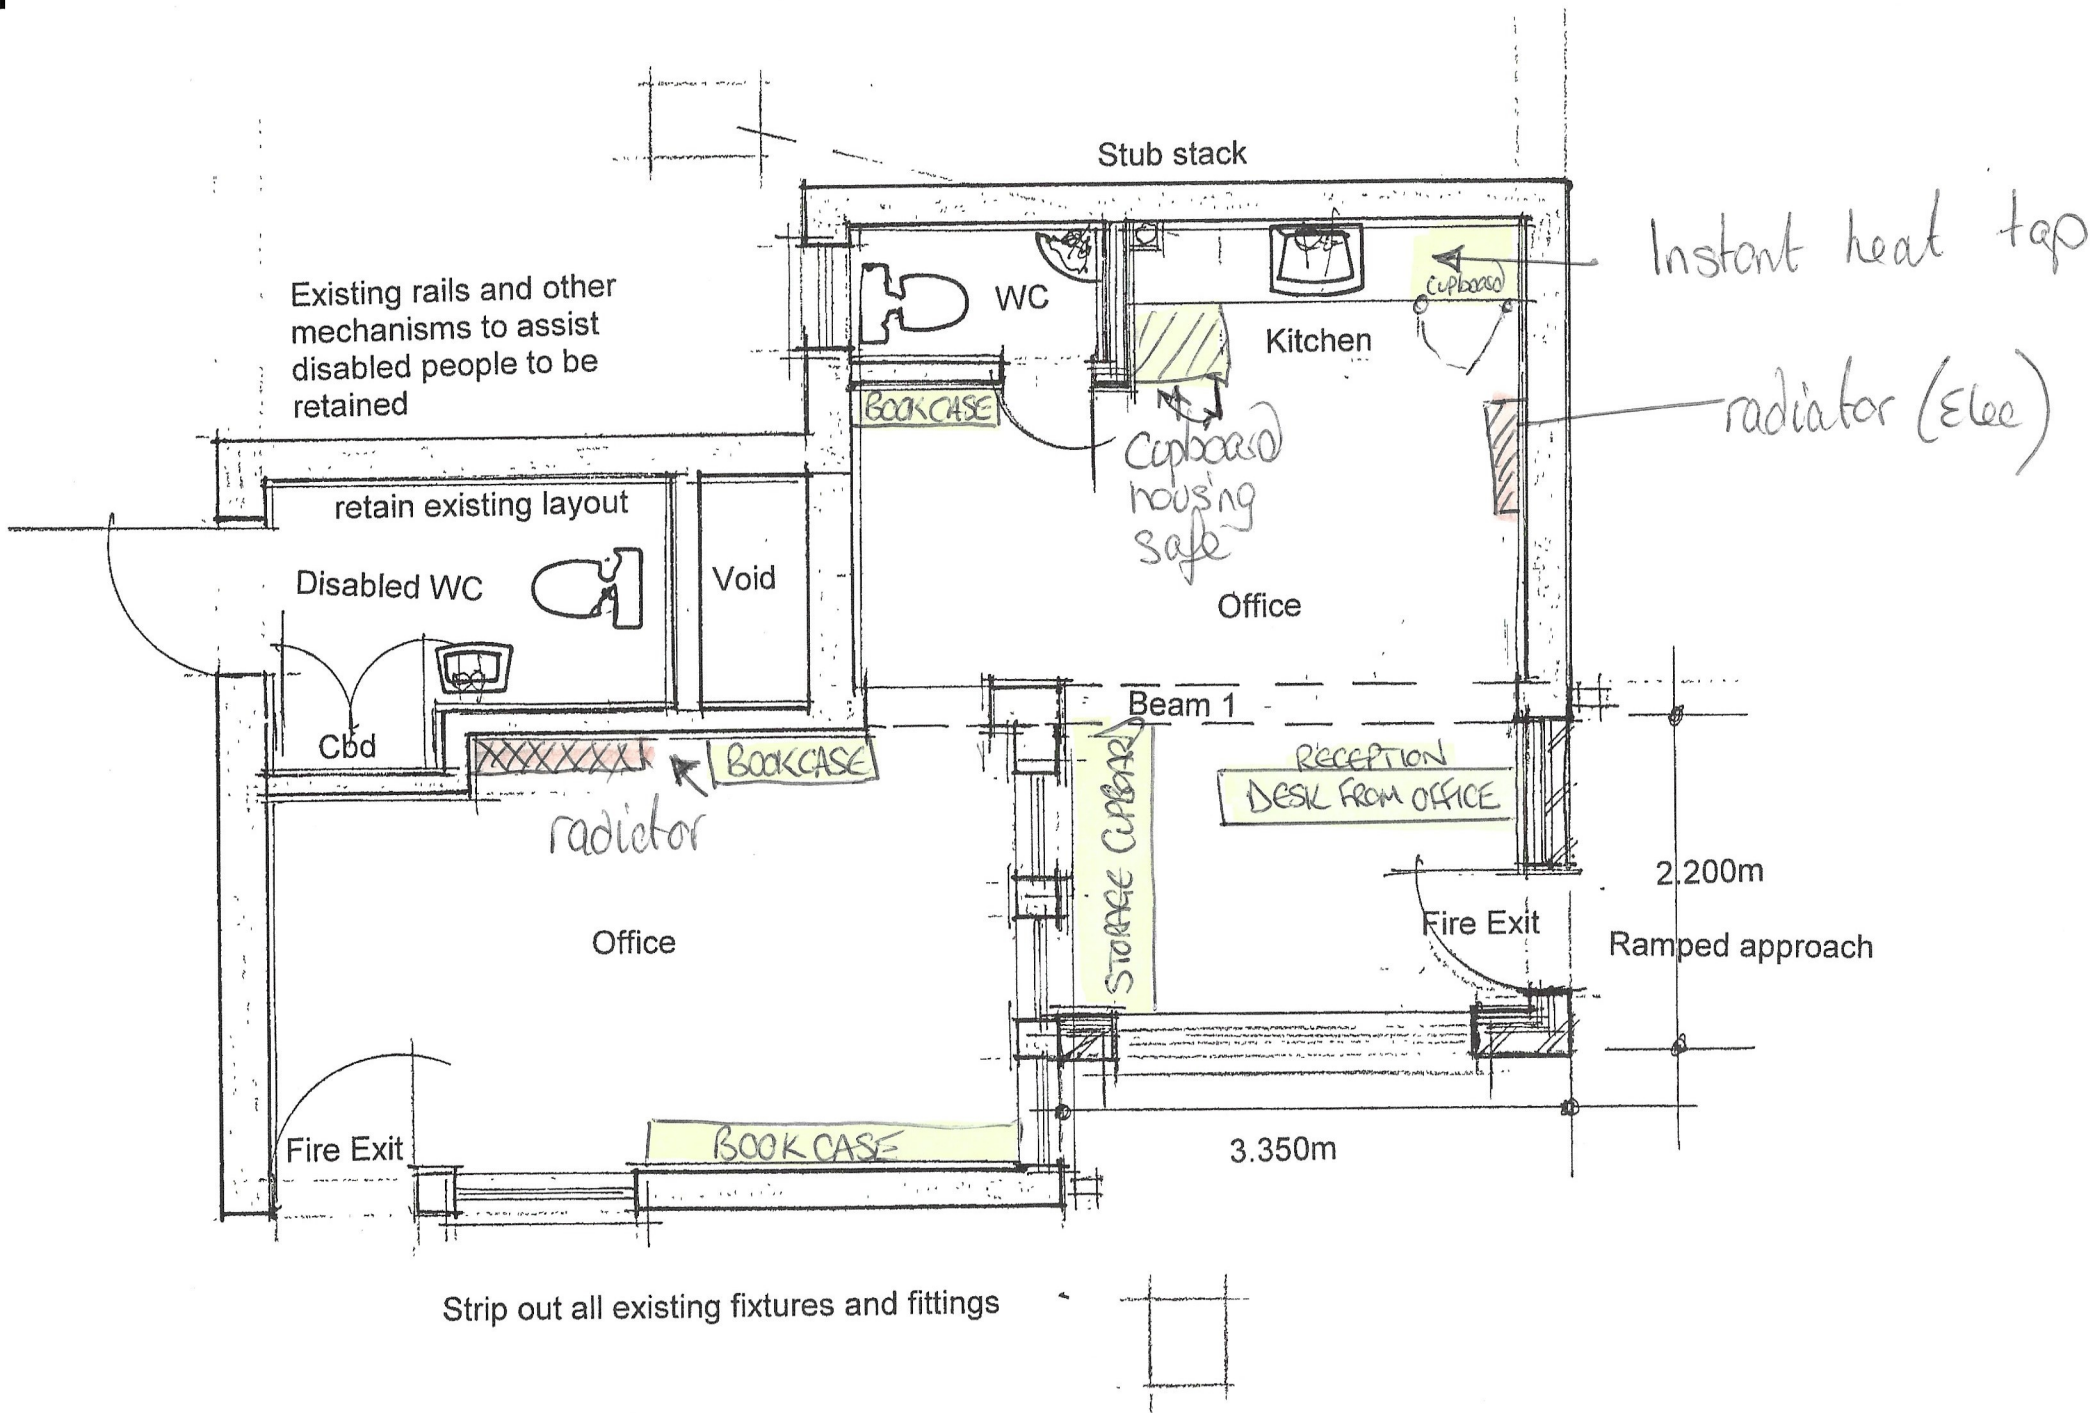

Proposed Ground Floor Plan

Radiator + Storage

STORAGE CUPBOARD w/doors.

