


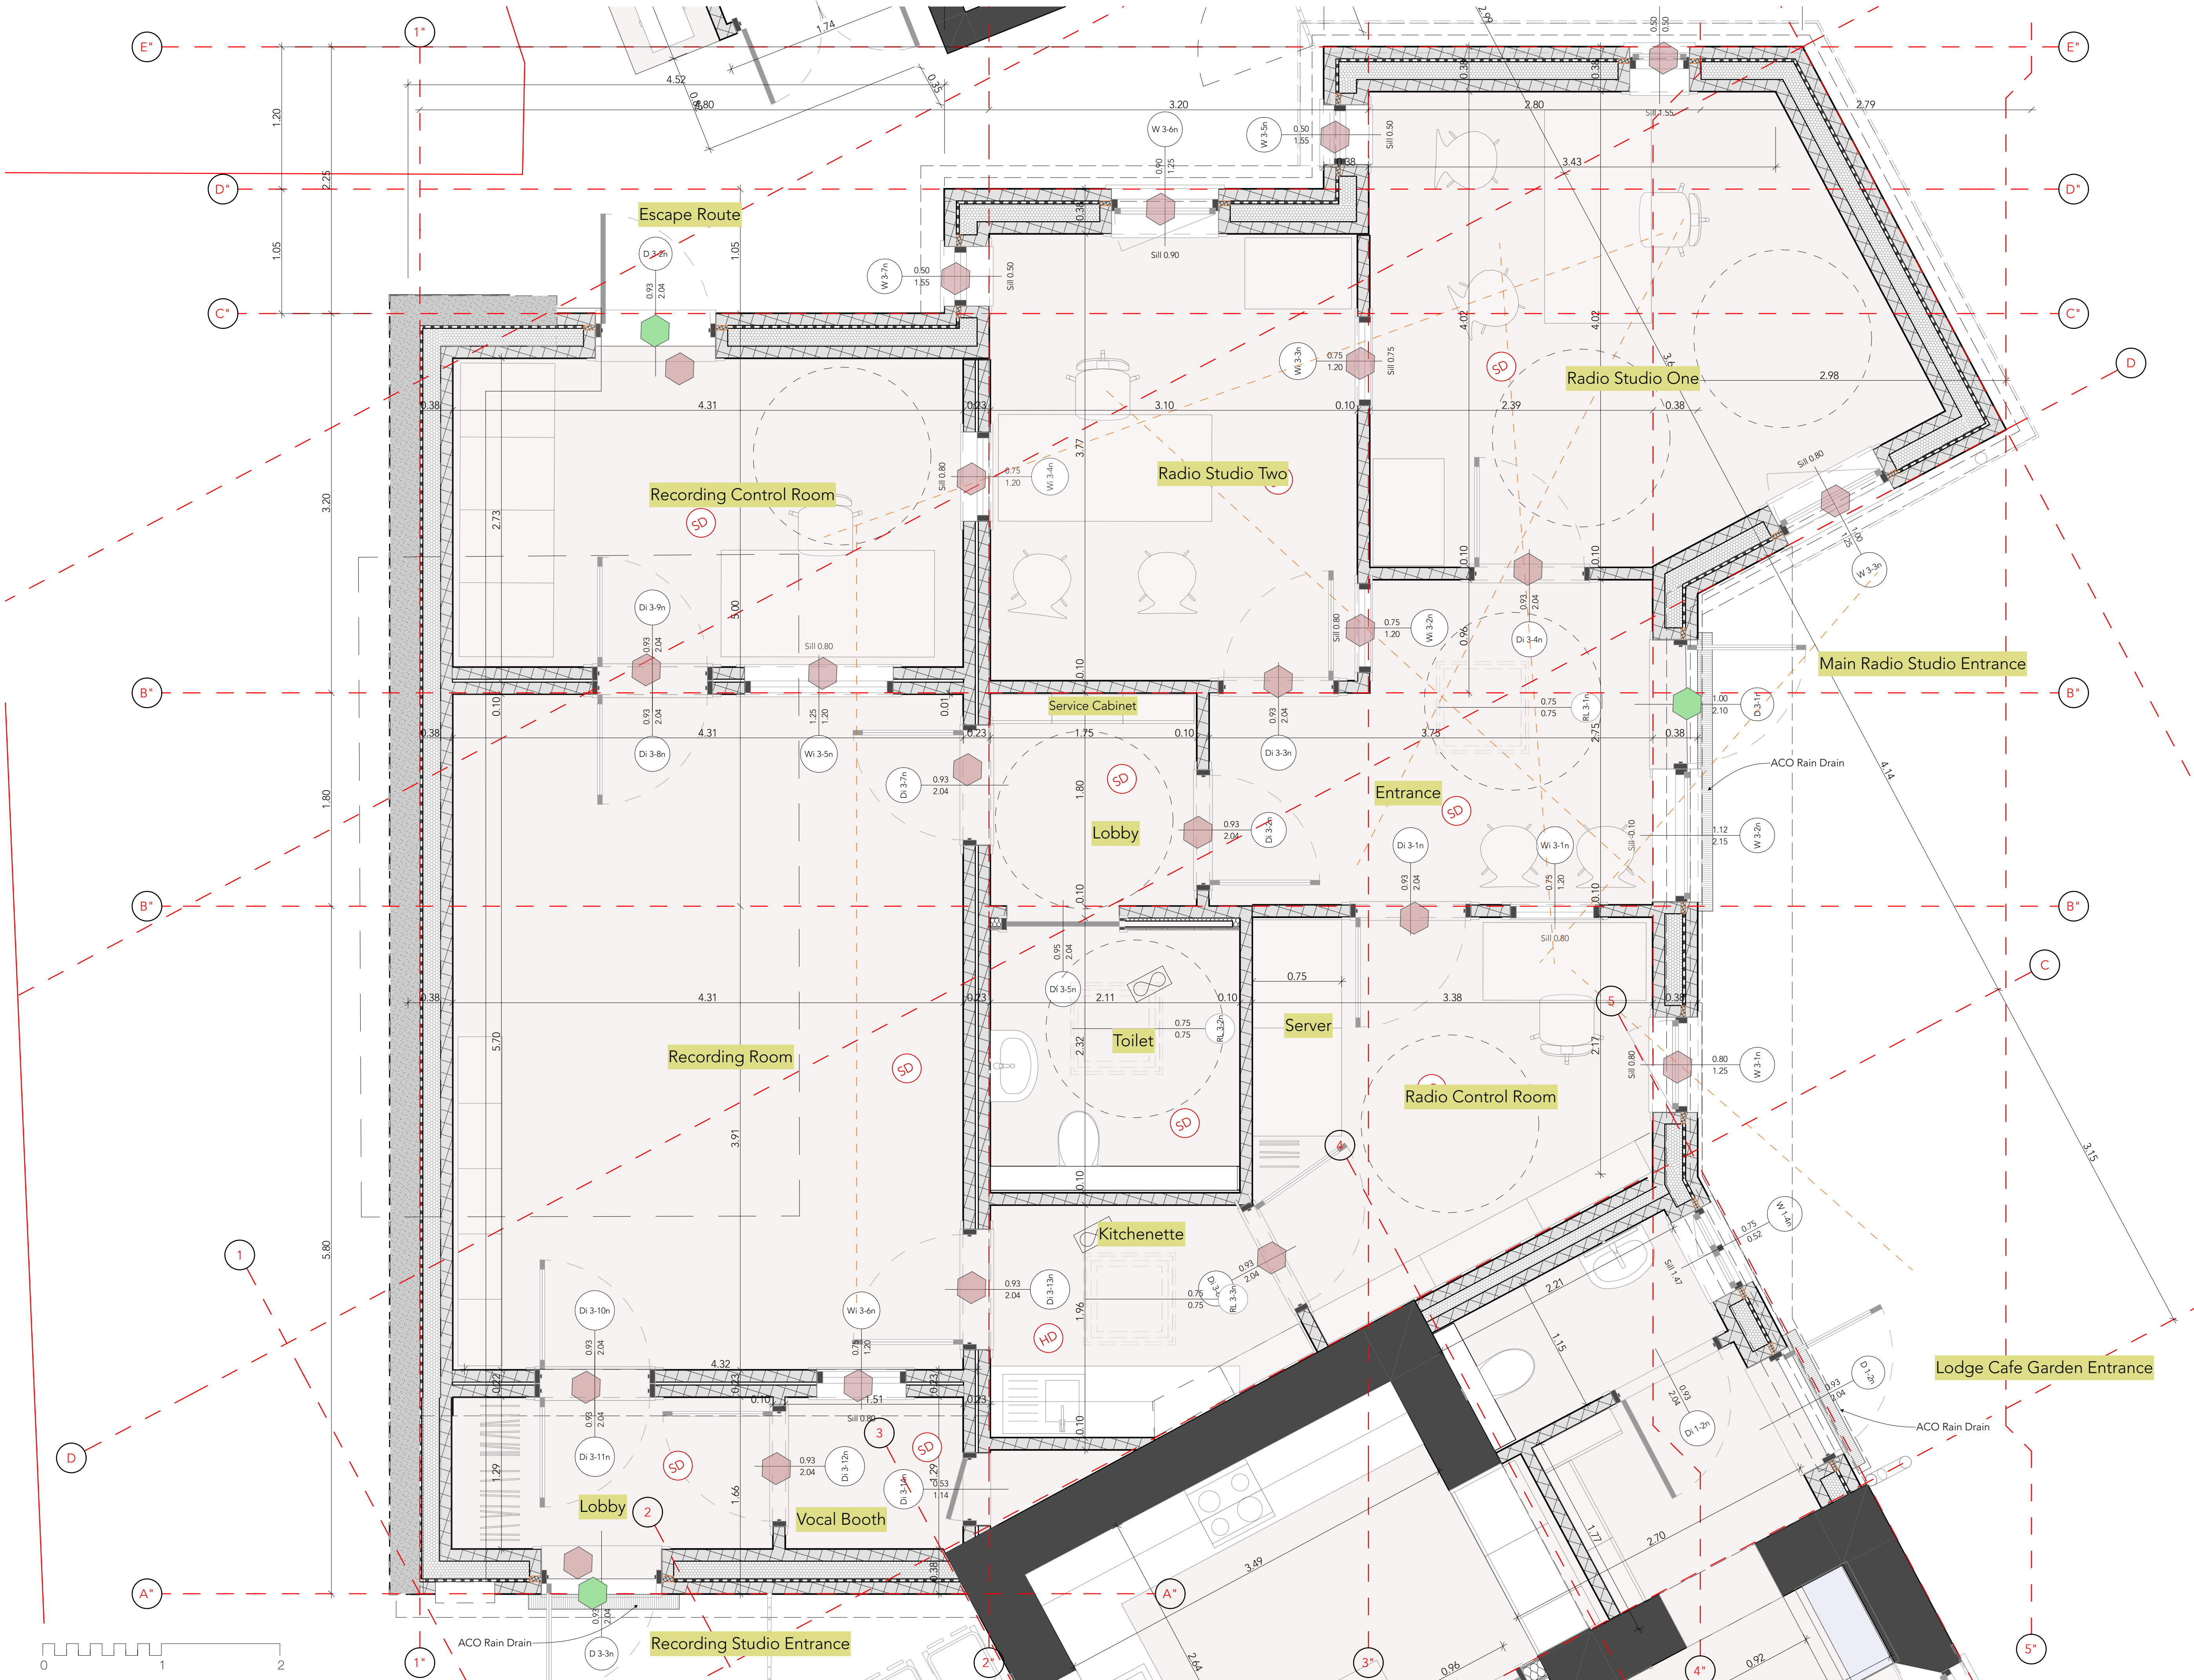

- Fan
- Heat Detector
- Smoke Detector
- Carbon Monoxide Detector
- Escape Door / Window
- Window with restrictor
- Fire Door
- Acoustic Door / Window



Design Risks & Hazards: Please inspect the site and study all drawings before any work is carried out. There are services around and pipes in the ground. Any work on an existing property should have an asbestos survey. The site is located within a park with many visitors.

This drawing is copyright to the author and any use of the information requires written permission. Do not scale for construction purposes from this drawing and all dimensions are to be checked on site and any discrepancy, error or omission is to be reported to the architect. This drawing shall be used in accordance with all relevant building regulations, standards and specifications.

Rev	Date	By	Description

project
Kimberley Park Lodge, 33 Kimberley Park Rd,
Falmouth TR11 2DA
Kimberley Park Lodge

client
Falmouth Town Council

drawing
06-Proposed

Ground Floor

author
H **Herbert**
Architects

project title
Technical Design First Draft

scale
1:25

project no.
0141.a

date
25/03/2024

drawing no.
424

pages
A1-L

checked
MH

rev