




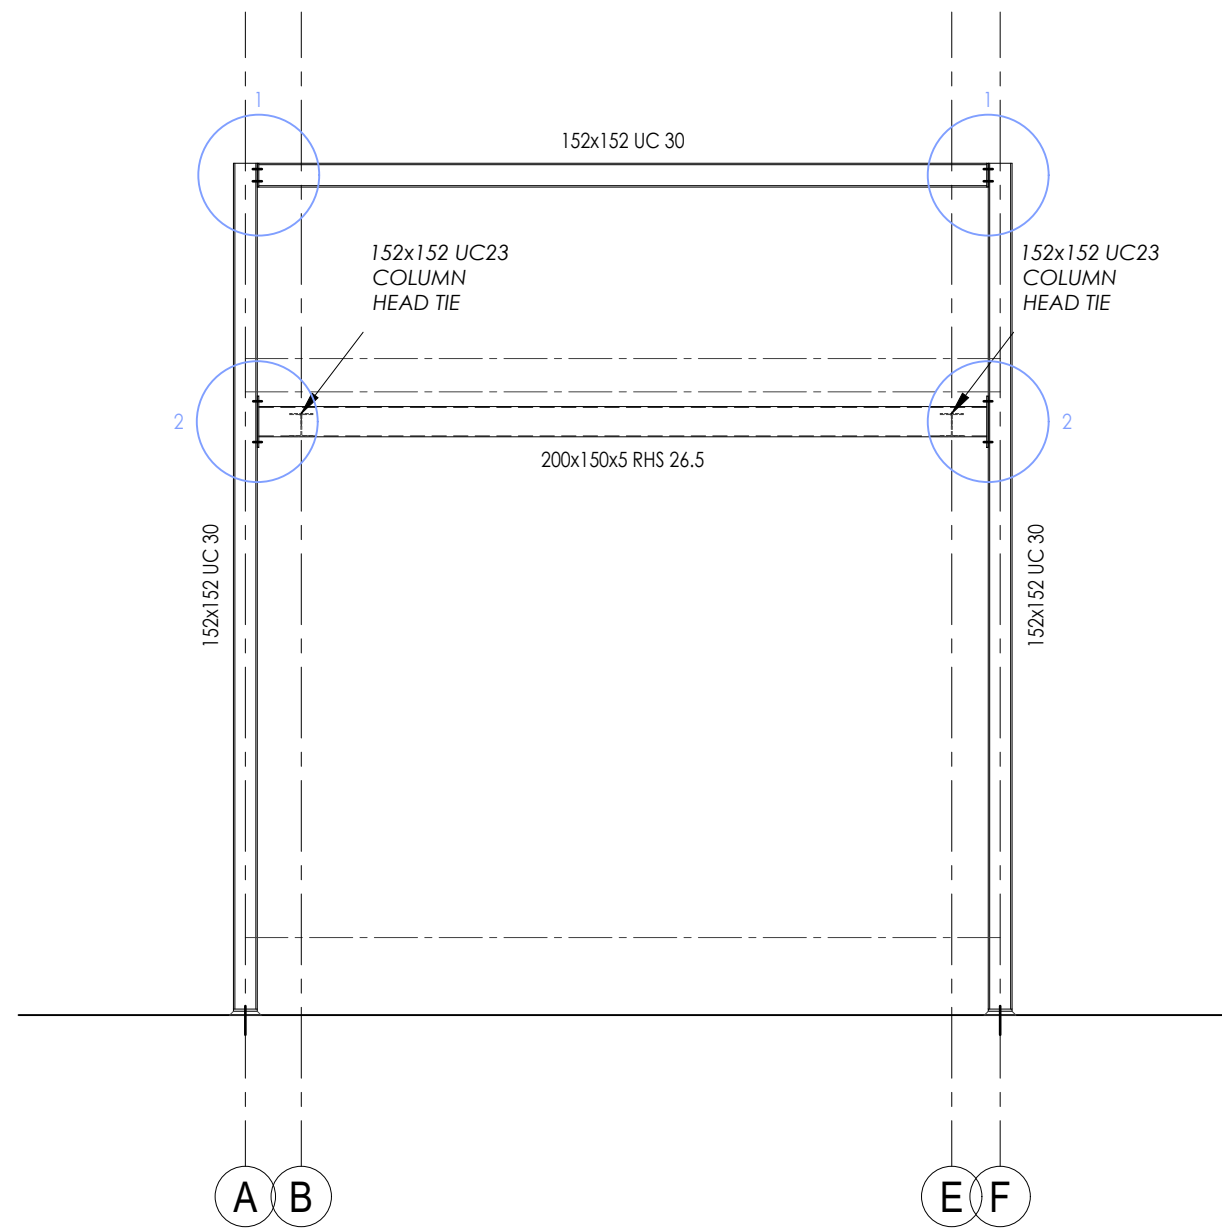


ELEVATION GL 1

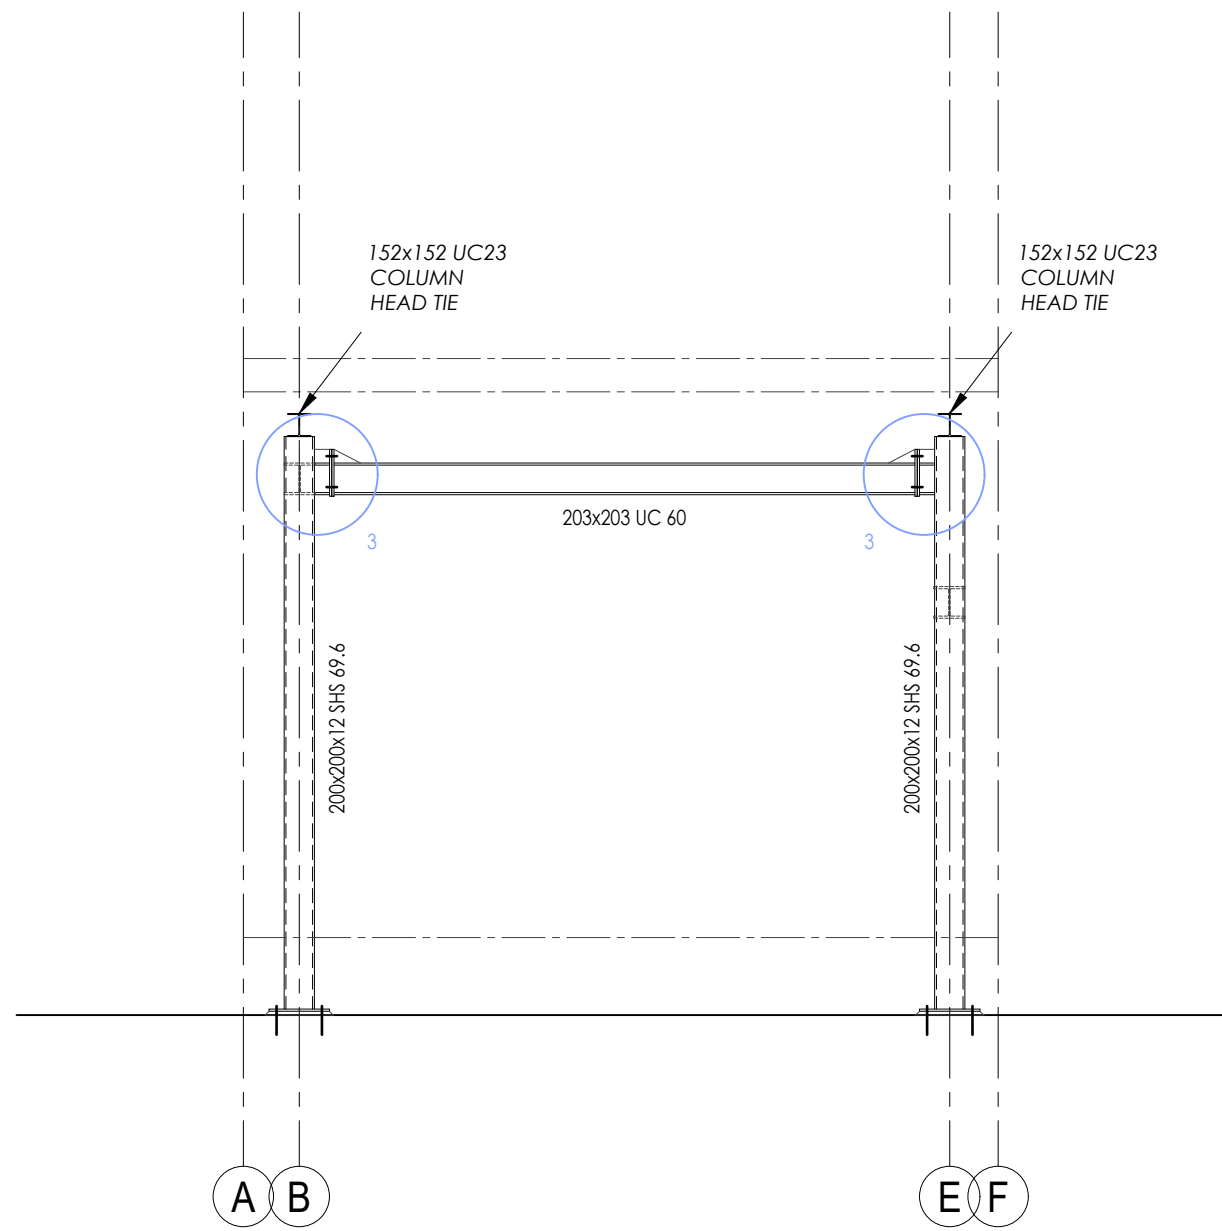


ELEVATION GL 2

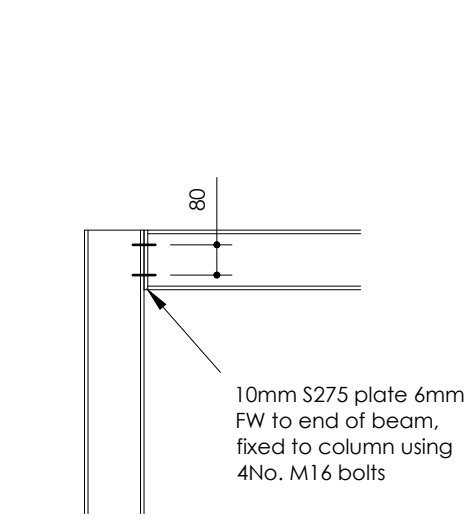


CONNECTION DETAIL 1
(1/20)

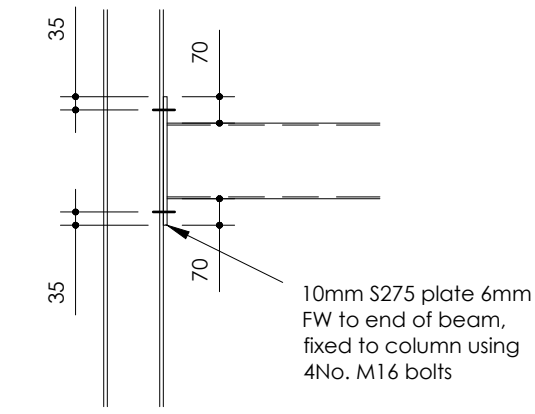


CONNECTION DETAIL 2
(1/20)

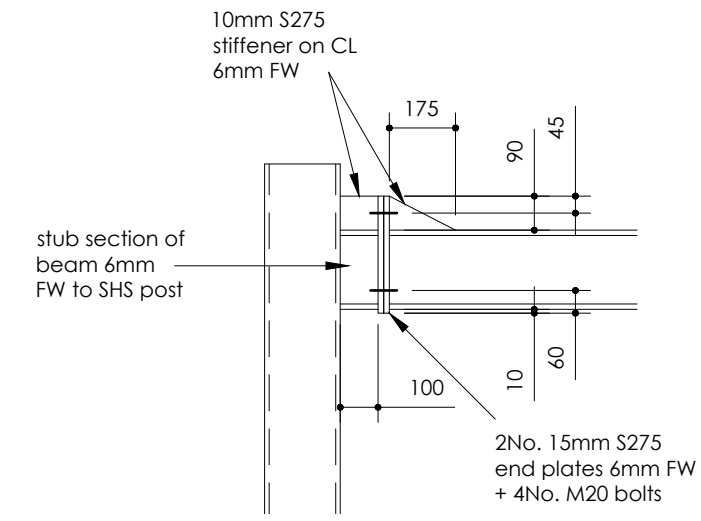


CONNECTION DETAIL 3
(1/20)

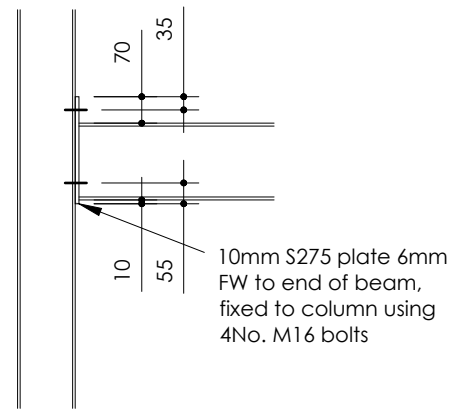


CONNECTION DETAIL 4
(1/20)

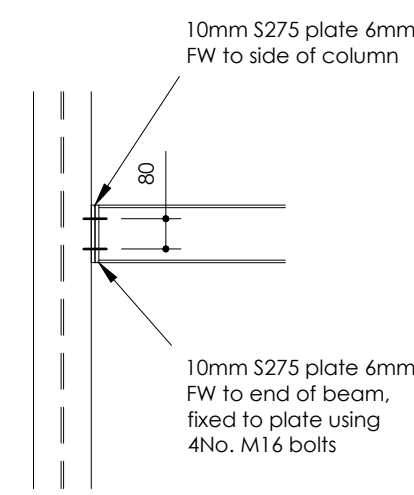


CONNECTION DETAIL 5
(1/20)

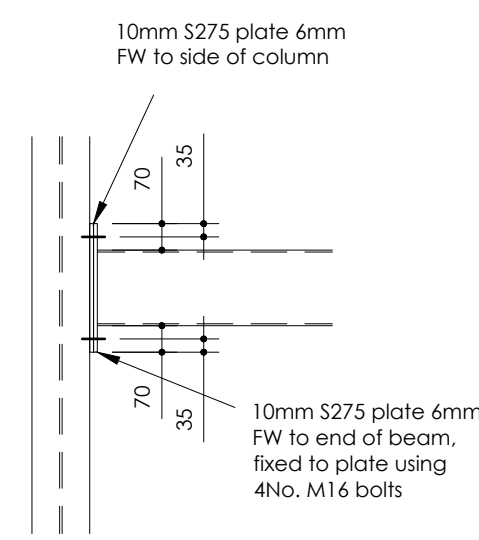


CONNECTION DETAIL 6
(1/20)

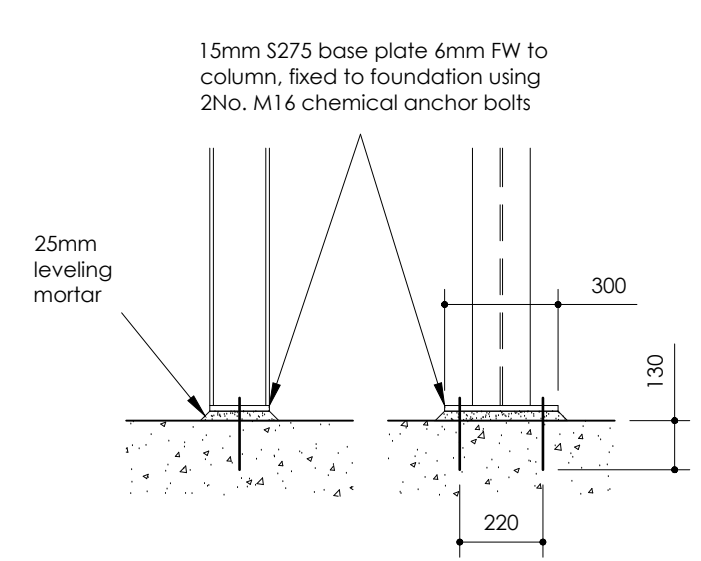


152 x 152 UC BASEPLATE DETAIL
(1/20)

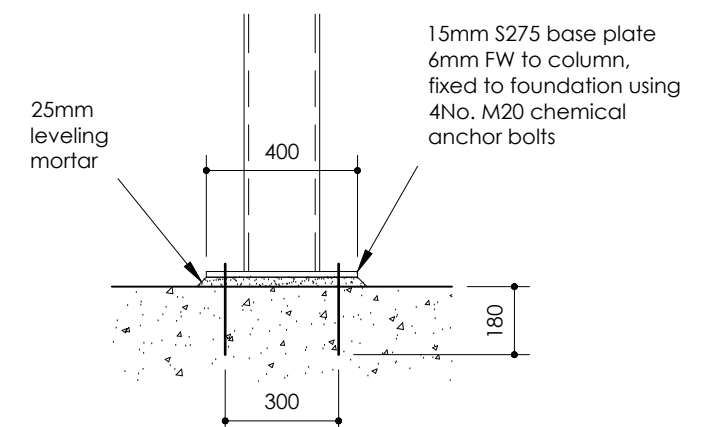


200 x 200 SHS BASEPLATE DETAIL
(1/20)

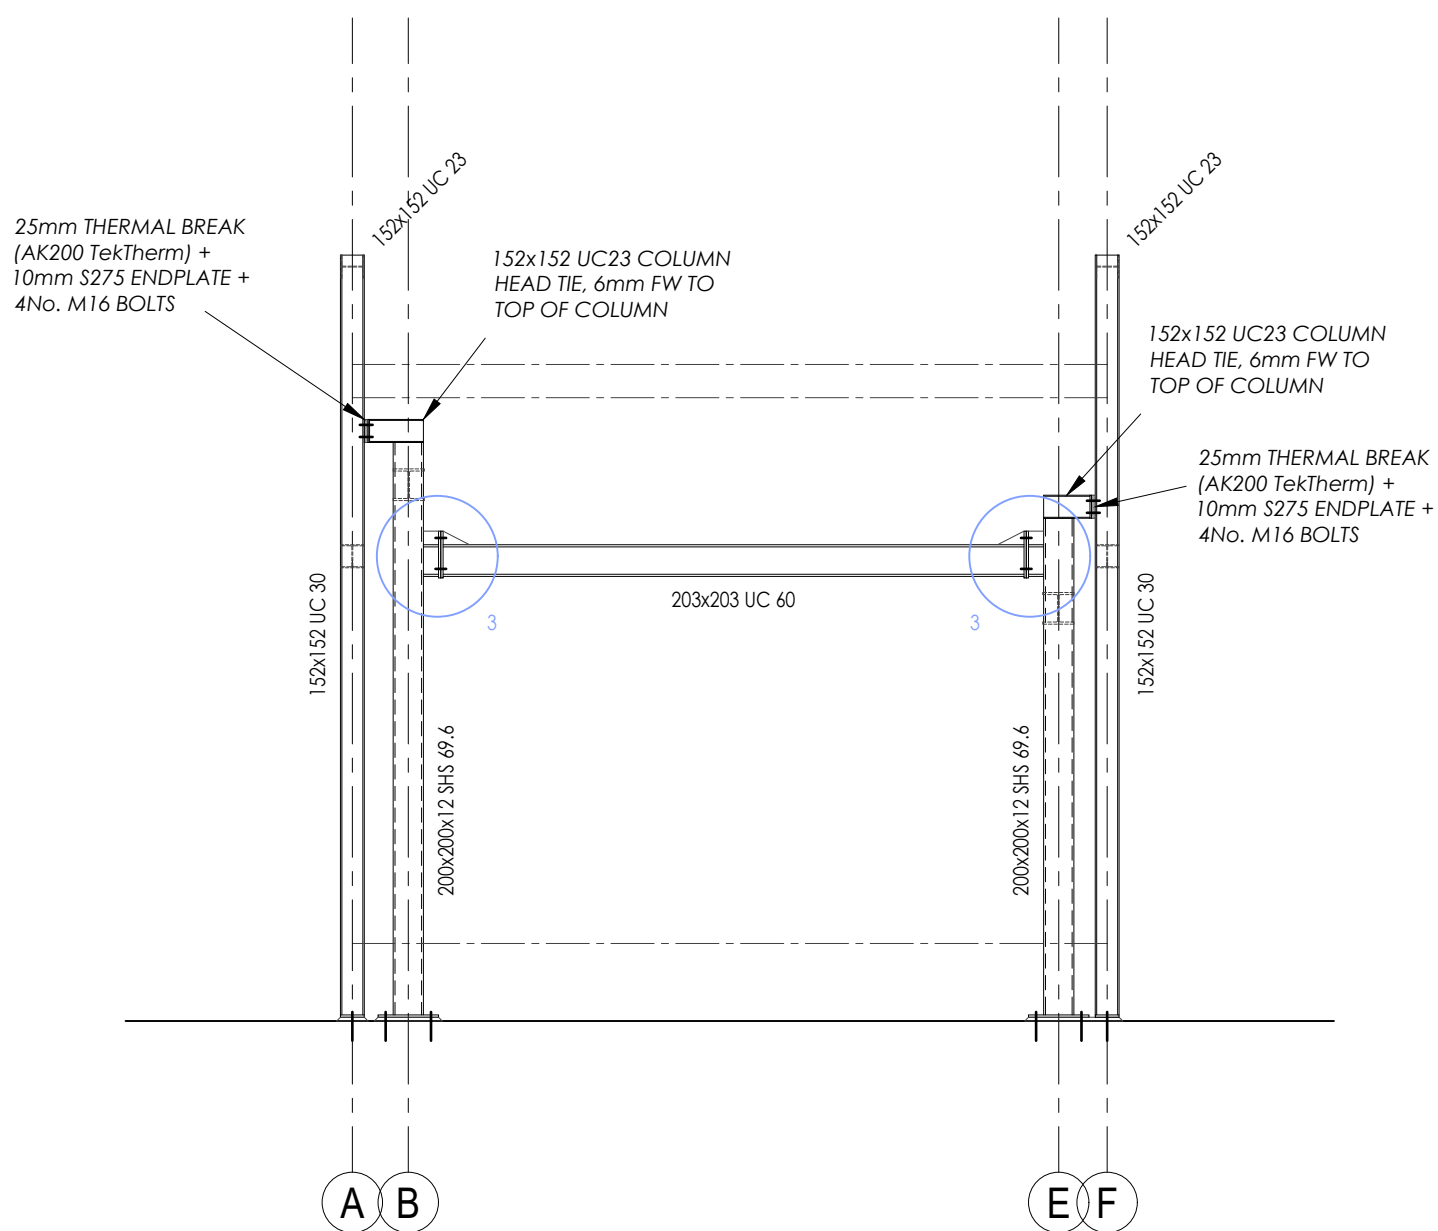

ELEVATION GL 3

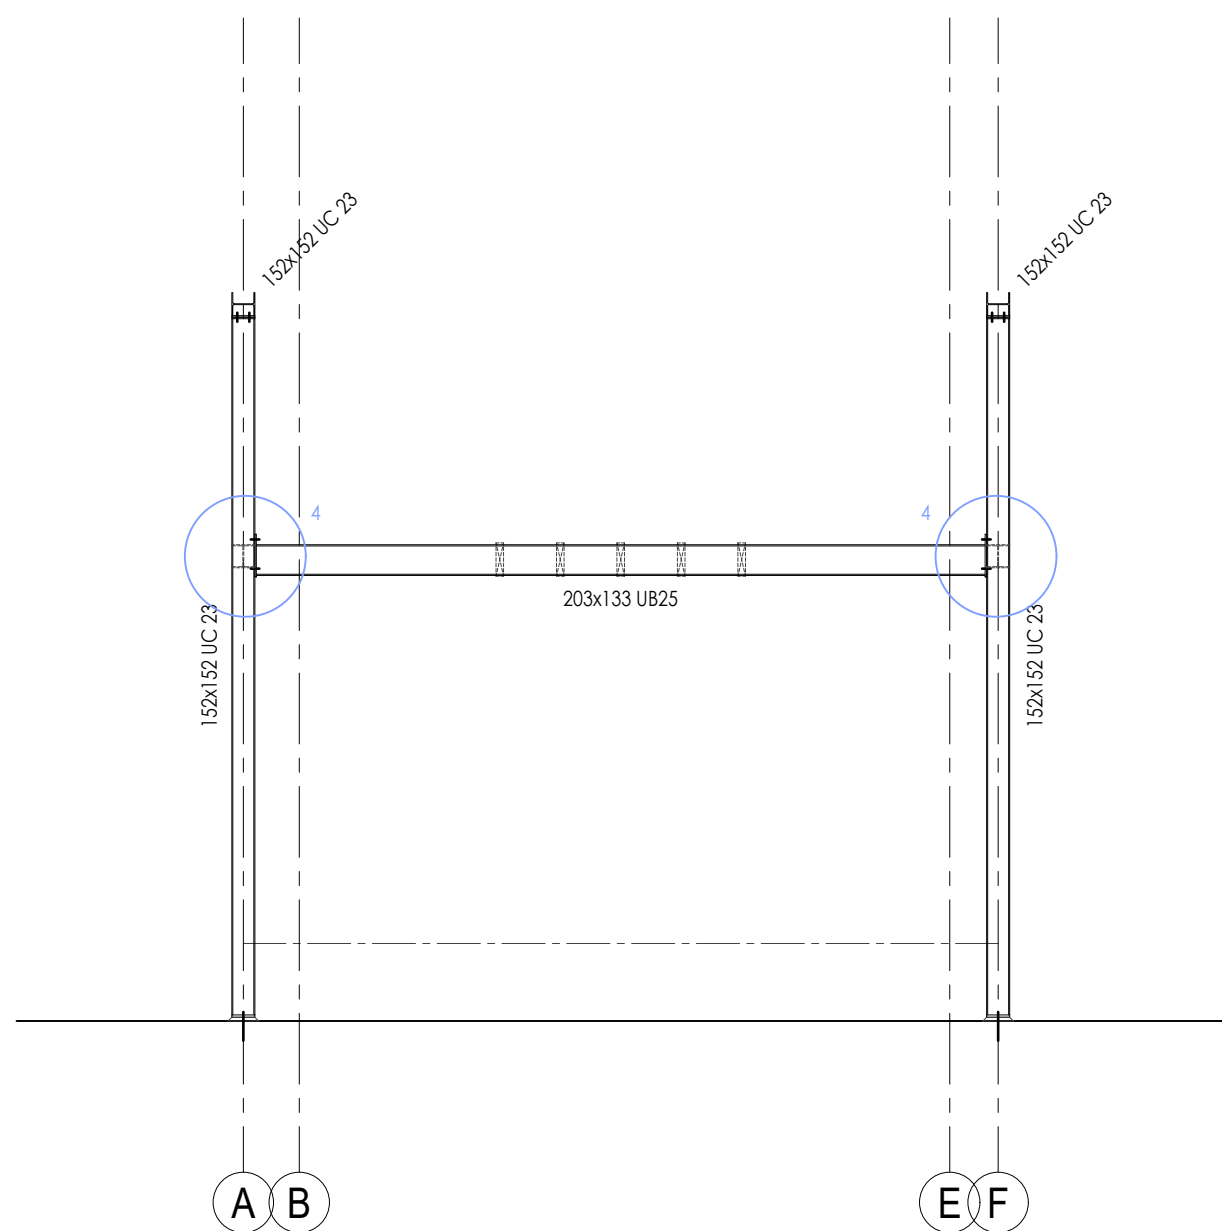

ELEVATION GL 4

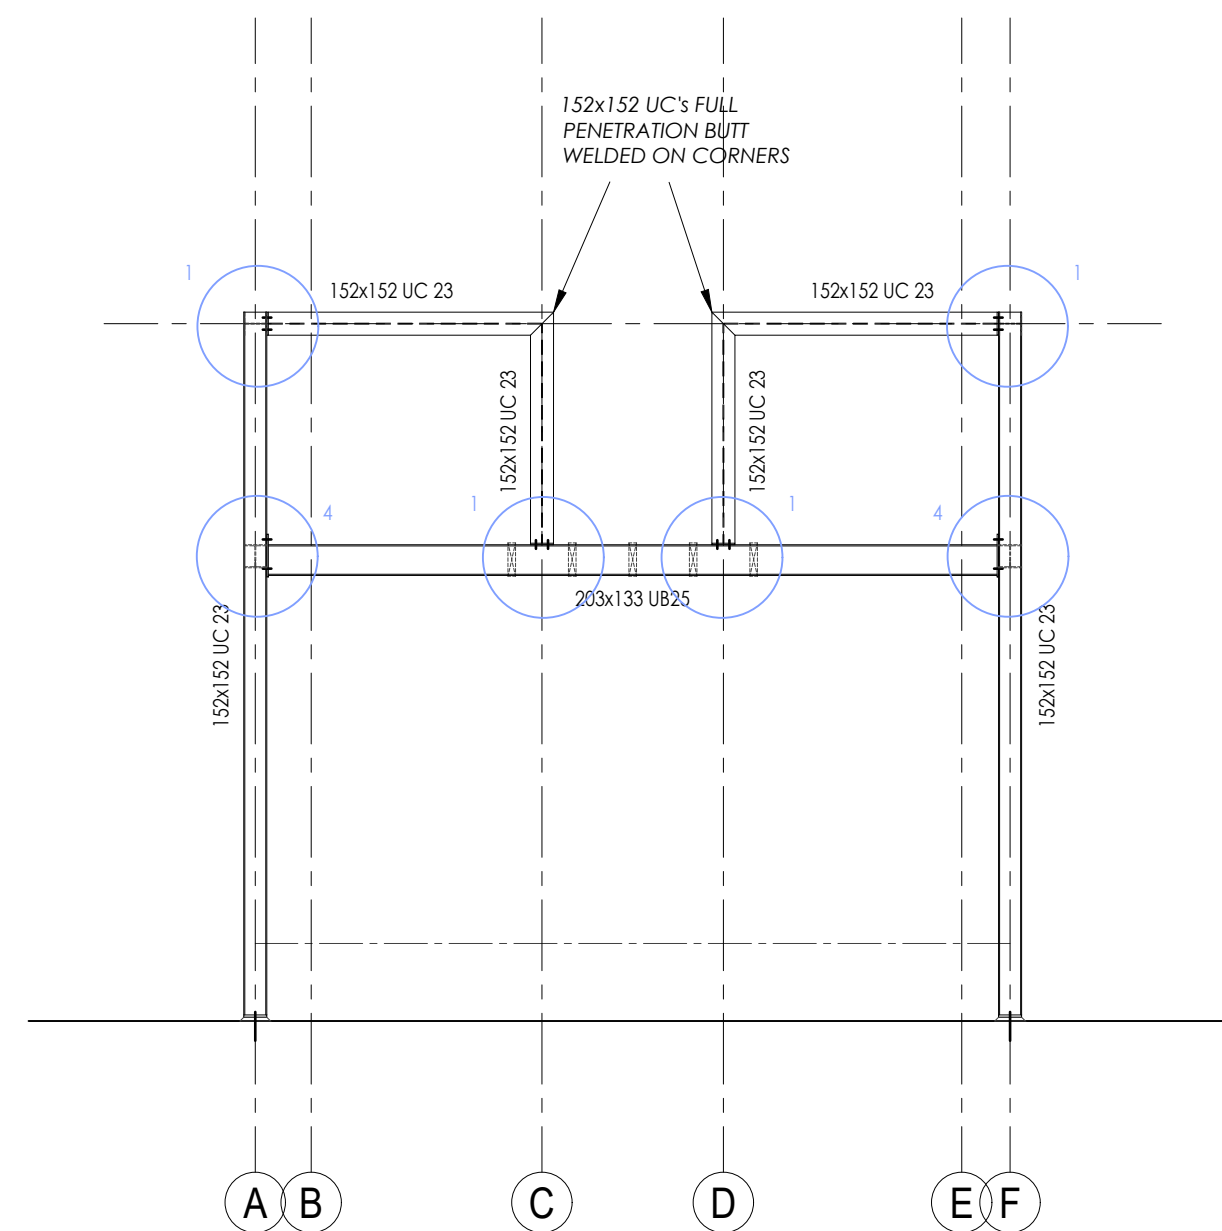

ELEVATION GL 5

i e Ings Engineering Limited		
client		
SEAFORD TOWN COUNCIL		
job		
MARTELLO TOWER CAFE & PUBLIC TOILETS SEAFORD		
drawing number		revision
8850/ 03		—
drawing title		
STRUCTURAL STEELWORK ELEVATIONS 2 OF 2 + DETAILS		
drawn by	checked by	issue status
ICR	JI	—
date	scale (printed at A1)	
JAN 2022	1/50, 1/20	
</		