


Final Plan – Garden of Remembrance
 Anstey Parish Councils – April 2019

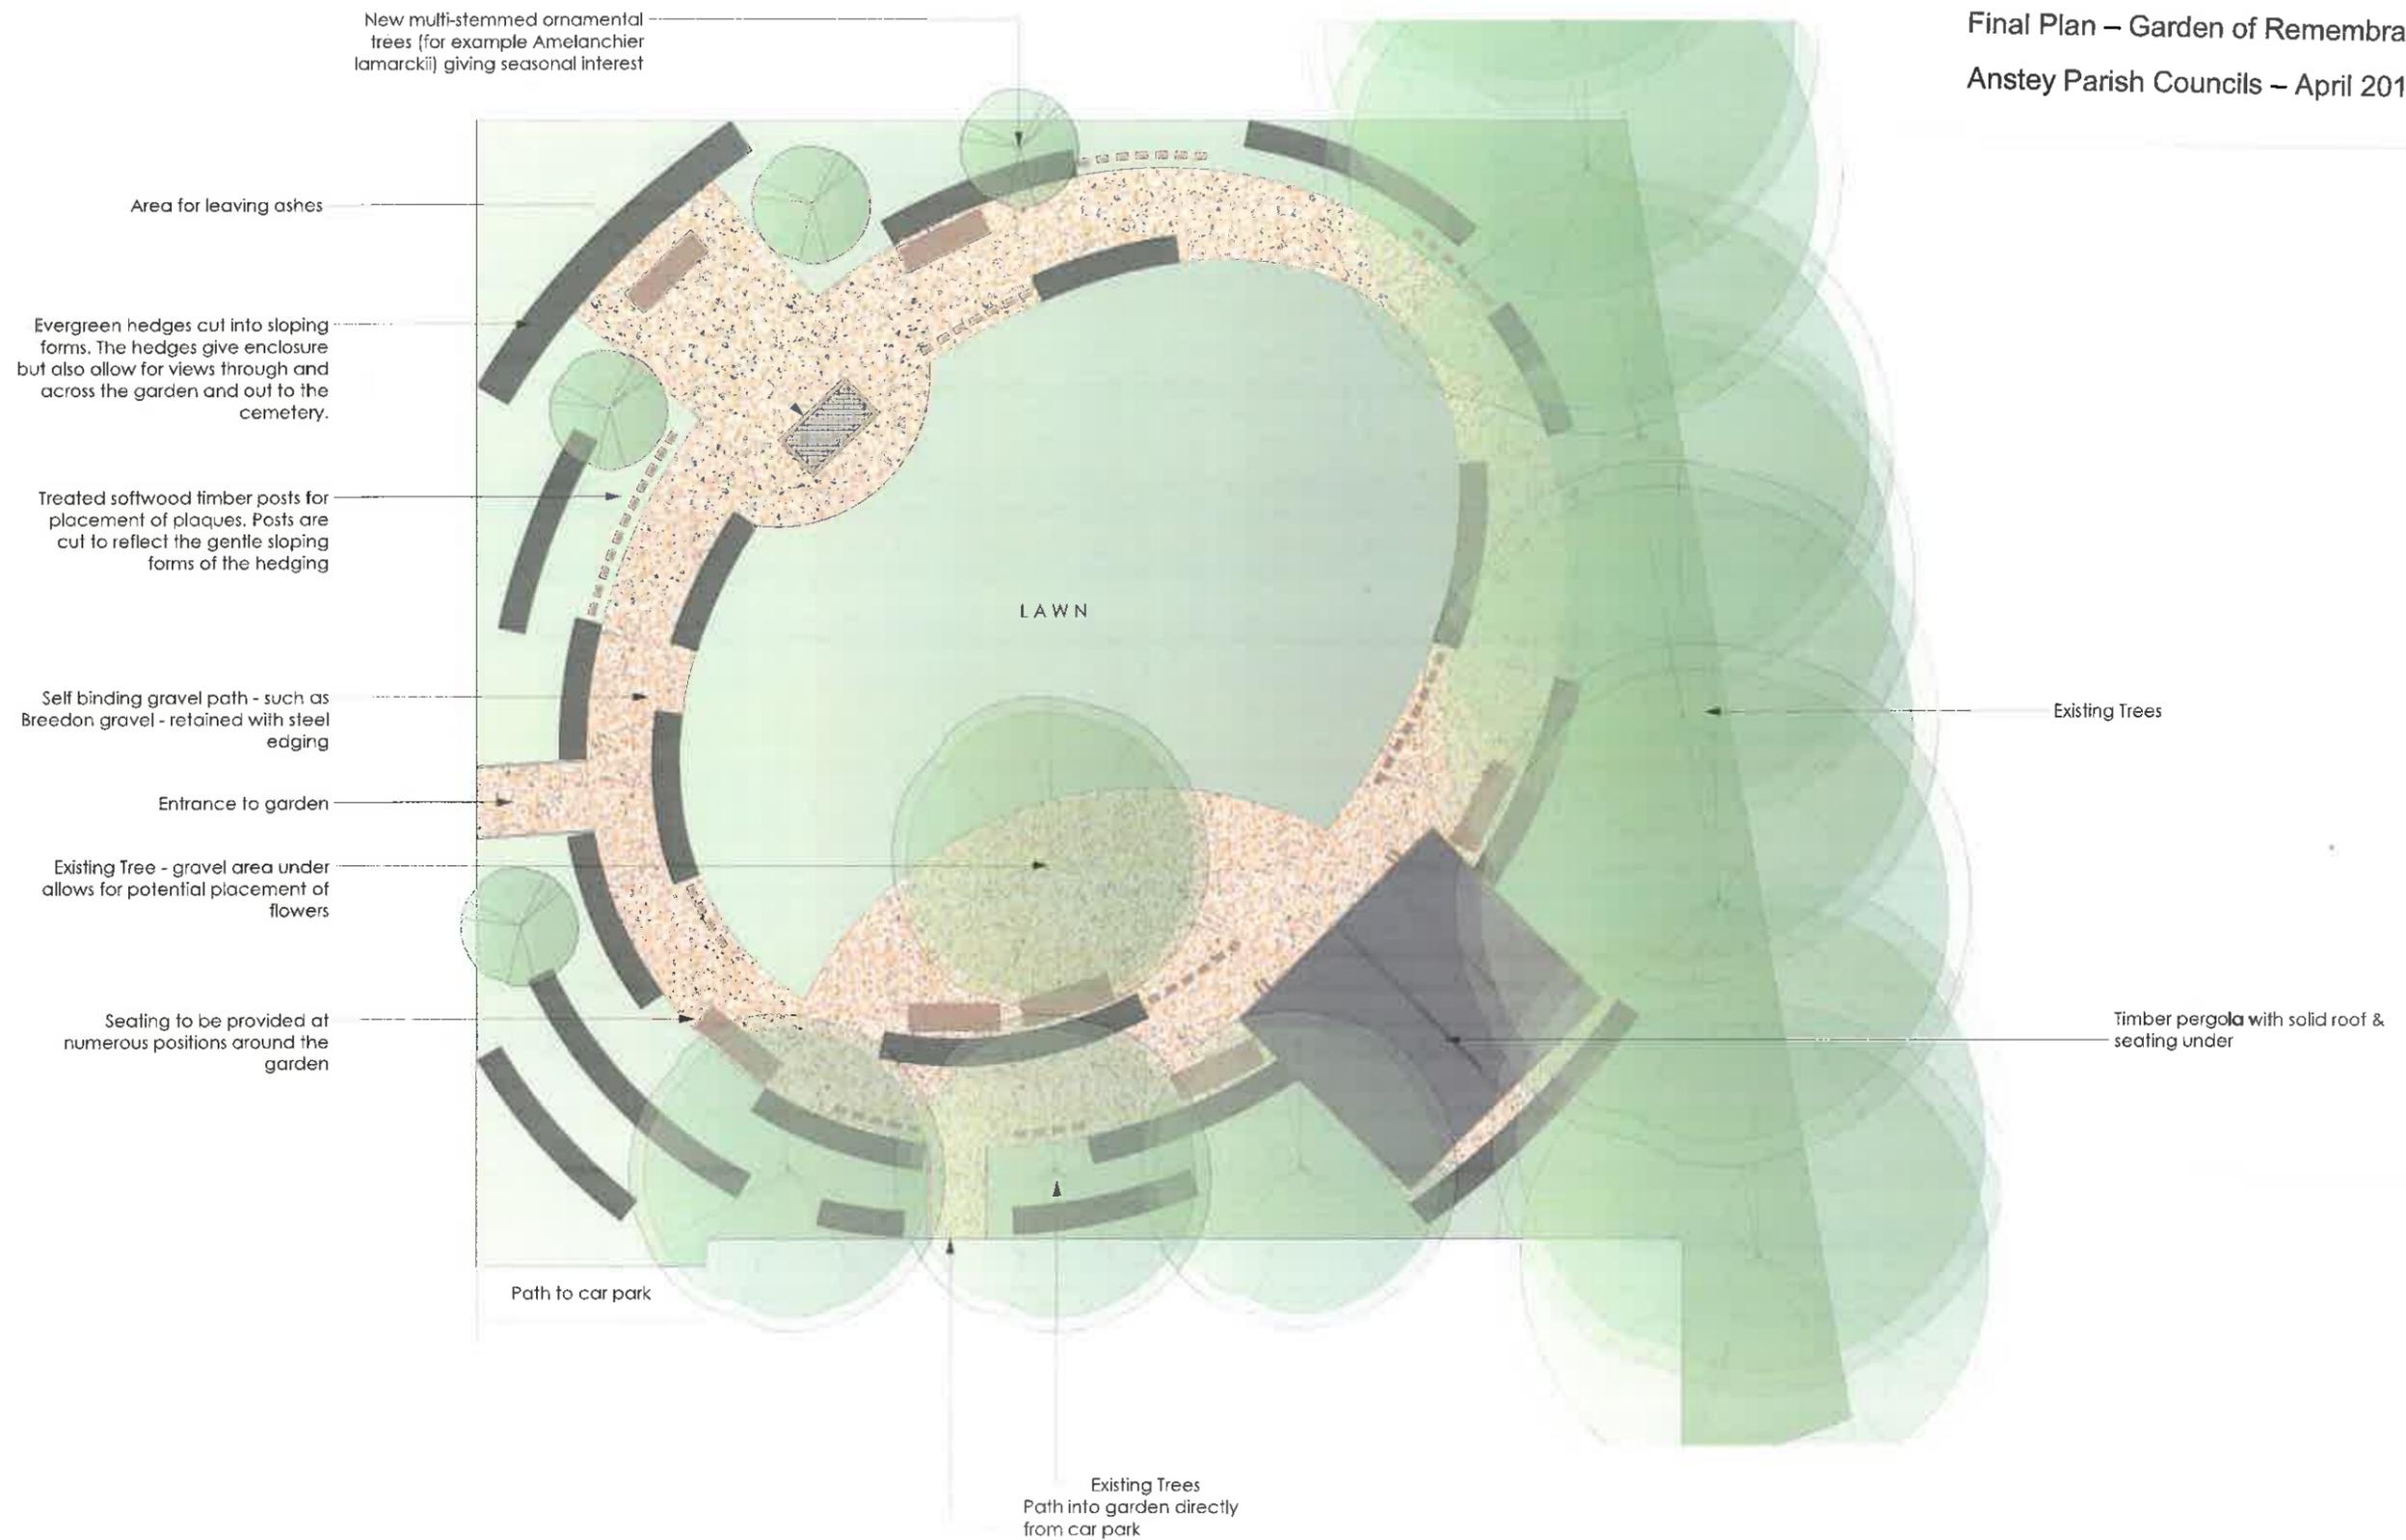

REV A 27/03/19 NP roof added to pergola, area for ashes, gravelled area under extg tree, path from car park