


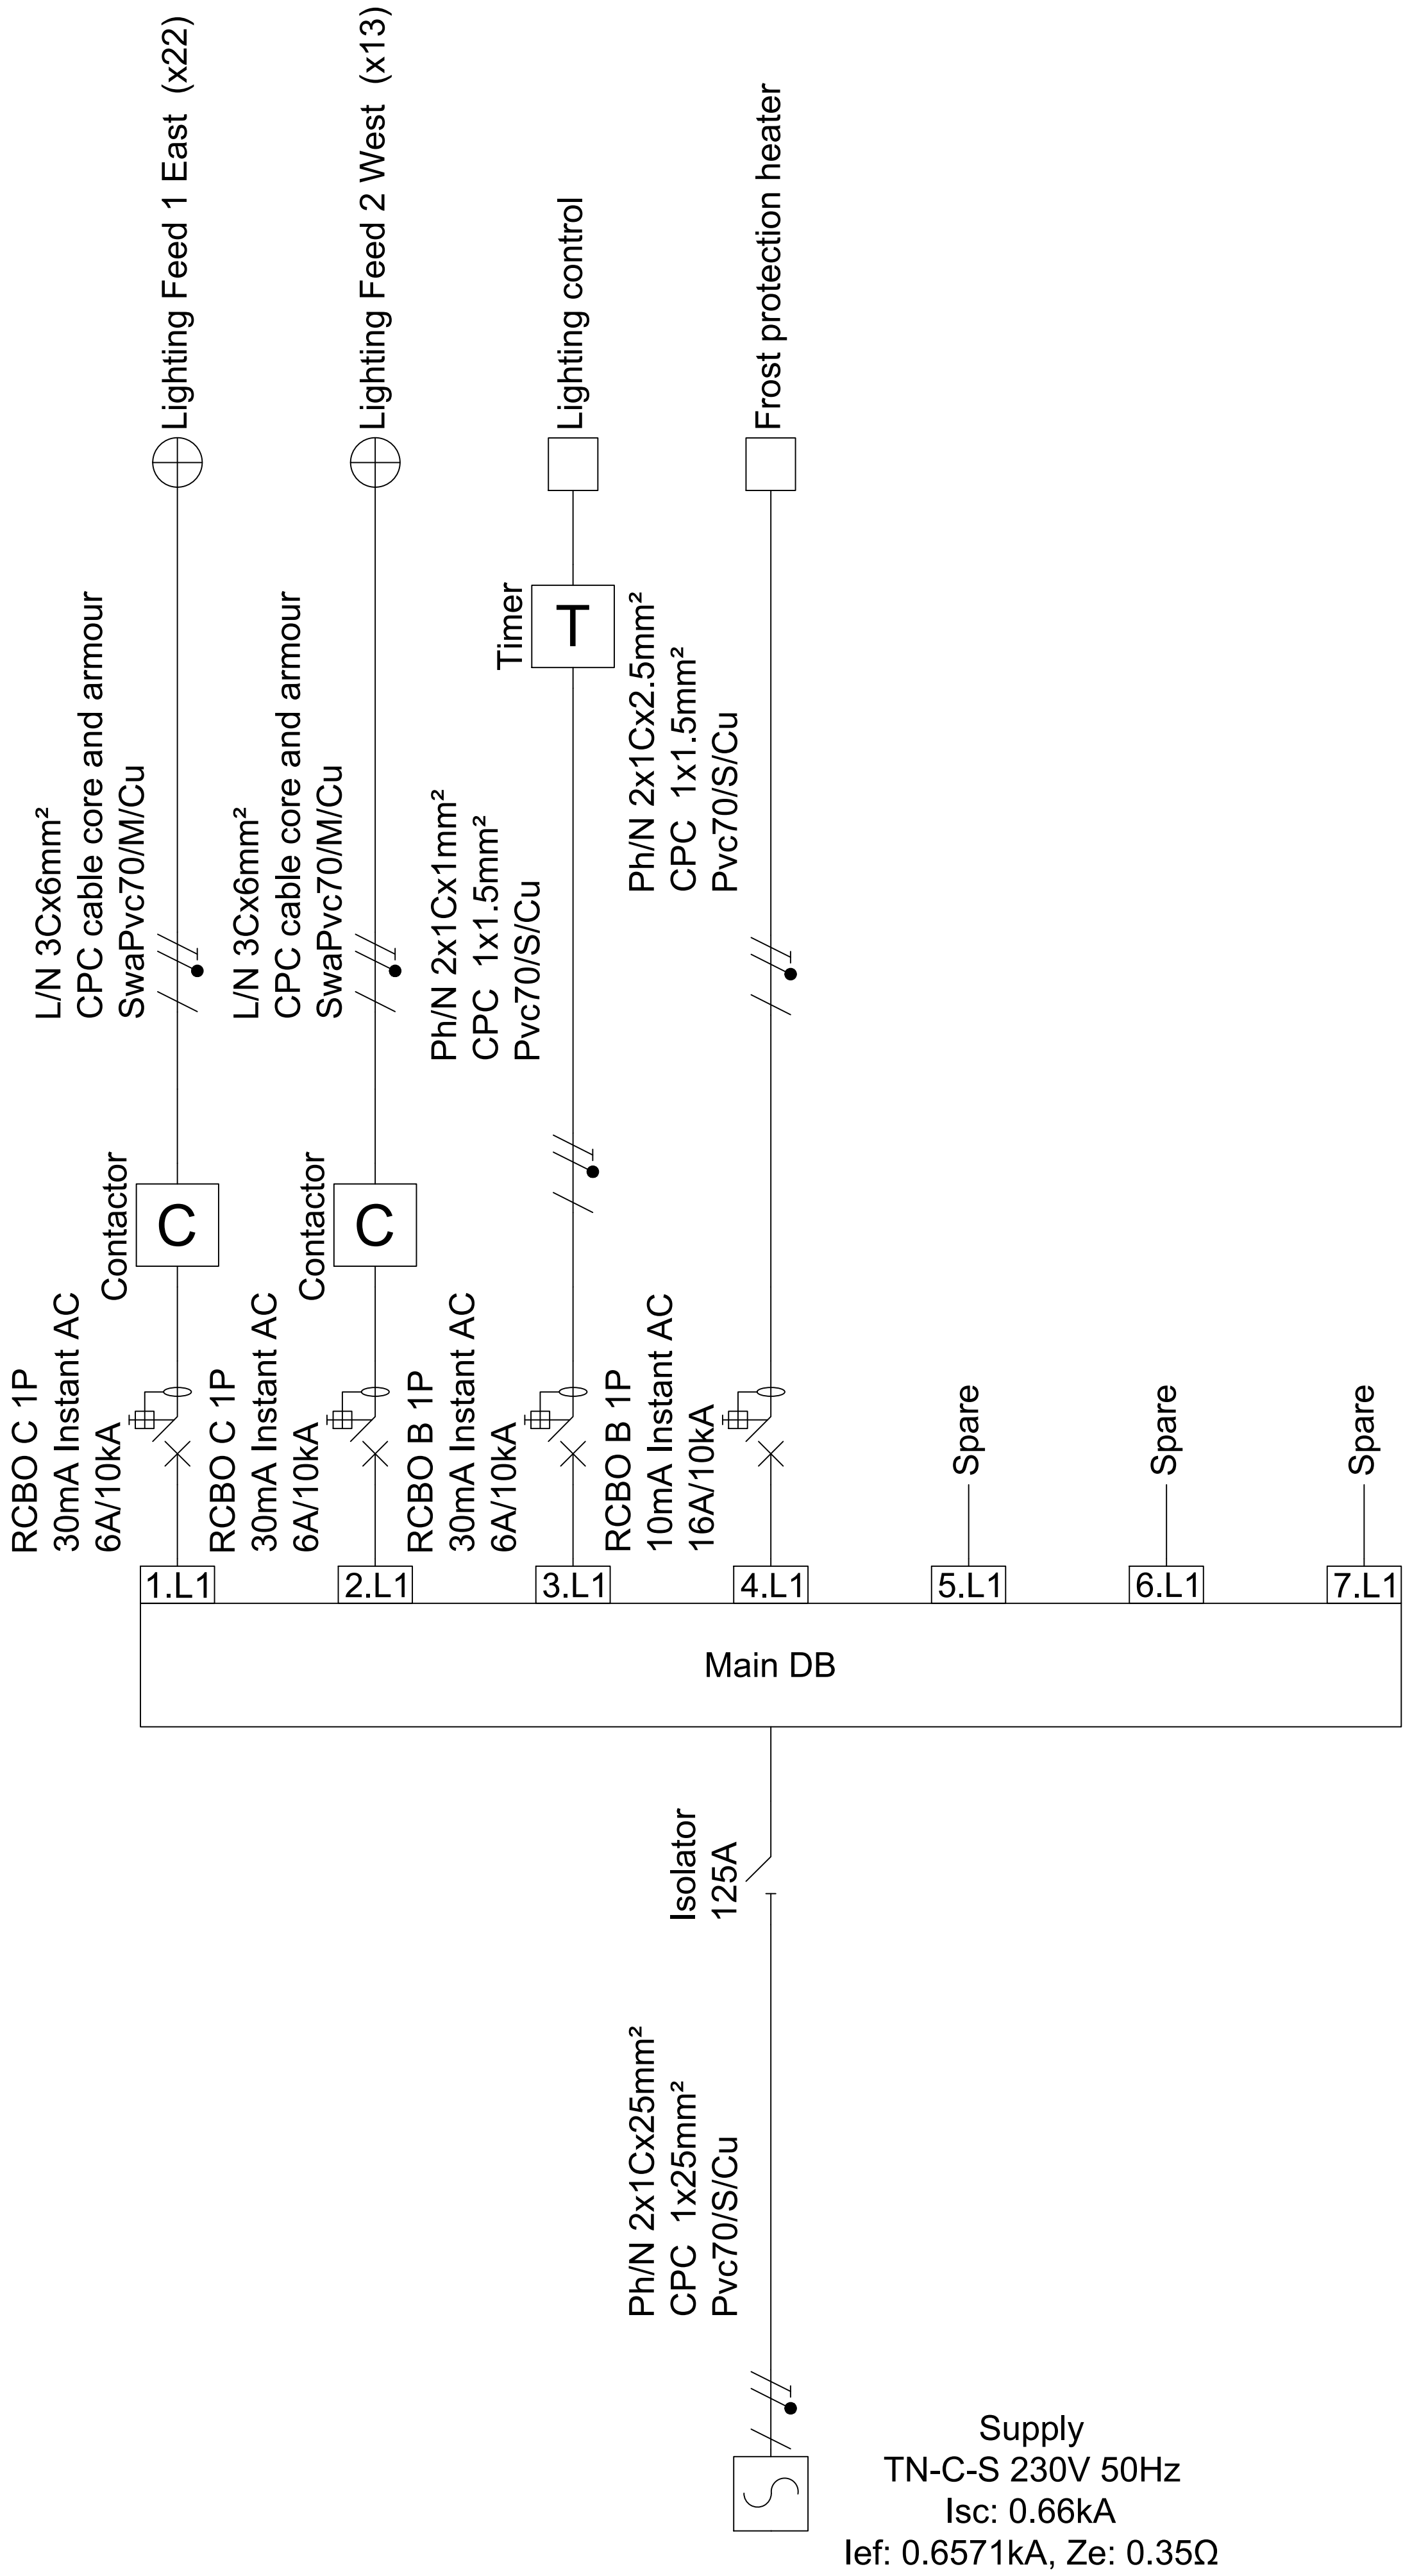

Rev	Revision Detail	Date

**SOUTHEAST
ELECTRICAL
SOLUTIONS**

Southeast Electrical Solutions Ltd
11 Amanda close
Bexhill-on-Sea
East Sussex
TN40 2TB

TEL: 07802 166168
EMAIL:
info@seelectricalsolutions.co.uk
WEB:
www.seelectricalsolutions.co.uk

CLIENT:

Hailsham Town Council

PROJECT:

Active Circuit Western
Recreation Ground
Hailsham

TITLE:

Distribution Schematic

DRAWN SL	CHECKED SL	DATE MAR 2020	SCALE NTS
DRAWING No. 1768 - E - 0001			REVISION T