


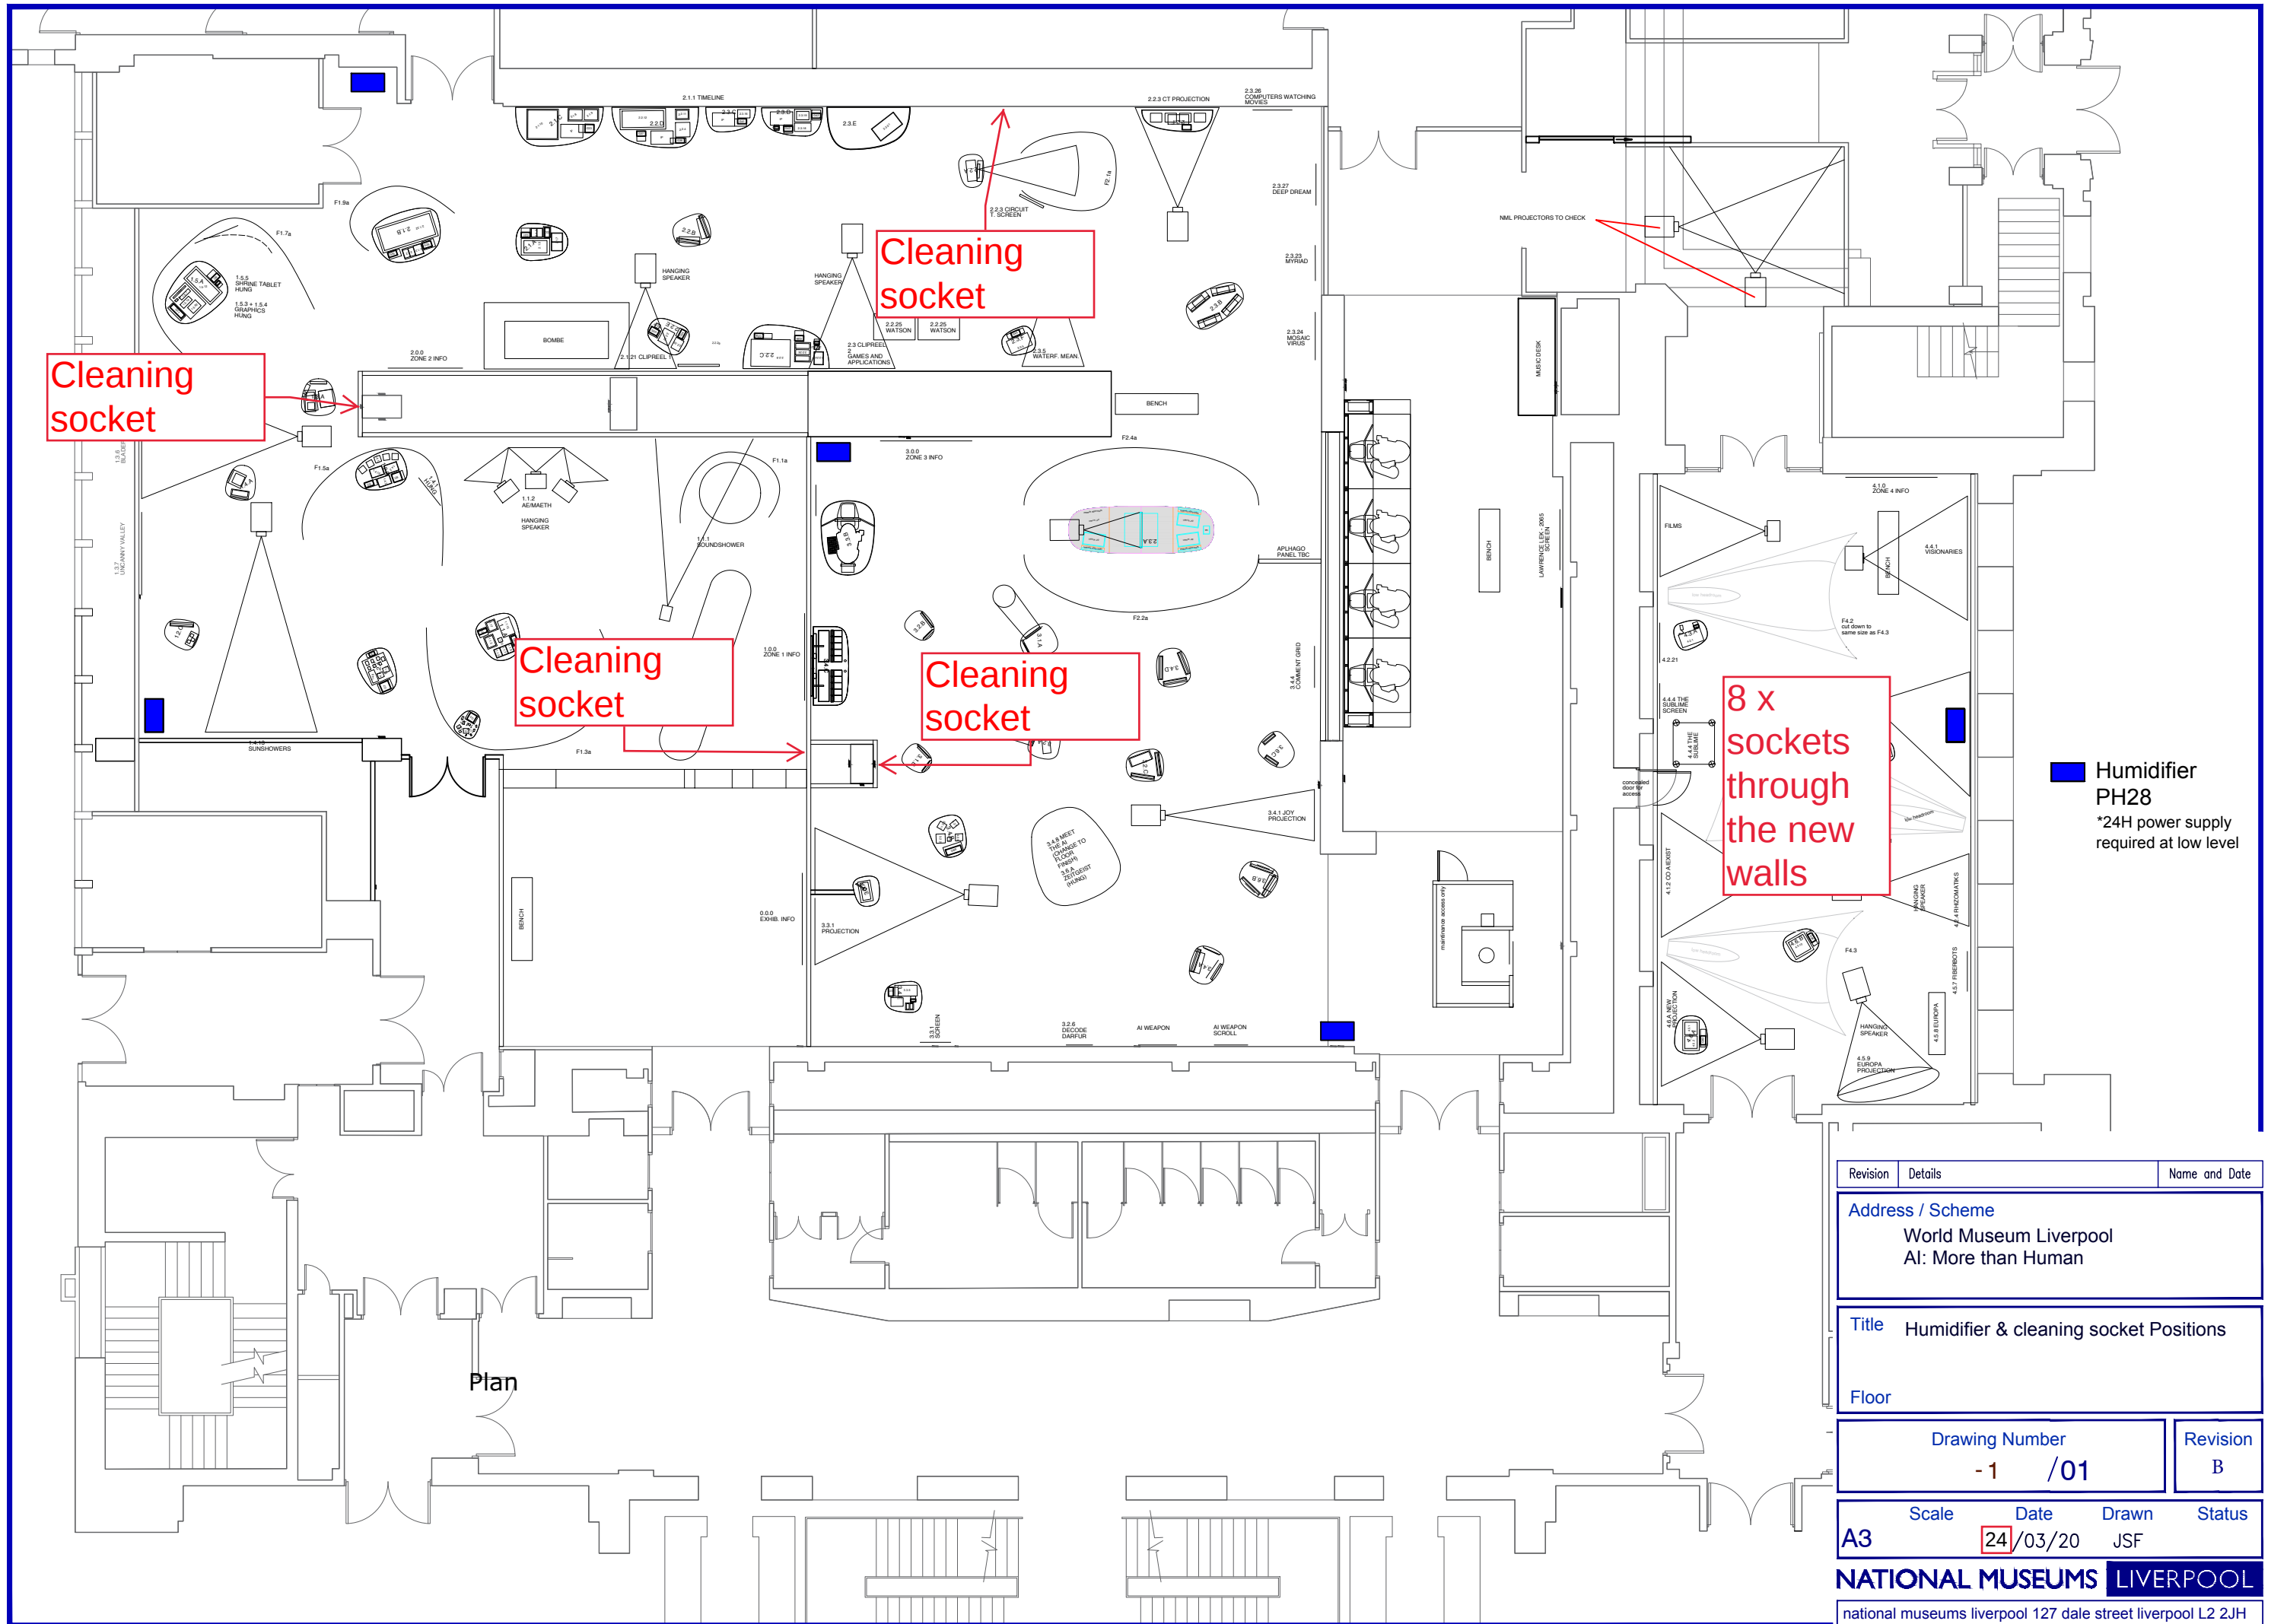

Revision		Details		Name and Date	
Address / Scheme					
World Museum Liverpool					
AI: More than Human					
Title					
Humidifier & cleaning socket Positions					
Floor					
Drawing Number				Revision	
- 1 / 01				B	
Scale		Date		Drawn	
A3		24/03/20		JSF	
Status					
NATIONAL MUSEUMS				LIVERPOOL	
national museums liverpool 127 dale street liverpool L2 2JH					