


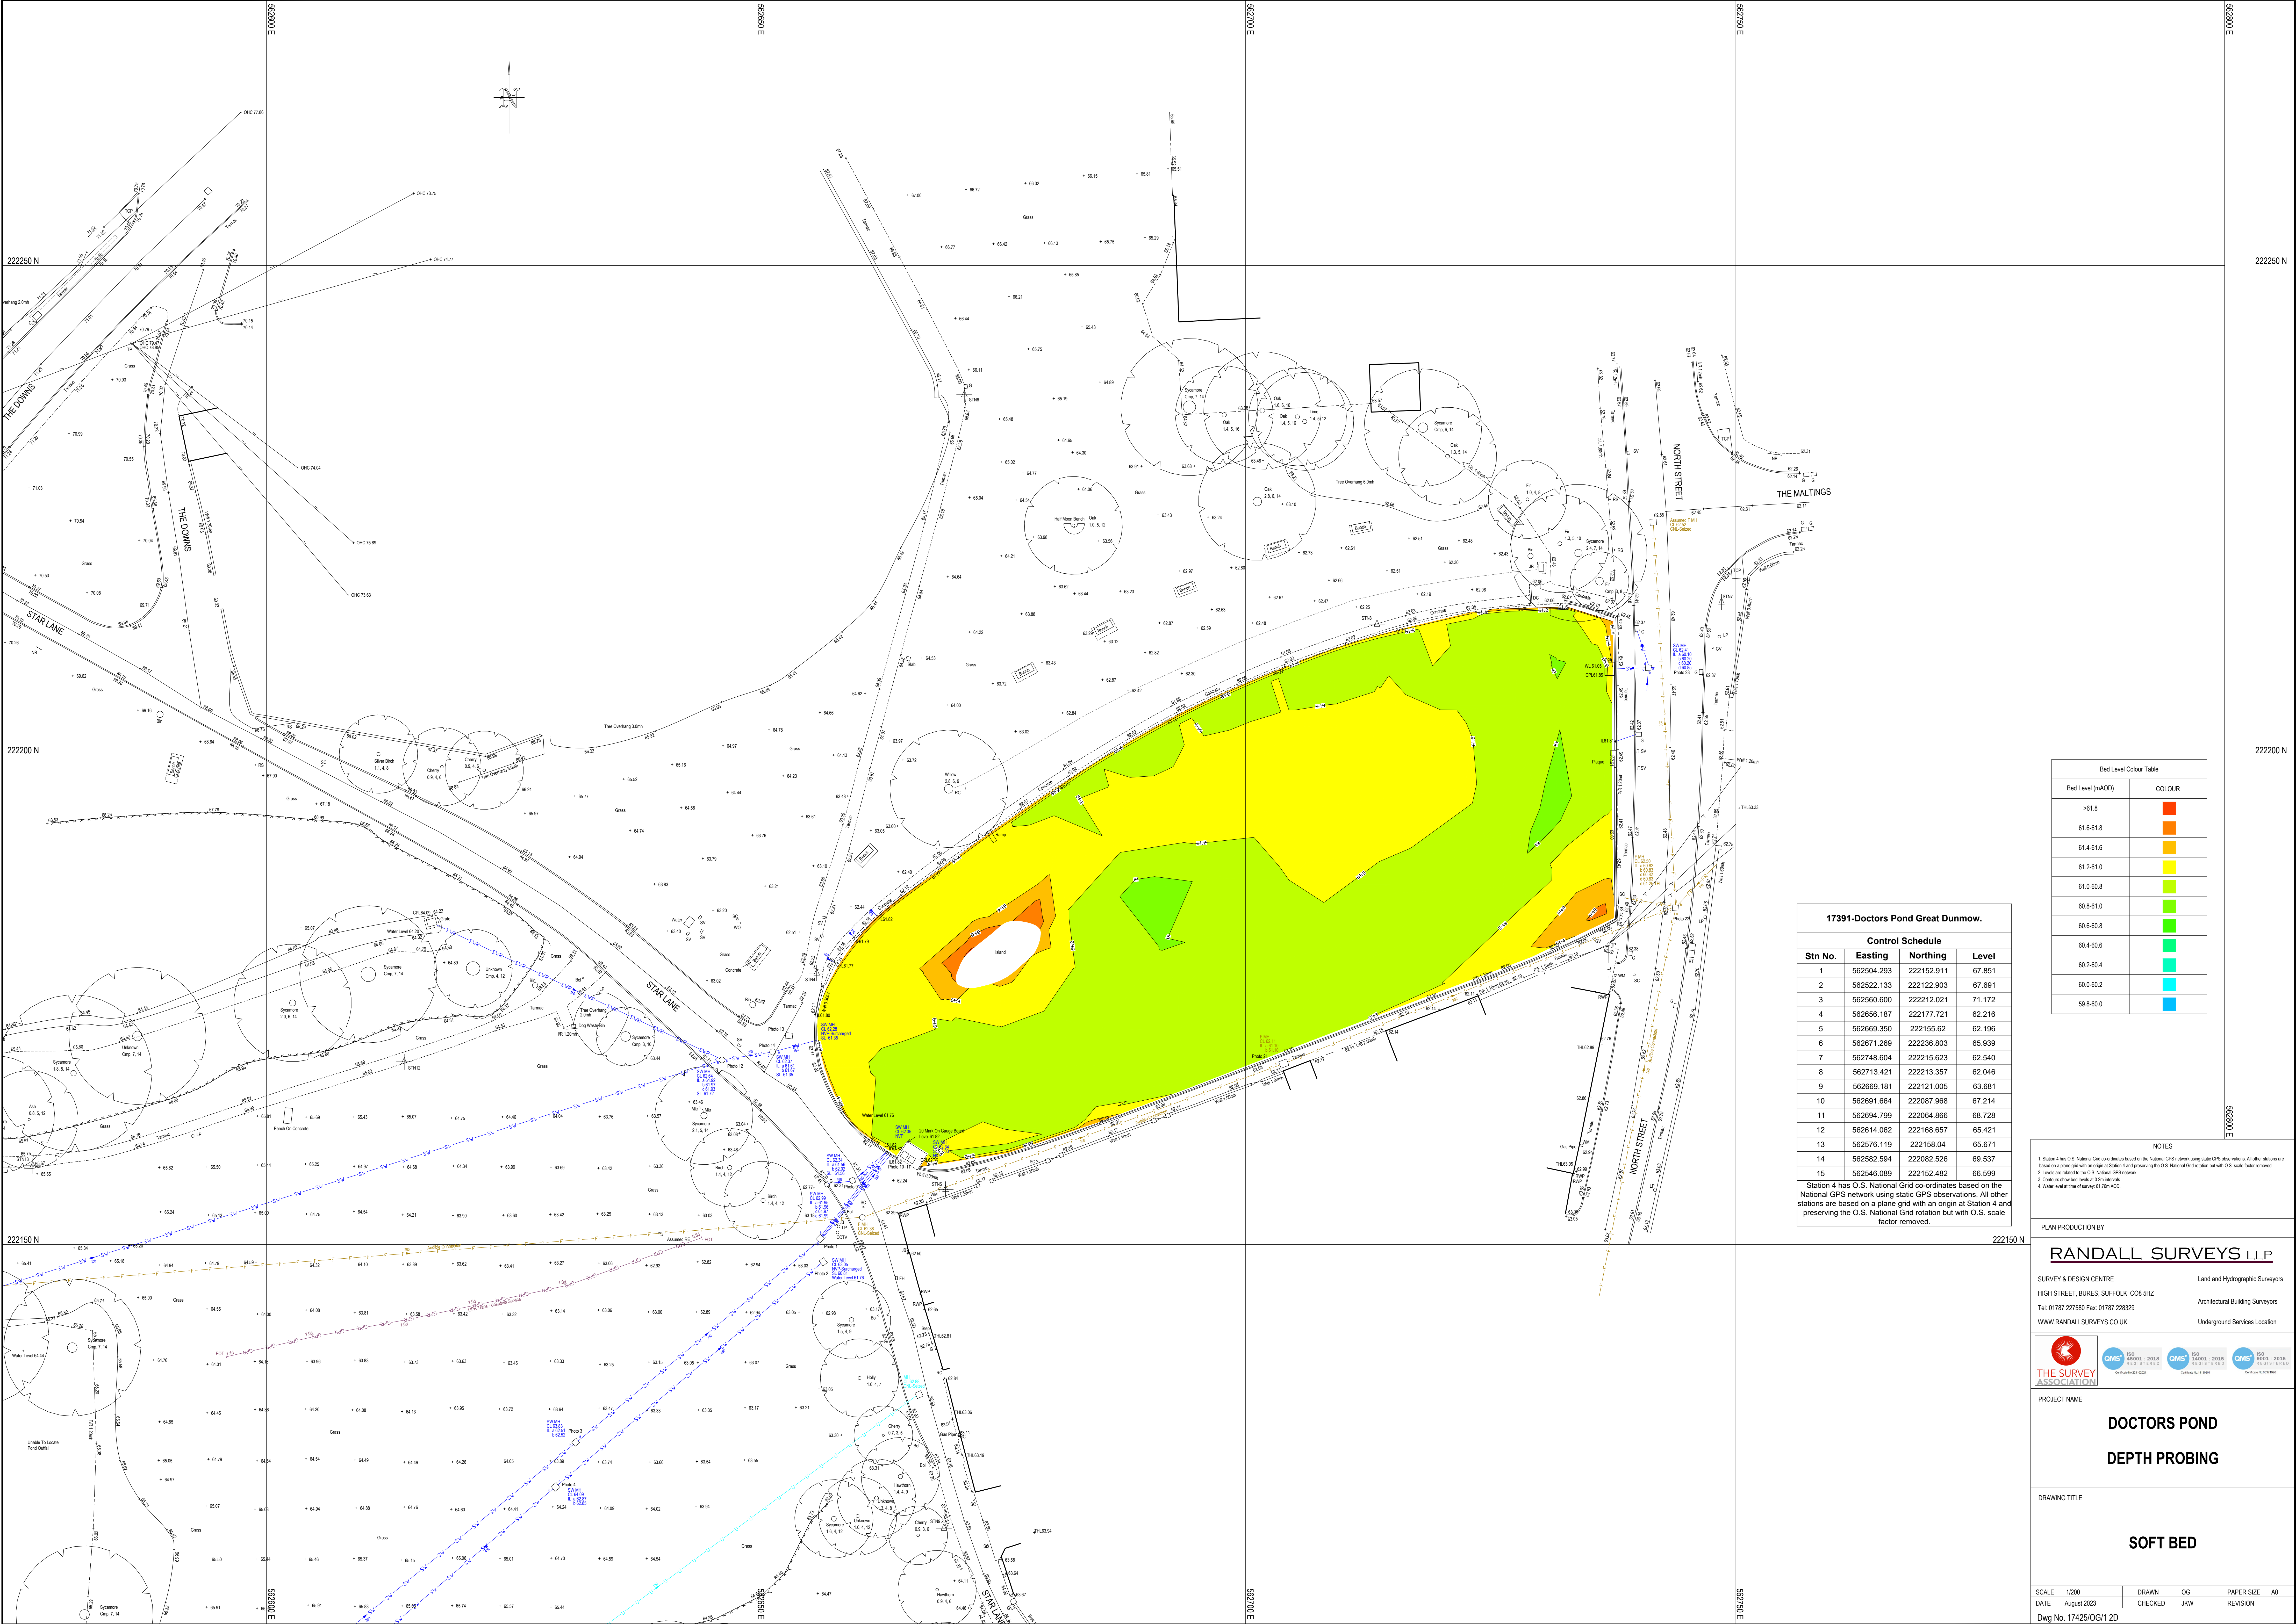

Bed Level Colour Table	
Bed Level (mAOOD)	COLOUR
>61.8	
61.6-61.8	
61.4-61.6	
61.2-61.0	
61.0-60.8	
60.8-61.0	
60.6-60.8	
60.4-60.6	
60.2-60.4	
60.0-60.2	
59.8-60.0	

17391-Doctors Pond Great Dunmow.			
Control Schedule			
Stn No.	Easting	Northing	Level
1	562504.293	222152.911	67.851
2	562522.133	222122.903	67.691
3	562560.600	222212.021	71.172
4	562656.187	222177.721	62.216
5	562669.350	222155.62	62.196
6	562671.269	222236.803	65.939
7	562748.604	222215.623	62.540
8	562713.421	222213.357	62.046
9	562669.181	222121.005	63.681
10	562691.664	222087.968	67.214
11	562694.799	222064.866	68.728
12	562614.062	222168.657	65.421
13	562576.119	222158.04	65.671
14	562582.594	222082.526	69.537
15	562546.089	222152.482	66.599

Station 4 has O.S. National Grid co-ordinates based on the National GPS network using static GPS observations. All other stations are based on a plane grid with an origin at Station 4 and preserving the O.S. National Grid rotation but with O.S. scale factor removed.

- NOTES
1. Station 4 has O.S. National Grid co-ordinates based on the National GPS network using static GPS observations. All other stations are based on a plane grid with an origin at Station 4 and preserving the O.S. National Grid rotation but with O.S. scale factor removed.
 2. Levels are related to the O.S. National GPS network.
 3. Contours show bed levels at 0.2m intervals.
 4. Water level at time of survey: 61.75m AOD.

PLAN PRODUCTION BY

RANDALL SURVEYS LLP

SURVEY & DESIGN CENTRE
HIGH STREET, BURES, SUFFOLK CO8 5HZ
Tel: 01787 227580 Fax: 01787 228329
WWW.RANDALLSURVEYS.CO.UK

Land and Hydrographic Surveyors
Architectural Building Surveyors
Underground Services Location



PROJECT NAME

**DOCTORS POND
DEPTH PROBING**

DRAWING TITLE

SOFT BED

SCALE	1:200	DRAWN	OG	PAPER SIZE	A0
DATE	August 2023	CHECKED	JKW	REVISION	

Dwg No. 17425/OG/1 2D