


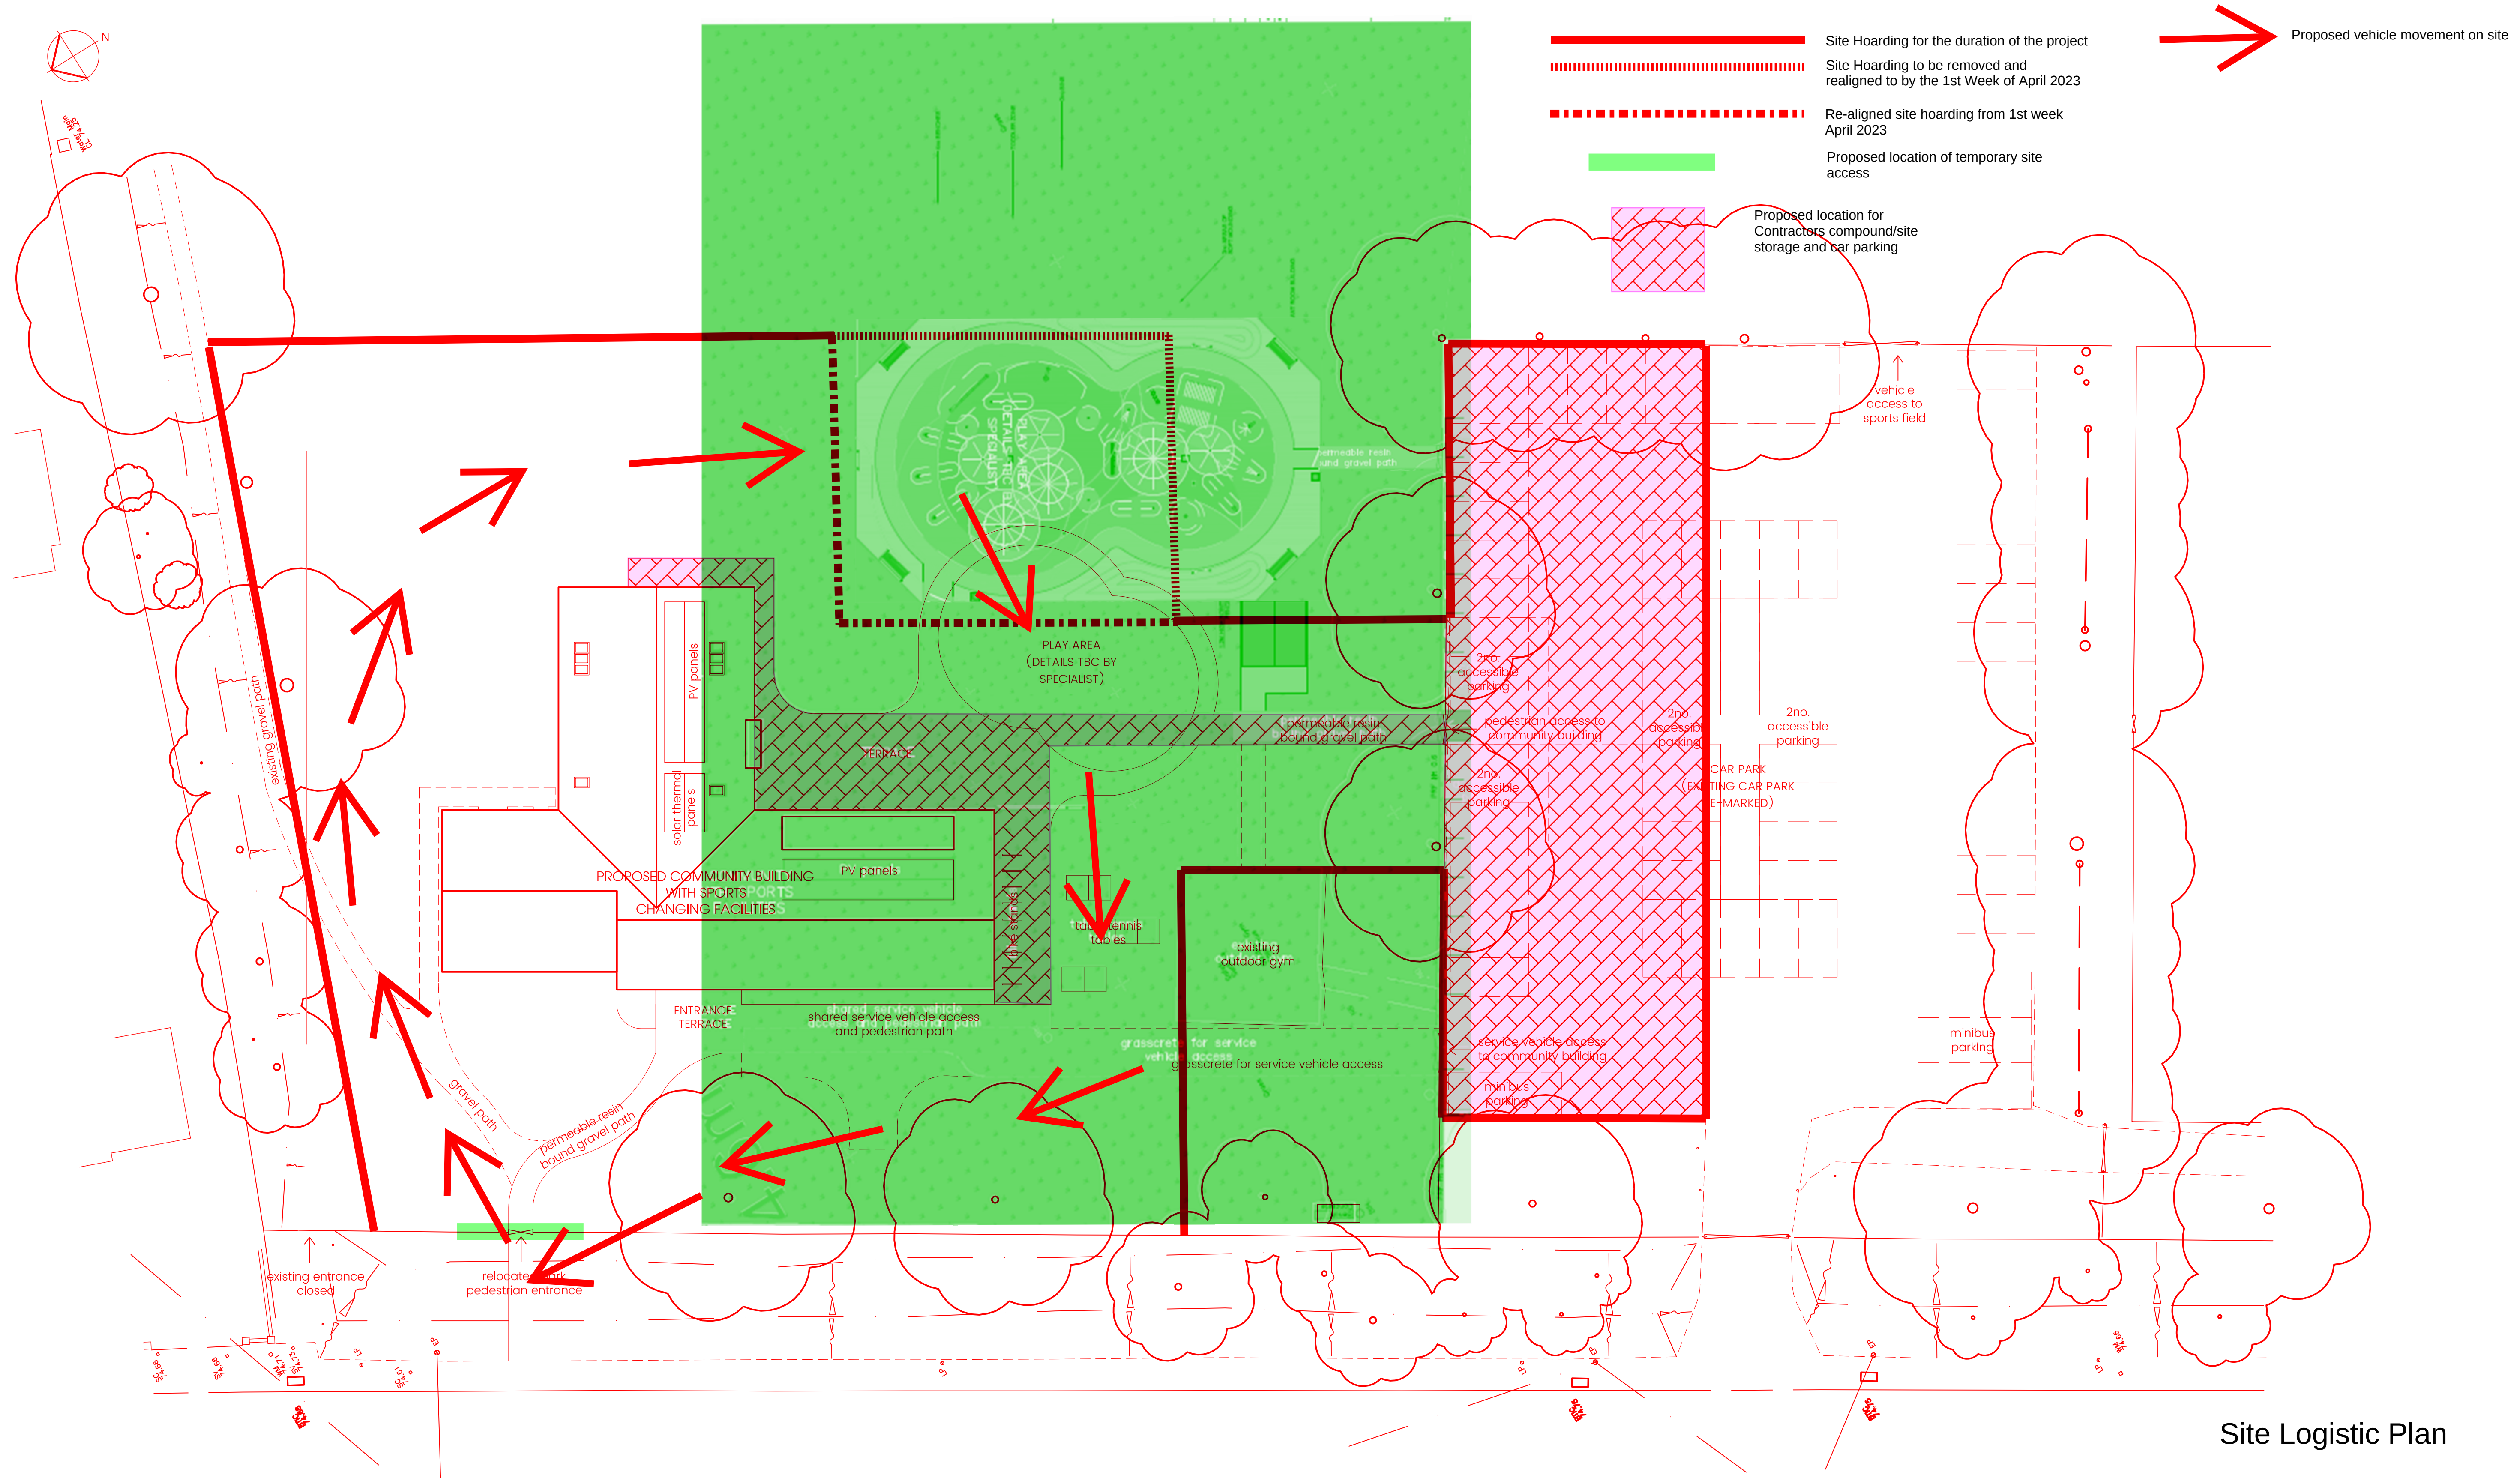

Site Logistic Plan

5018614/001 Rev -

New Sports and Community Pavilion, Edmonds Park, Didcot