
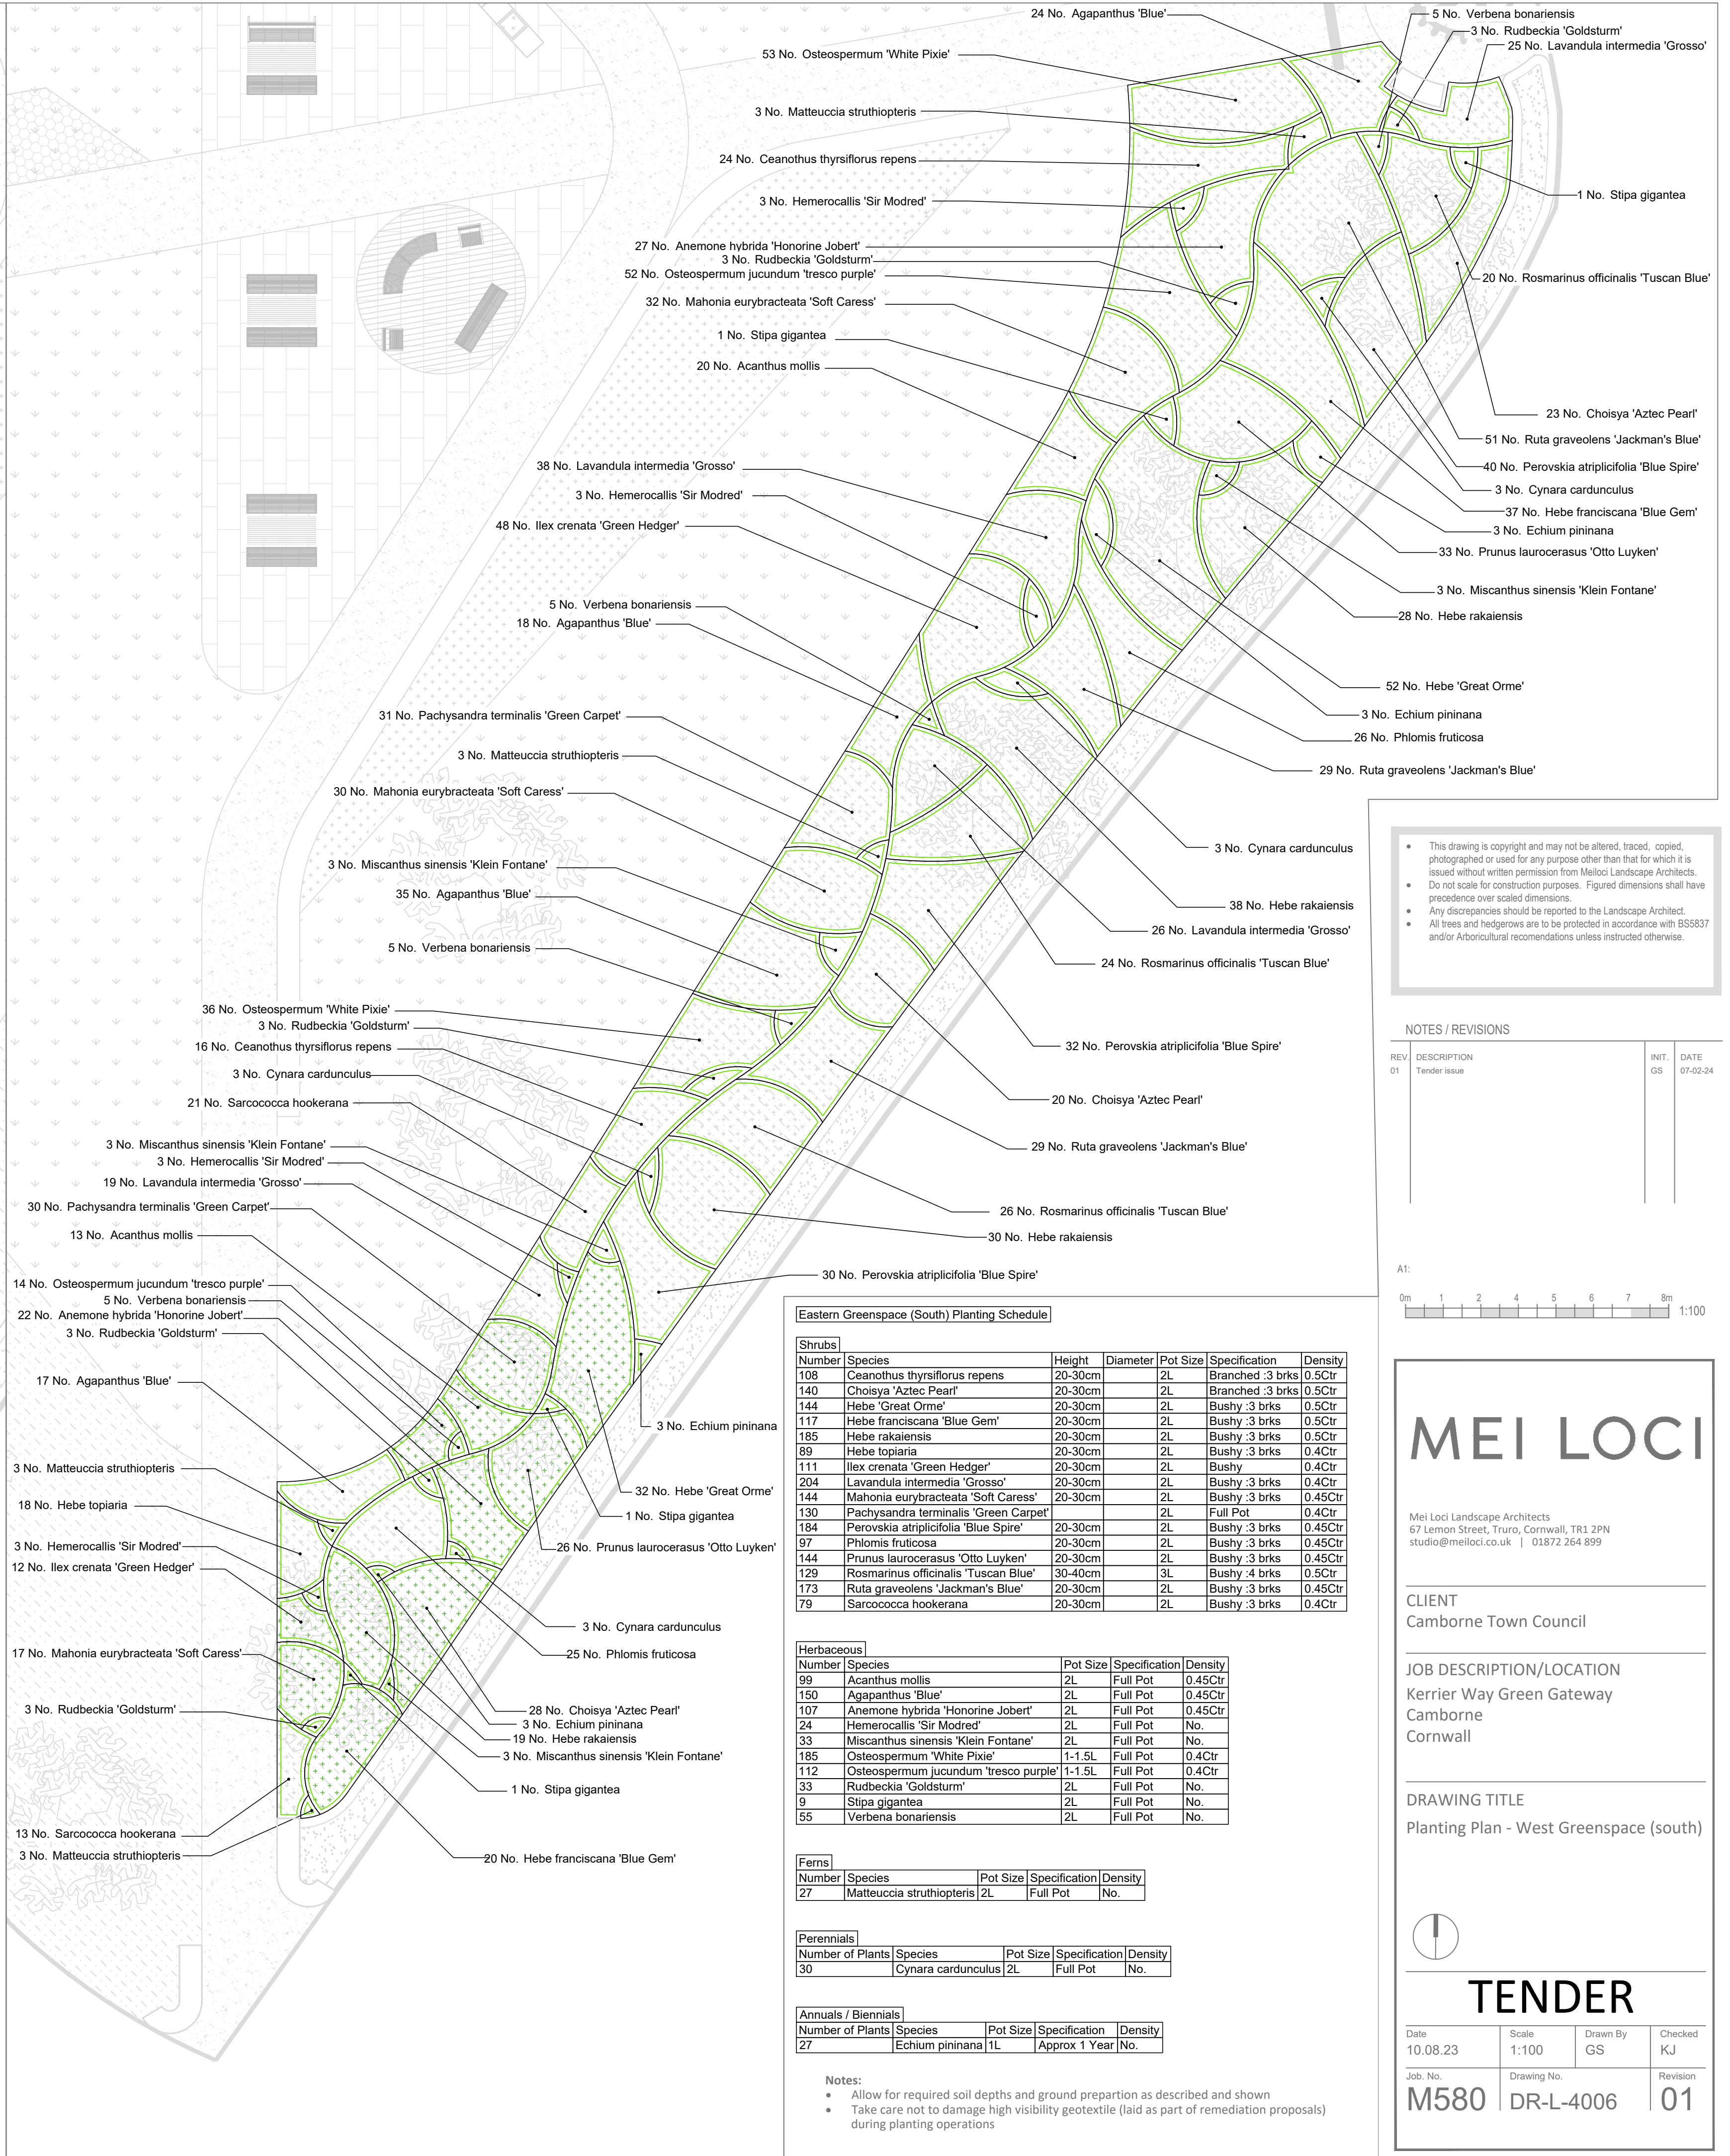


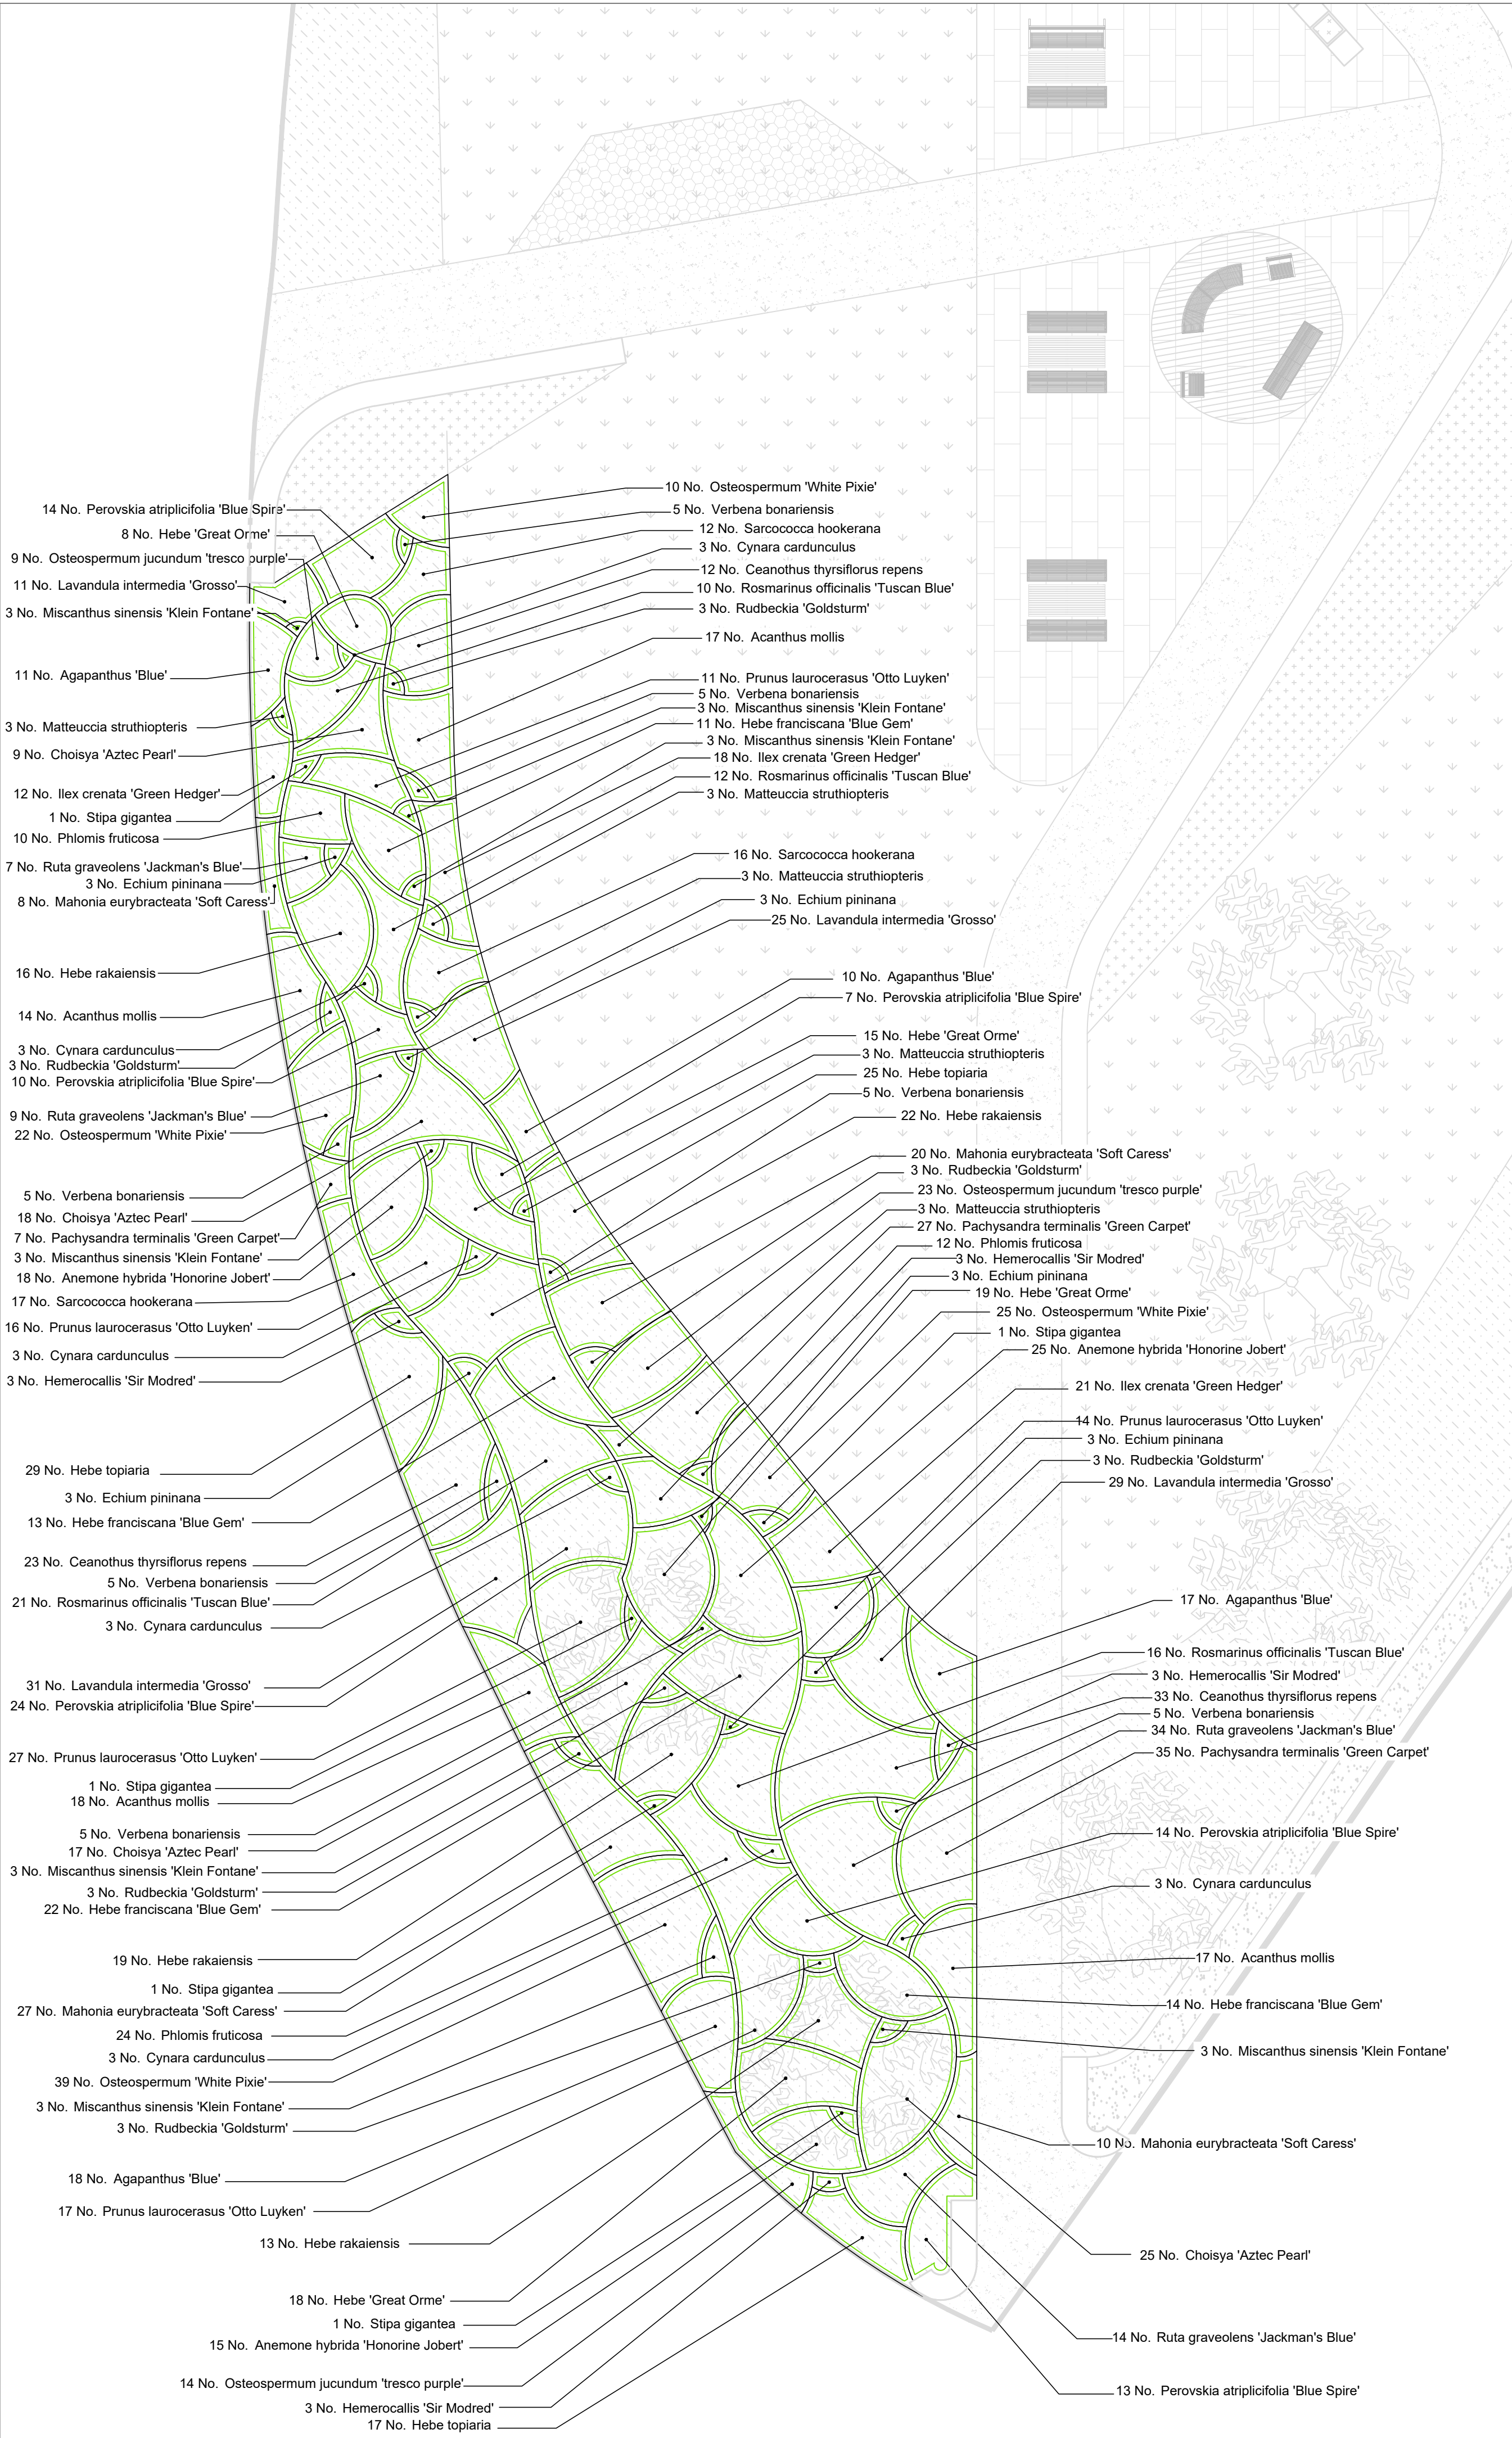

Eastern Greenspace (South) Planting Schedule

Shrubs Number	Species	Height	Diameter	Pot Size	Specification	Density
108	Ceanothus thyrsiflorus repens	20-30cm		2L	Branched :3 brks	0.5Ctr
140	Choisya 'Aztec Pearl'	20-30cm		2L	Branched :3 brks	0.5Ctr
144	Hebe 'Great Orme'	20-30cm		2L	Bushy :3 brks	0.5Ctr
117	Hebe franciscana 'Blue Gem'	20-30cm		2L	Bushy :3 brks	0.5Ctr
185	Hebe rakaiensis	20-30cm		2L	Bushy :3 brks	0.5Ctr
89	Hebe topiaria	20-30cm		2L	Bushy :3 brks	0.4Ctr
111	Ilex crenata 'Green Hedger'	20-30cm		2L	Bushy :3 brks	0.4Ctr
204	Lavandula intermedia 'Grosso'	20-30cm		2L	Bushy :3 brks	0.4Ctr
144	Mahonia eurybracteata 'Soft Caress'	20-30cm		2L	Bushy :3 brks	0.45Ctr
130	Pachysandra terminalis 'Green Carpet'	20-30cm		2L	Full Pot	0.4Ctr
184	Perovskia atriplicifolia 'Blue Spire'	20-30cm		2L	Bushy :3 brks	0.45Ctr
97	Philomis fruticosa	20-30cm		2L	Bushy :3 brks	0.45Ctr
144	Prunus laurocerasus 'Otto Luyken'	20-30cm		2L	Bushy :3 brks	0.45Ctr
129	Rosmarinus officinalis 'Tuscan Blue'	30-40cm		3L	Bushy :4 brks	0.5Ctr
173	Ruta graveolens 'Jackman's Blue'	20-30cm		2L	Bushy :3 brks	0.45Ctr
79	Sarcococca hookerana	20-30cm		2L	Bushy :3 brks	0.4Ctr

Herbaceous	Number	Species	Pot Size	Specification	Density
	99	Acanthus mollis	2L	Full Pot	0.45Ctr
	150	Agapanthus 'Blue'	2L	Full Pot	0.45Ctr
	107	Anemone hybrida 'Honorine Jobert'	2L	Full Pot	0.45Ctr
	24	Hemerocallis 'Sir Modred'	2L	Full Pot	No.
	33	Miscanthus sinensis 'Klein Fontane'	2L	Full Pot	No.
	185	Osteospermum 'White Pixie'	1-1.5L	Full Pot	0.4Ctr
	112	Osteospermum jucundum 'tresco purple'	1-1.5L	Full Pot	0.4Ctr
	33	Rudbeckia 'Goldsturm'	2L	Full Pot	No.
	9	Stipa gigantea	2L	Full Pot	No.
	55	Verbena bonariensis	2L	Full Pot	No.

Ferns				
Number	Species	Pot Size	Specification	Density
27	Matteuccia struthiopteris	2L	Full Pot	No.

Perennials				
Number of Plants	Species	Pot Size	Specification	Density
30	Cynara cardunculus	2L	Full Pot	No.


Annuals / Biennials				
Number of Plants	Species	Pot Size	Specification	Density
27	Echium pininana	1L	Approx 1 Year	No.

- Notes:
- Allow for required soil depths and ground preparation as described and shown
 - Take care not to damage high visibility geotextile (laid as part of remediation proposals) during planting operations

This drawing is copyright and may not be altered, traced, copied, photographed or used for any purpose other than that for which it is issued without written permission from MeiLoc Landscape Architects. Do not scale for construction purposes. Figured dimensions shall have precedence over scaled dimensions. Any discrepancies should be reported to the Landscape Architect. All trees and hedges are to be protected in accordance with BS5837 and/or Arboricultural recommendations unless instructed otherwise.

NOTES / REVISIONS

REV	DESCRIPTION	INIT.	DATE
01	Tender issue	GS	07-02-24

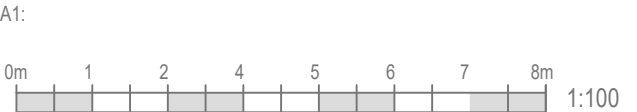


MEI LOCI

Mei Loc Landscape Architects
67 Lemon Street, Truro, Cornwall, TR1 2PN
studio@meilocl.co.uk | 01872 264 899

CLIENT
Camborne Town Council

JOB DESCRIPTION/LOCATION
Kerrier Way Green Gateway
Camborne
Cornwall

DRAWING TITLE
Planting Plan - West Greenspace (south)

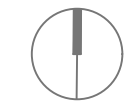

TENDER

Date	Scale	Drawn By	Checked
10.08.23	1:100	GS	KJ
Job No.	Drawing No.	Revision	
M580	DR-L-4006	01	