




Bus Drivers' on Highway Toilet Facilities

SCHEDULE 3 - SERVICES

The Supply of Bus Driver Toilet Cabins in accordance with the following Specification Drawings attached:

	Reference	Description
1	<i>TFL_SD_C_BDOHT_001_pdf</i>	Guidelines for Placing the Unit
2	<i>TFL_SD_C_BDOHT_002_pdf</i>	Installation Guidelines for Utilities
3	<i>TFL_BDOHT_16_A_350_01</i>	Exterior Drawing and Details
4	<i>TFL_BDOHT_16_A_350_02</i>	Interior Drawing and Details
5	<i>TFL_BDOHT_A_SK01_MS</i>	Sketch Montage

 

GENERAL

THIS DRAWING IS ONLY A GUIDE TO BE USED AS A GUIDE TO HELP AND BE APPROVED BY THE CONTRACTOR (S) IN THE DESIGN AND INSTALLATION OF BUS DRIVERS ON HIGHWAY TOILET FACILITIES. THE CONTRACTOR SHALL BE RESPONSIBLE FOR THE DESIGN AND INSTALLATION OF THE BUS DRIVERS ON HIGHWAY TOILET FACILITIES.

GENERAL CONTRACTOR

THE APPOINTED PRINCIPAL CONTRACTOR IS RESPONSIBLE FOR THE DESIGN AND INSTALLATION OF THE BUS DRIVERS ON HIGHWAY TOILET FACILITIES. 

GENERAL DESIGN





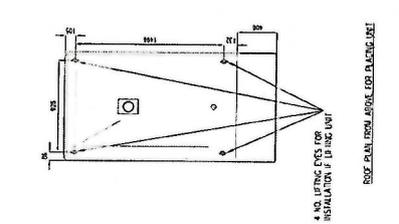


4 NO. LIFTING EYES FOR INSTALLATION OF LIFTING UNIT

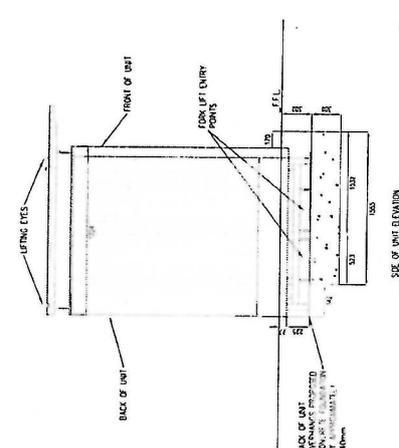










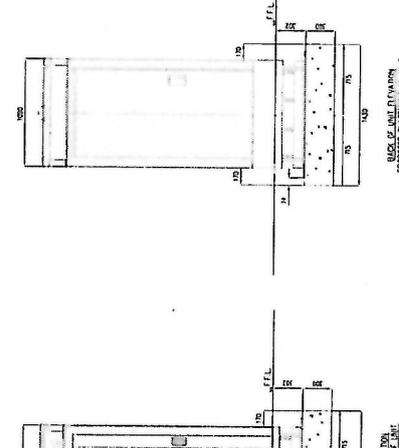

SIZE OF UNIT ELEVATION PROPORTIONED TO SCALE OF UNIT

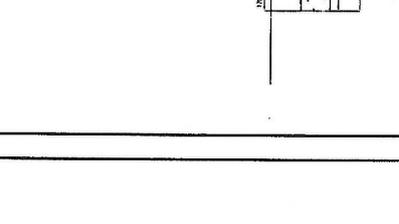

BACK OF UNIT ELEVATION PROPORTIONED TO SCALE OF UNIT

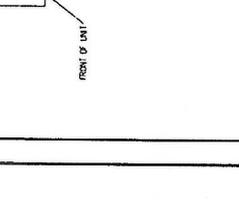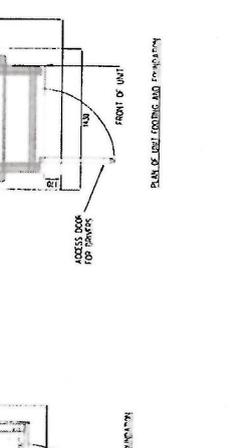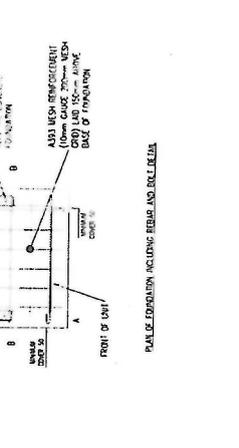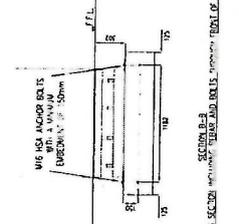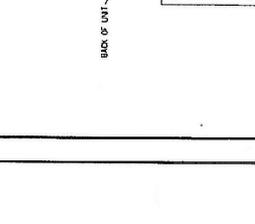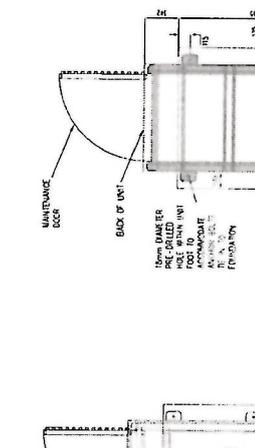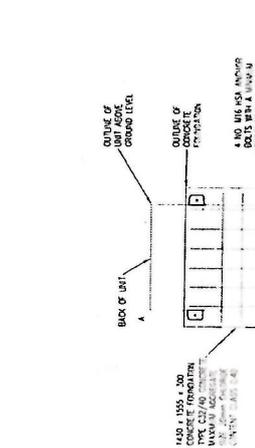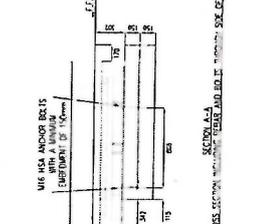

Rev	Description	By	Date	Checked By	Date	Authorised By	Date
1	GUIDANCE	HM	06/02/17	HM	06/02/17	DHAR	06/02/17

Scale @ A3	1:50
Drawing No	TIL_SD_C_BDOHT_001
Purpose of Issue	GUIDANCE
Drawn By	HM
Date	06/02/17
Checked By	HM
Date	06/02/17
Authorised By	DHAR
Date	06/02/17

Project Title	BUS DRIVERS ON HIGHWAY TOILET
Drawing Title	GUIDELINES FOR PLACING THE UNIT
Revision	1



Bus Infrastructure
Surface Transport for London,
Palestra, 197 Blackfriars Road,
London SE1 8NJ
Telephone 020 3054 1194

