


Community Roots, Porthtowan

Elevation - North

1:100 @ A3 / 1:50 @ A1

Rev	Date	By	Description
A	16/04/2024	JF	Updated for technical issue
B	26/04/2024	JF	Updated for tender issue

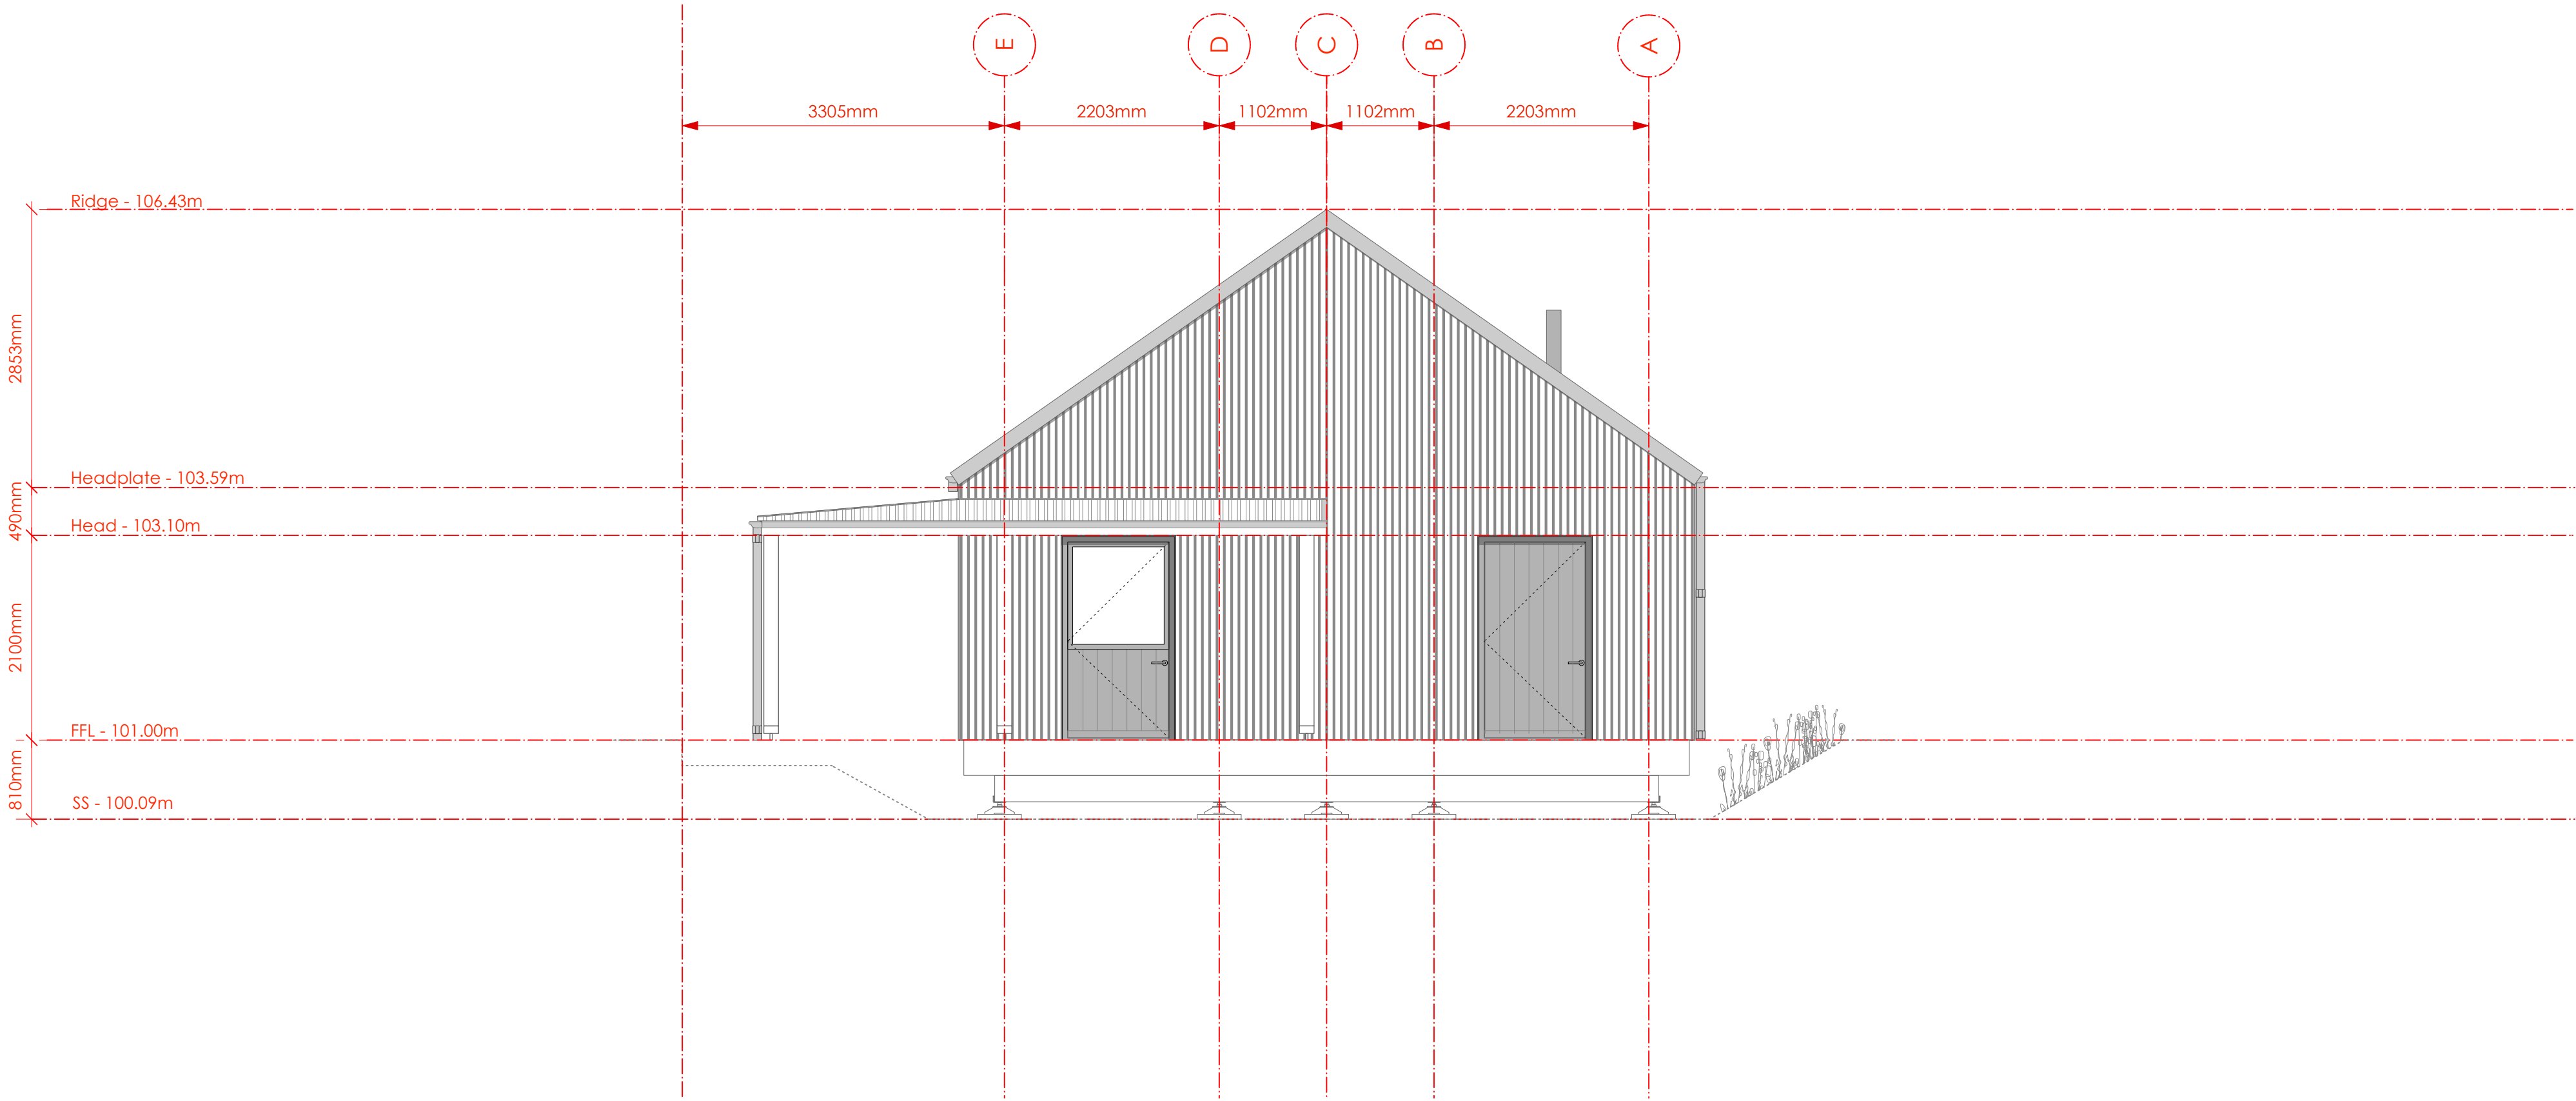

KASTARCHITECTS

Project	Community Roots, Porthtowan	Date	13/02/2024	Drawing Number	2311 4 0304	Amendment	B
Client	Community Roots CIC	Drawn	JF	Checked	NJ	Status	Technical
Drawing	Elevation - North	Scale @ A1	1:50	Scale @ A3	1:100	RIBA Work Stage	4