



This map is reproduced from Ordnance Survey on behalf of the Controller of Her Majesty's Stationery Office. © Crown Copyright. Unauthorised reproduction infringes Crown Copyright and may lead to prosecution or civil proceedings. All rights reserved. London Legacy Development Corporation 100046062 (2011)

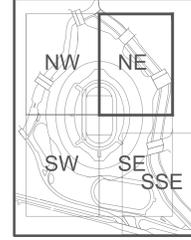


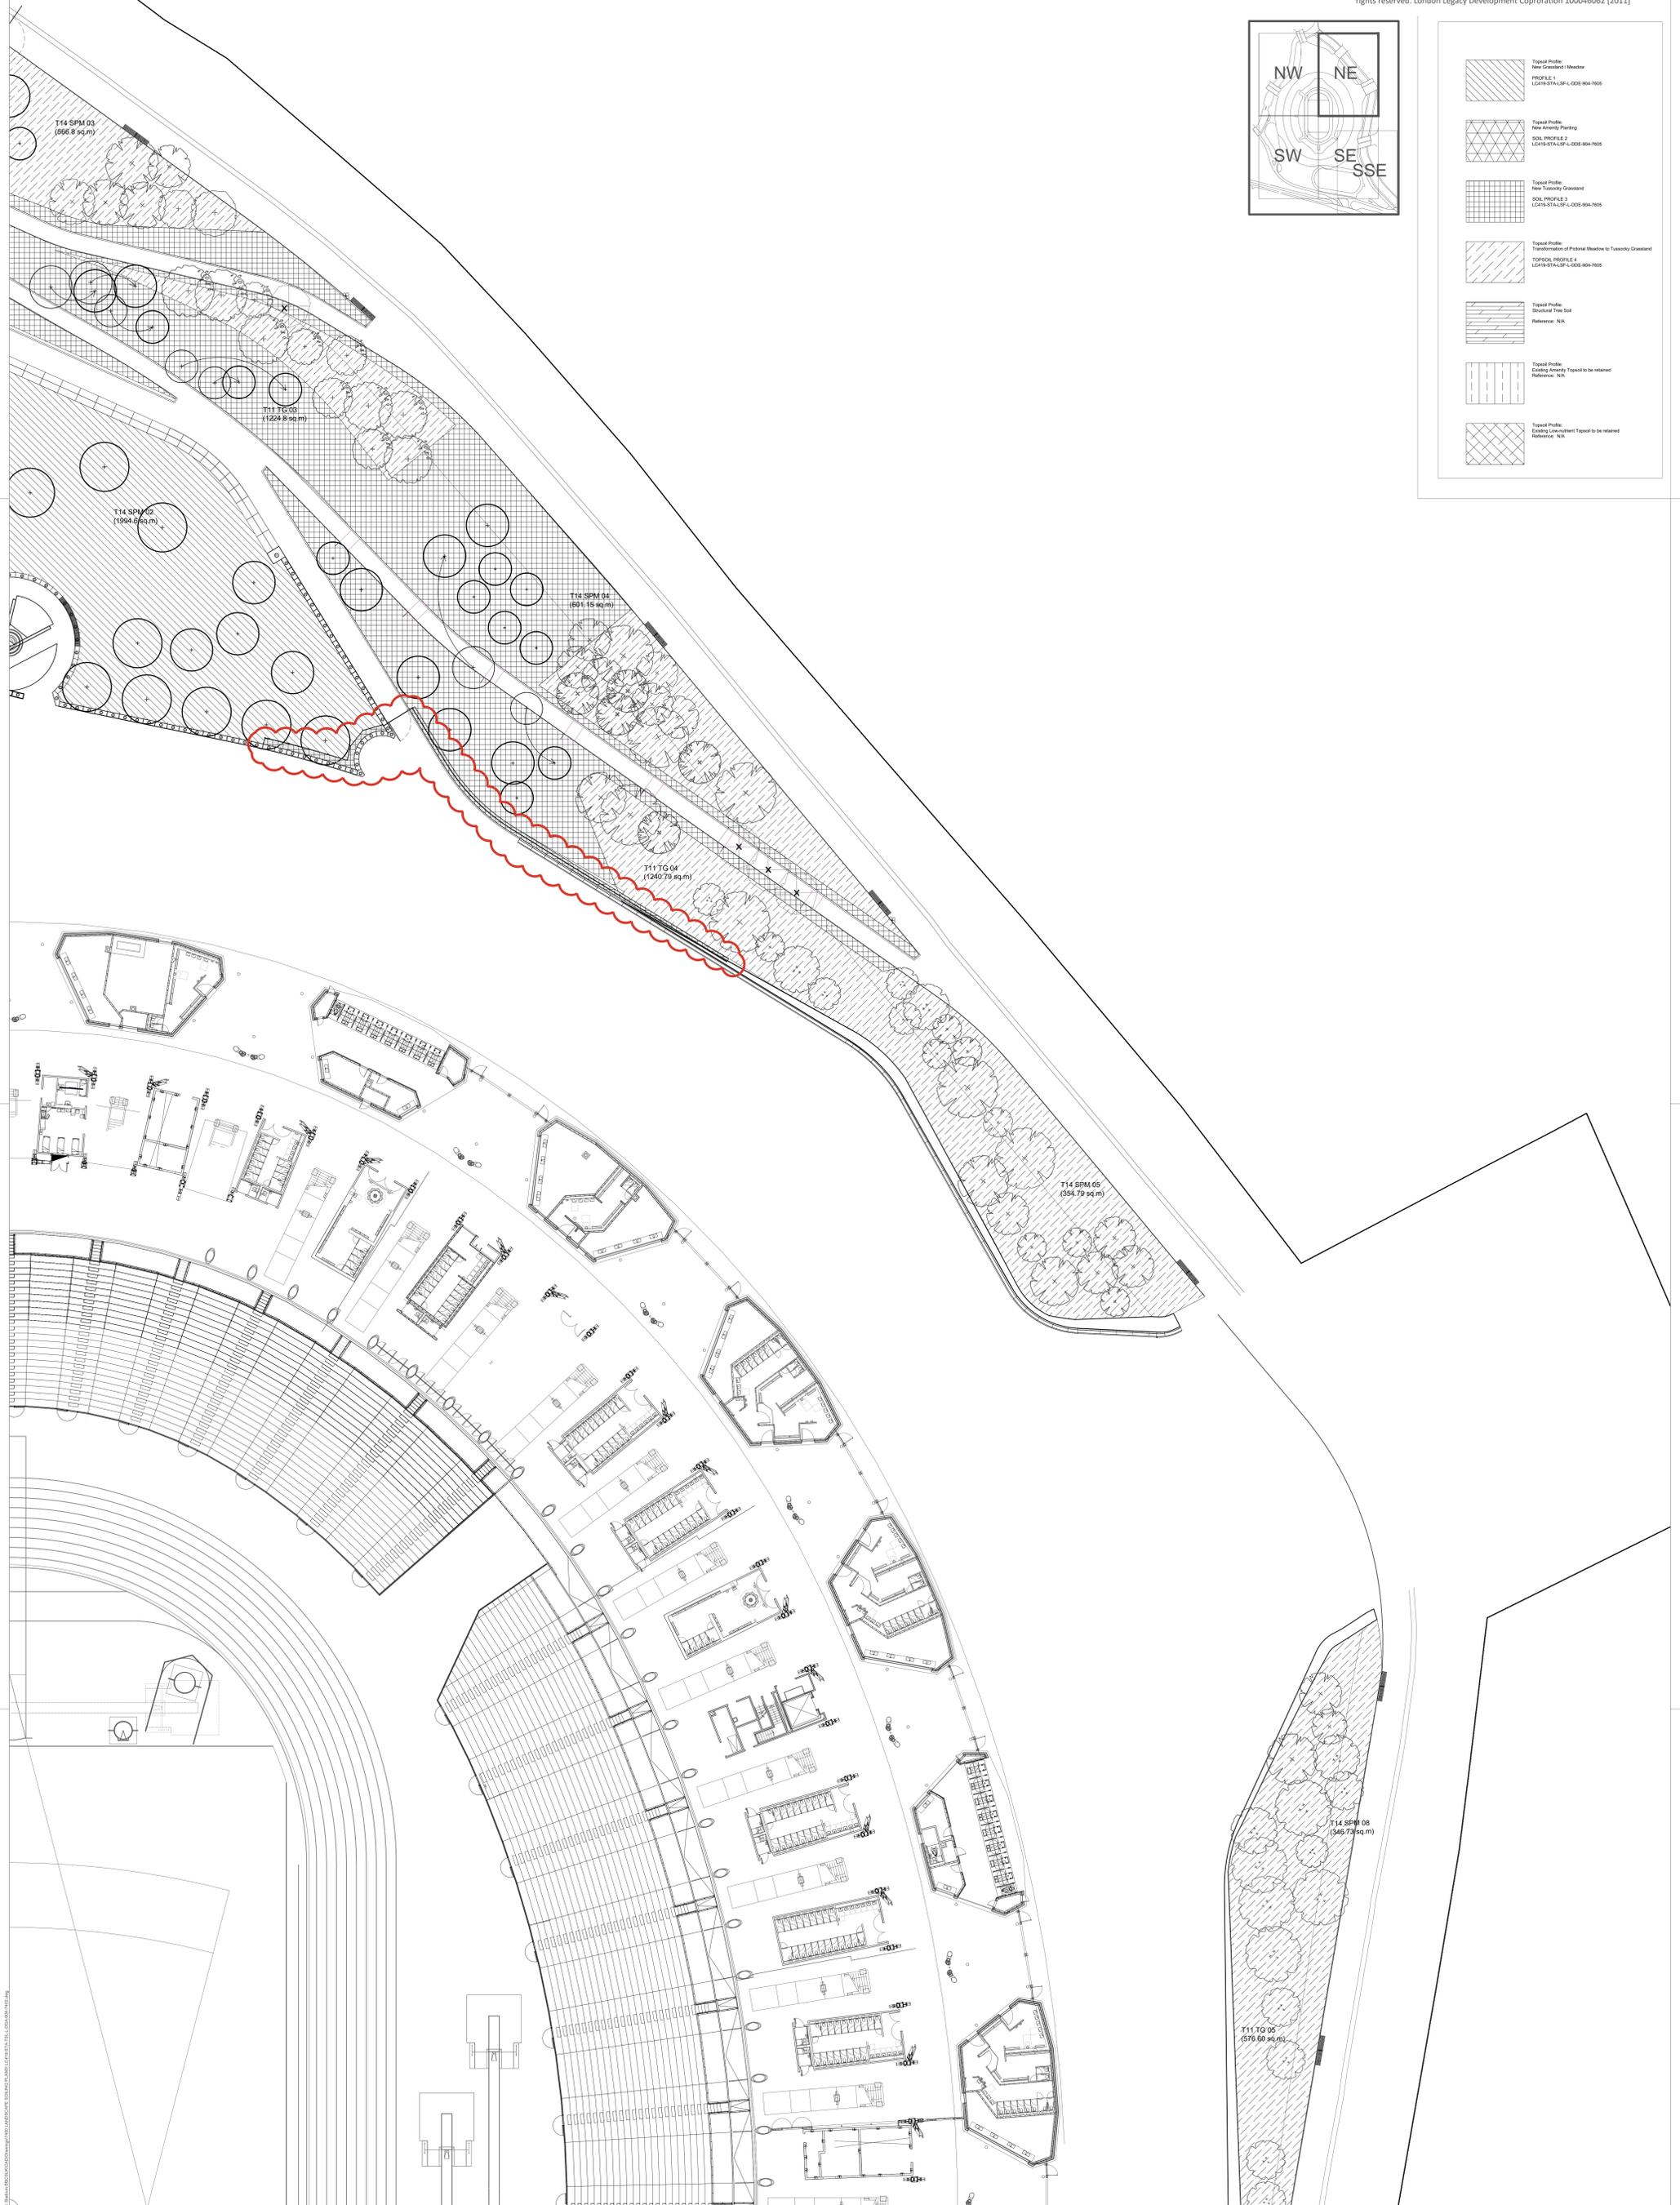

NOTES:
This drawing is the property of HED and should not be used for any other project without the written consent of HED. The drawings of contractors may differ from those shown on this drawing.

SAFETY: HEALTH AND ENVIRONMENT INFORMATION


