


- 'SPIRATEC' SENSING CHAMBERS.**

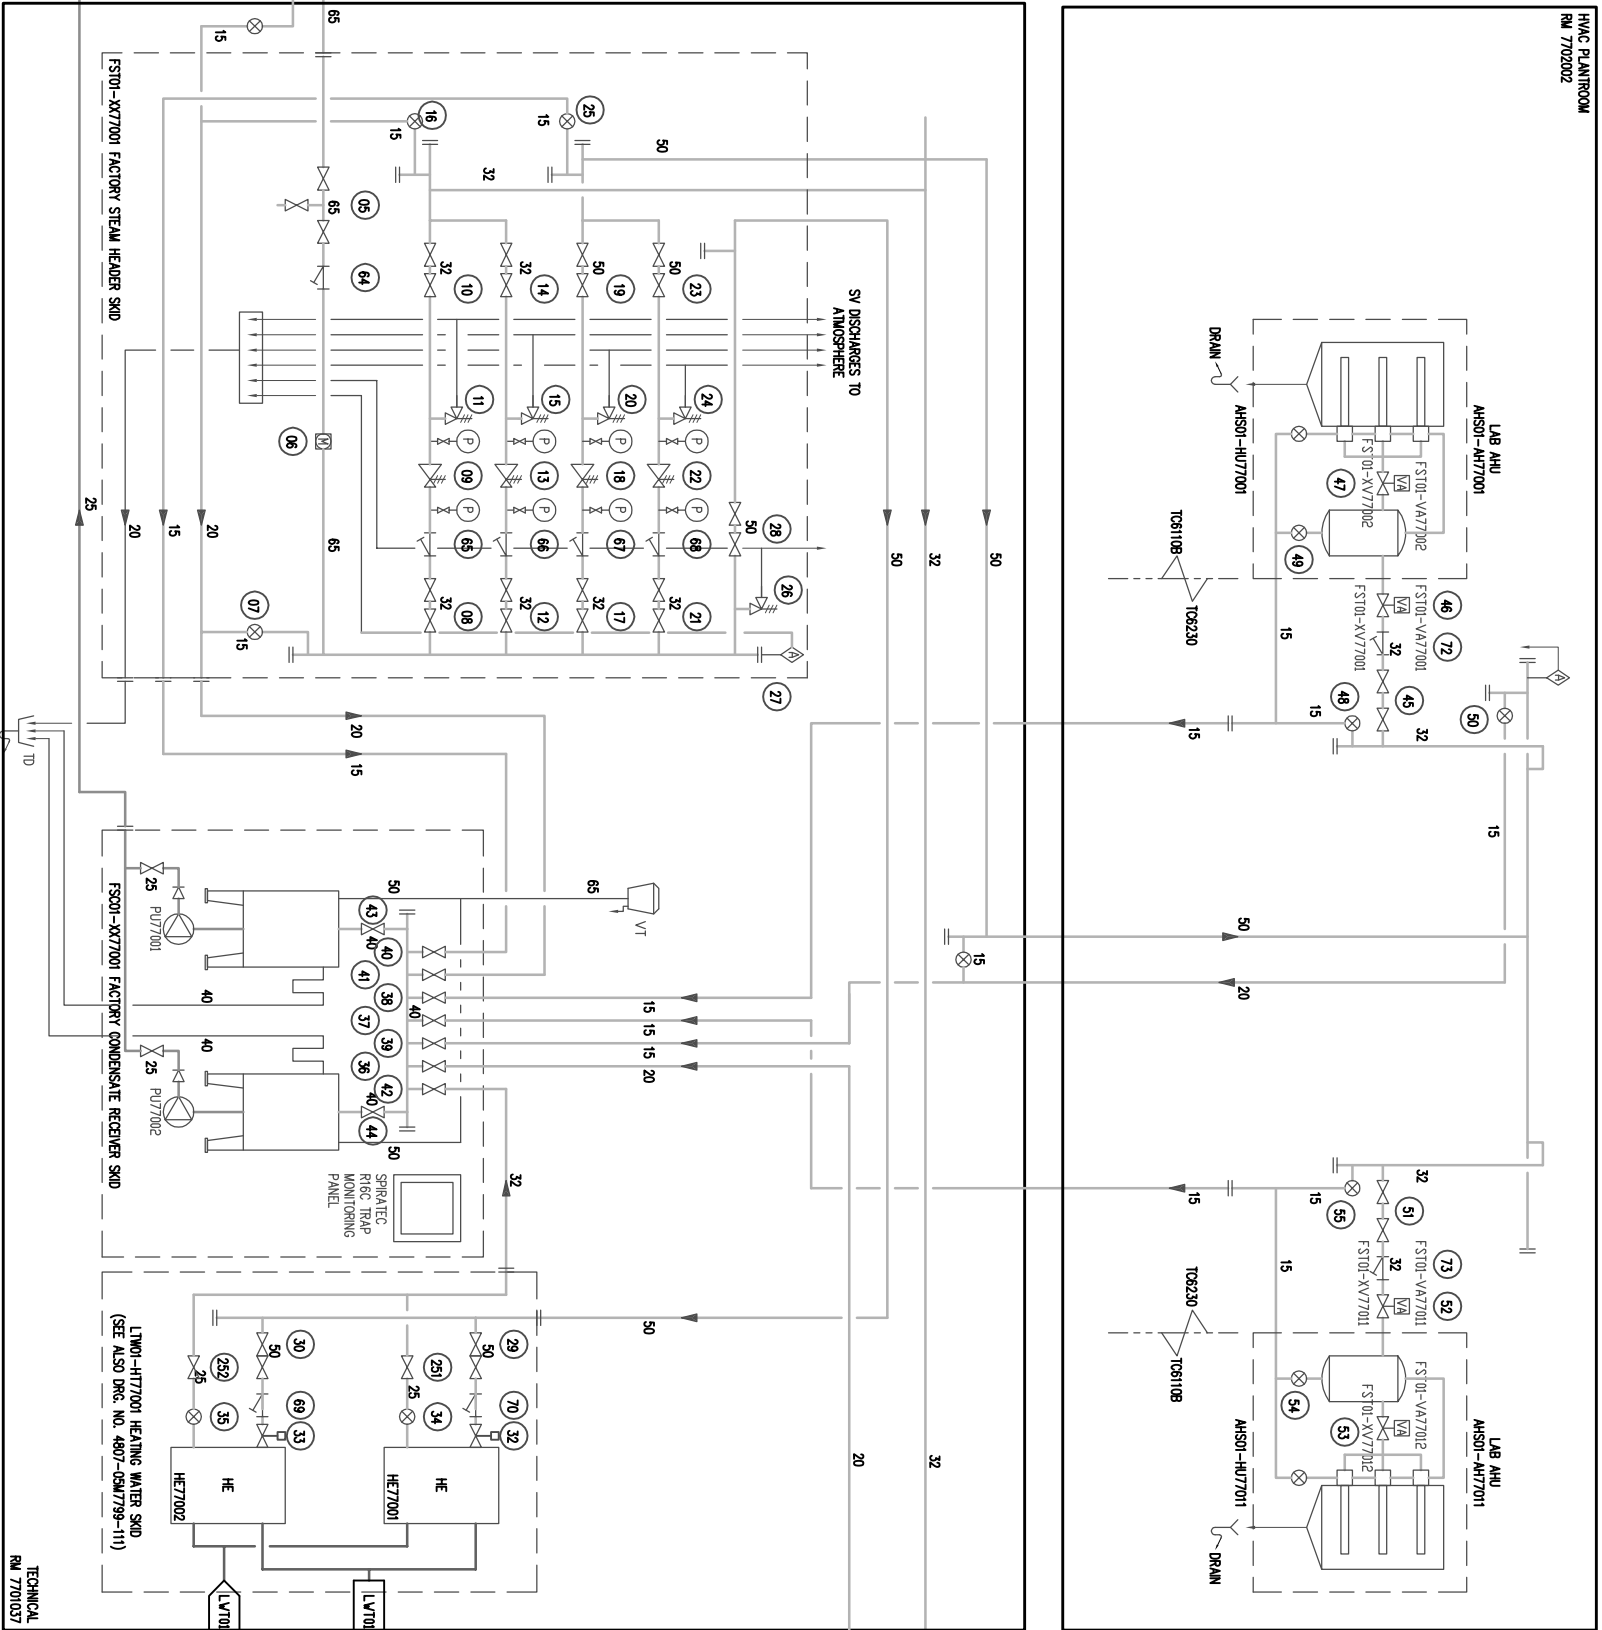

REV	DATE	BY	DESCRIPTION	CH
-----	------	----	-------------	----

NG2 3AD

[illegible]

PROJECT:

PIRBRIGHT

RAWING TITLE:

PIPEWORK SCHEMATIC

D.O.N
 registered
 D.K.A.
 015

109186-05M7799-101

Video Drawing Noc	N/A	A
-------------------	-----	---