
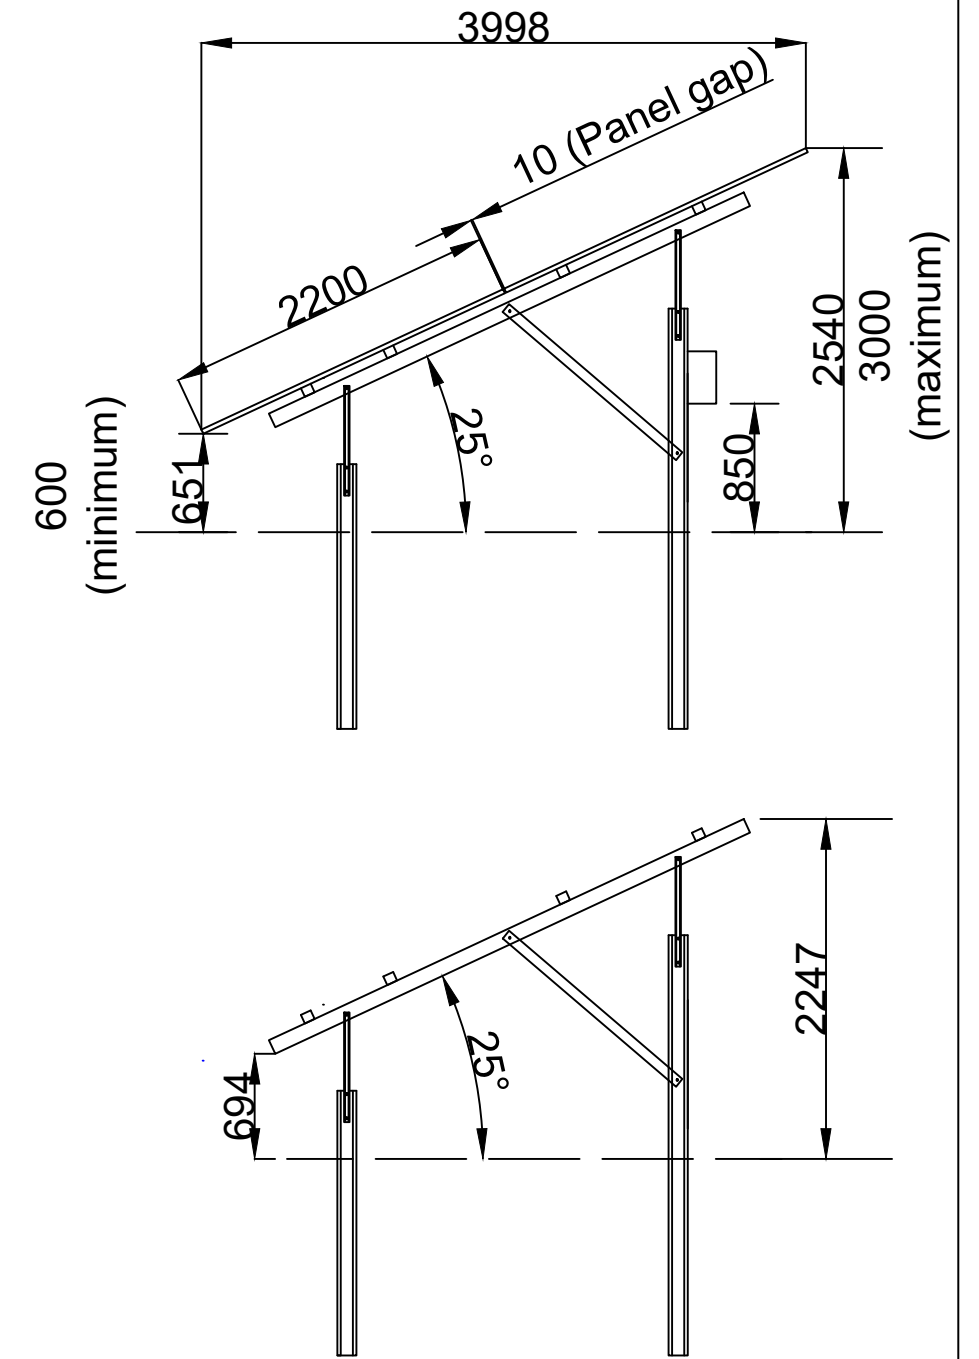


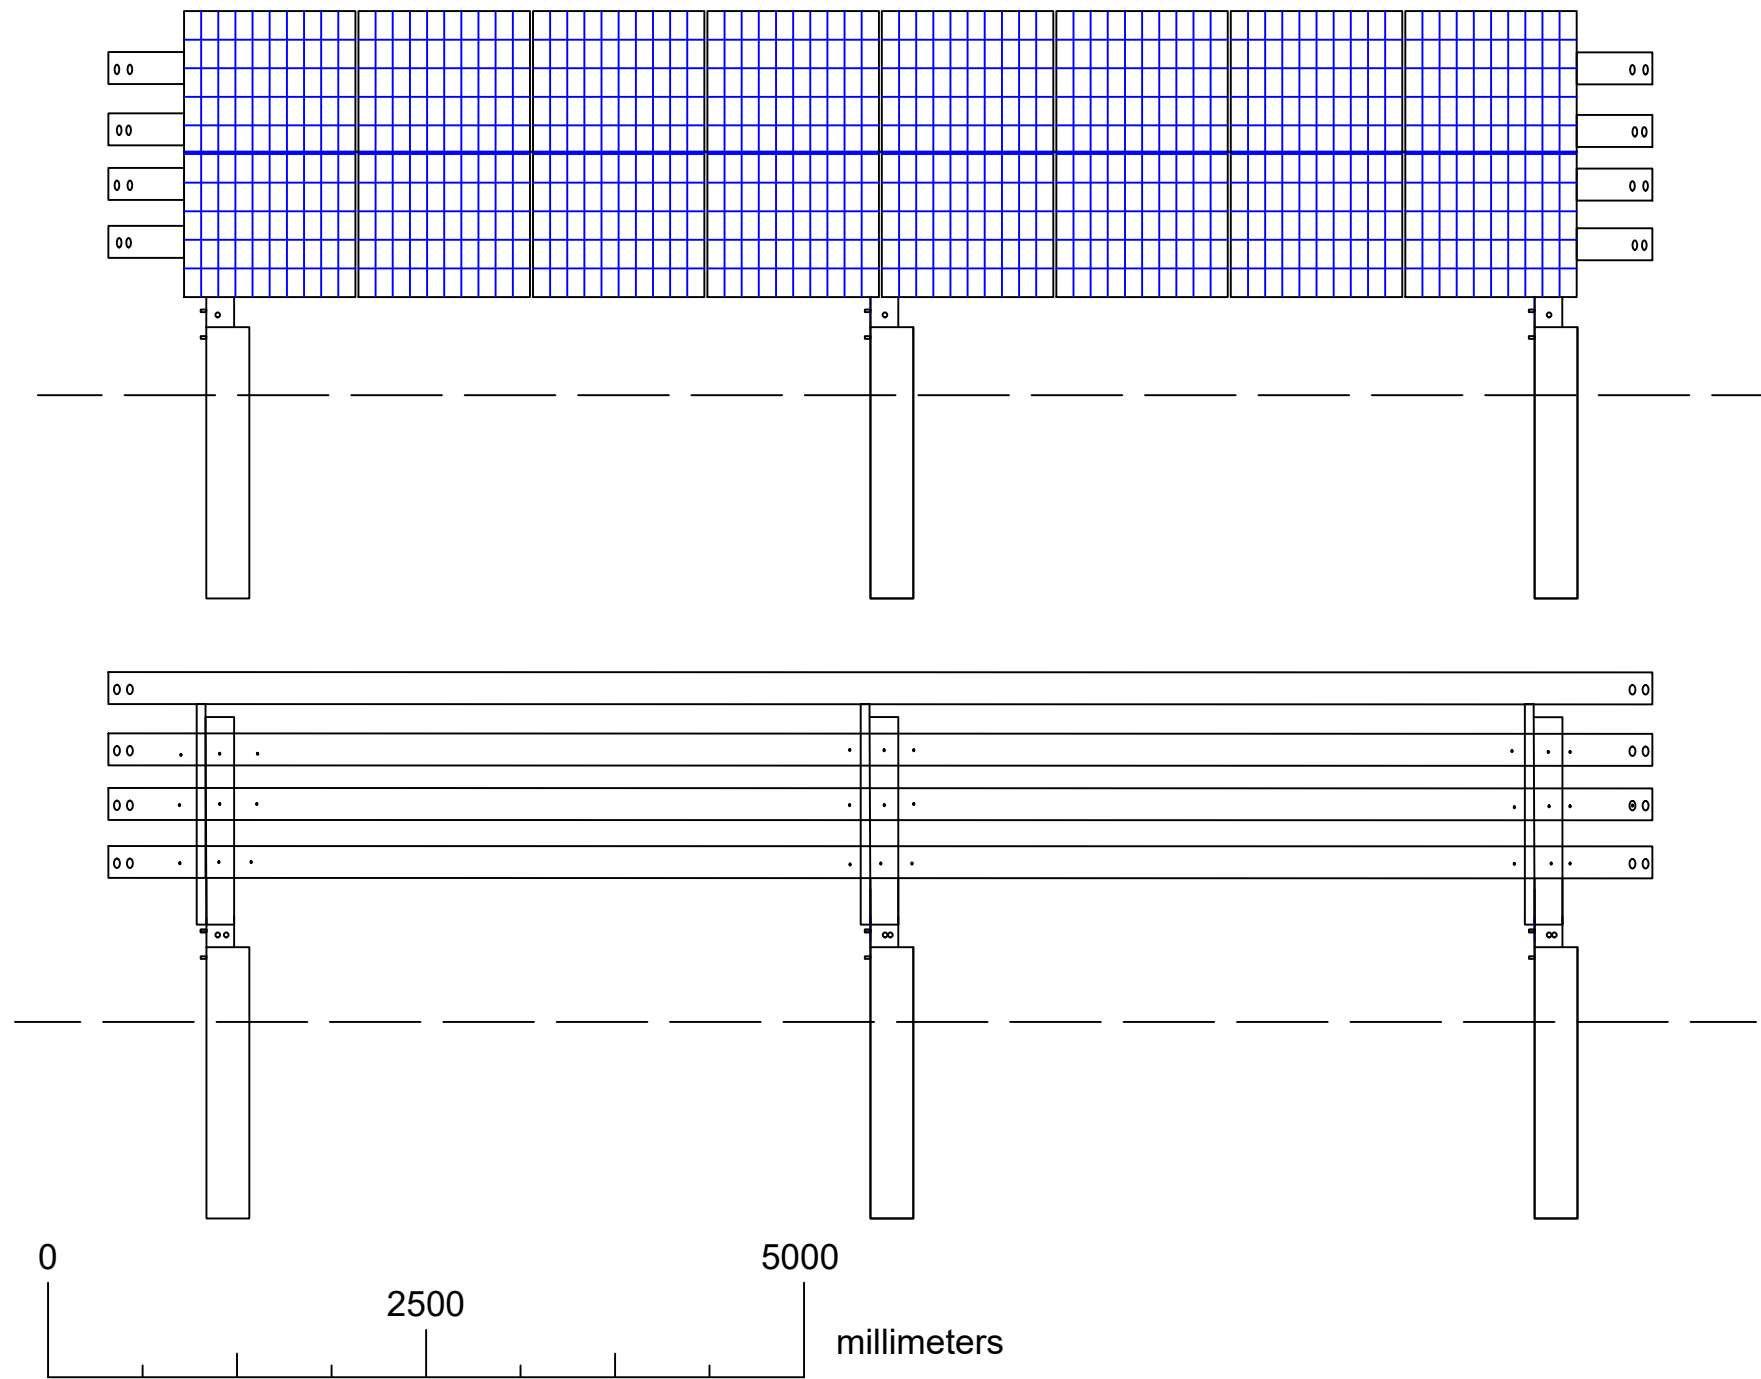

Clean Earth Energy
Unit 2, Bess Park Rd
Trenant Industrial
Estate
PL27 6HB
Tel 01208 455028

Drawing notes
All measurements are in millimeters

Rev	Description	Date	Client		Drawing Details			
					Scale	Drawn	Checked	Sheet
			Project Name		1:50	AA	RB	01
					Drawing Number			Rev.
					IFP-PEP-A			A