


- NB DRAWING TO BE READ IN CONJUNCTION WITH
'SCHEDULE OF WORKS DEC 2022'

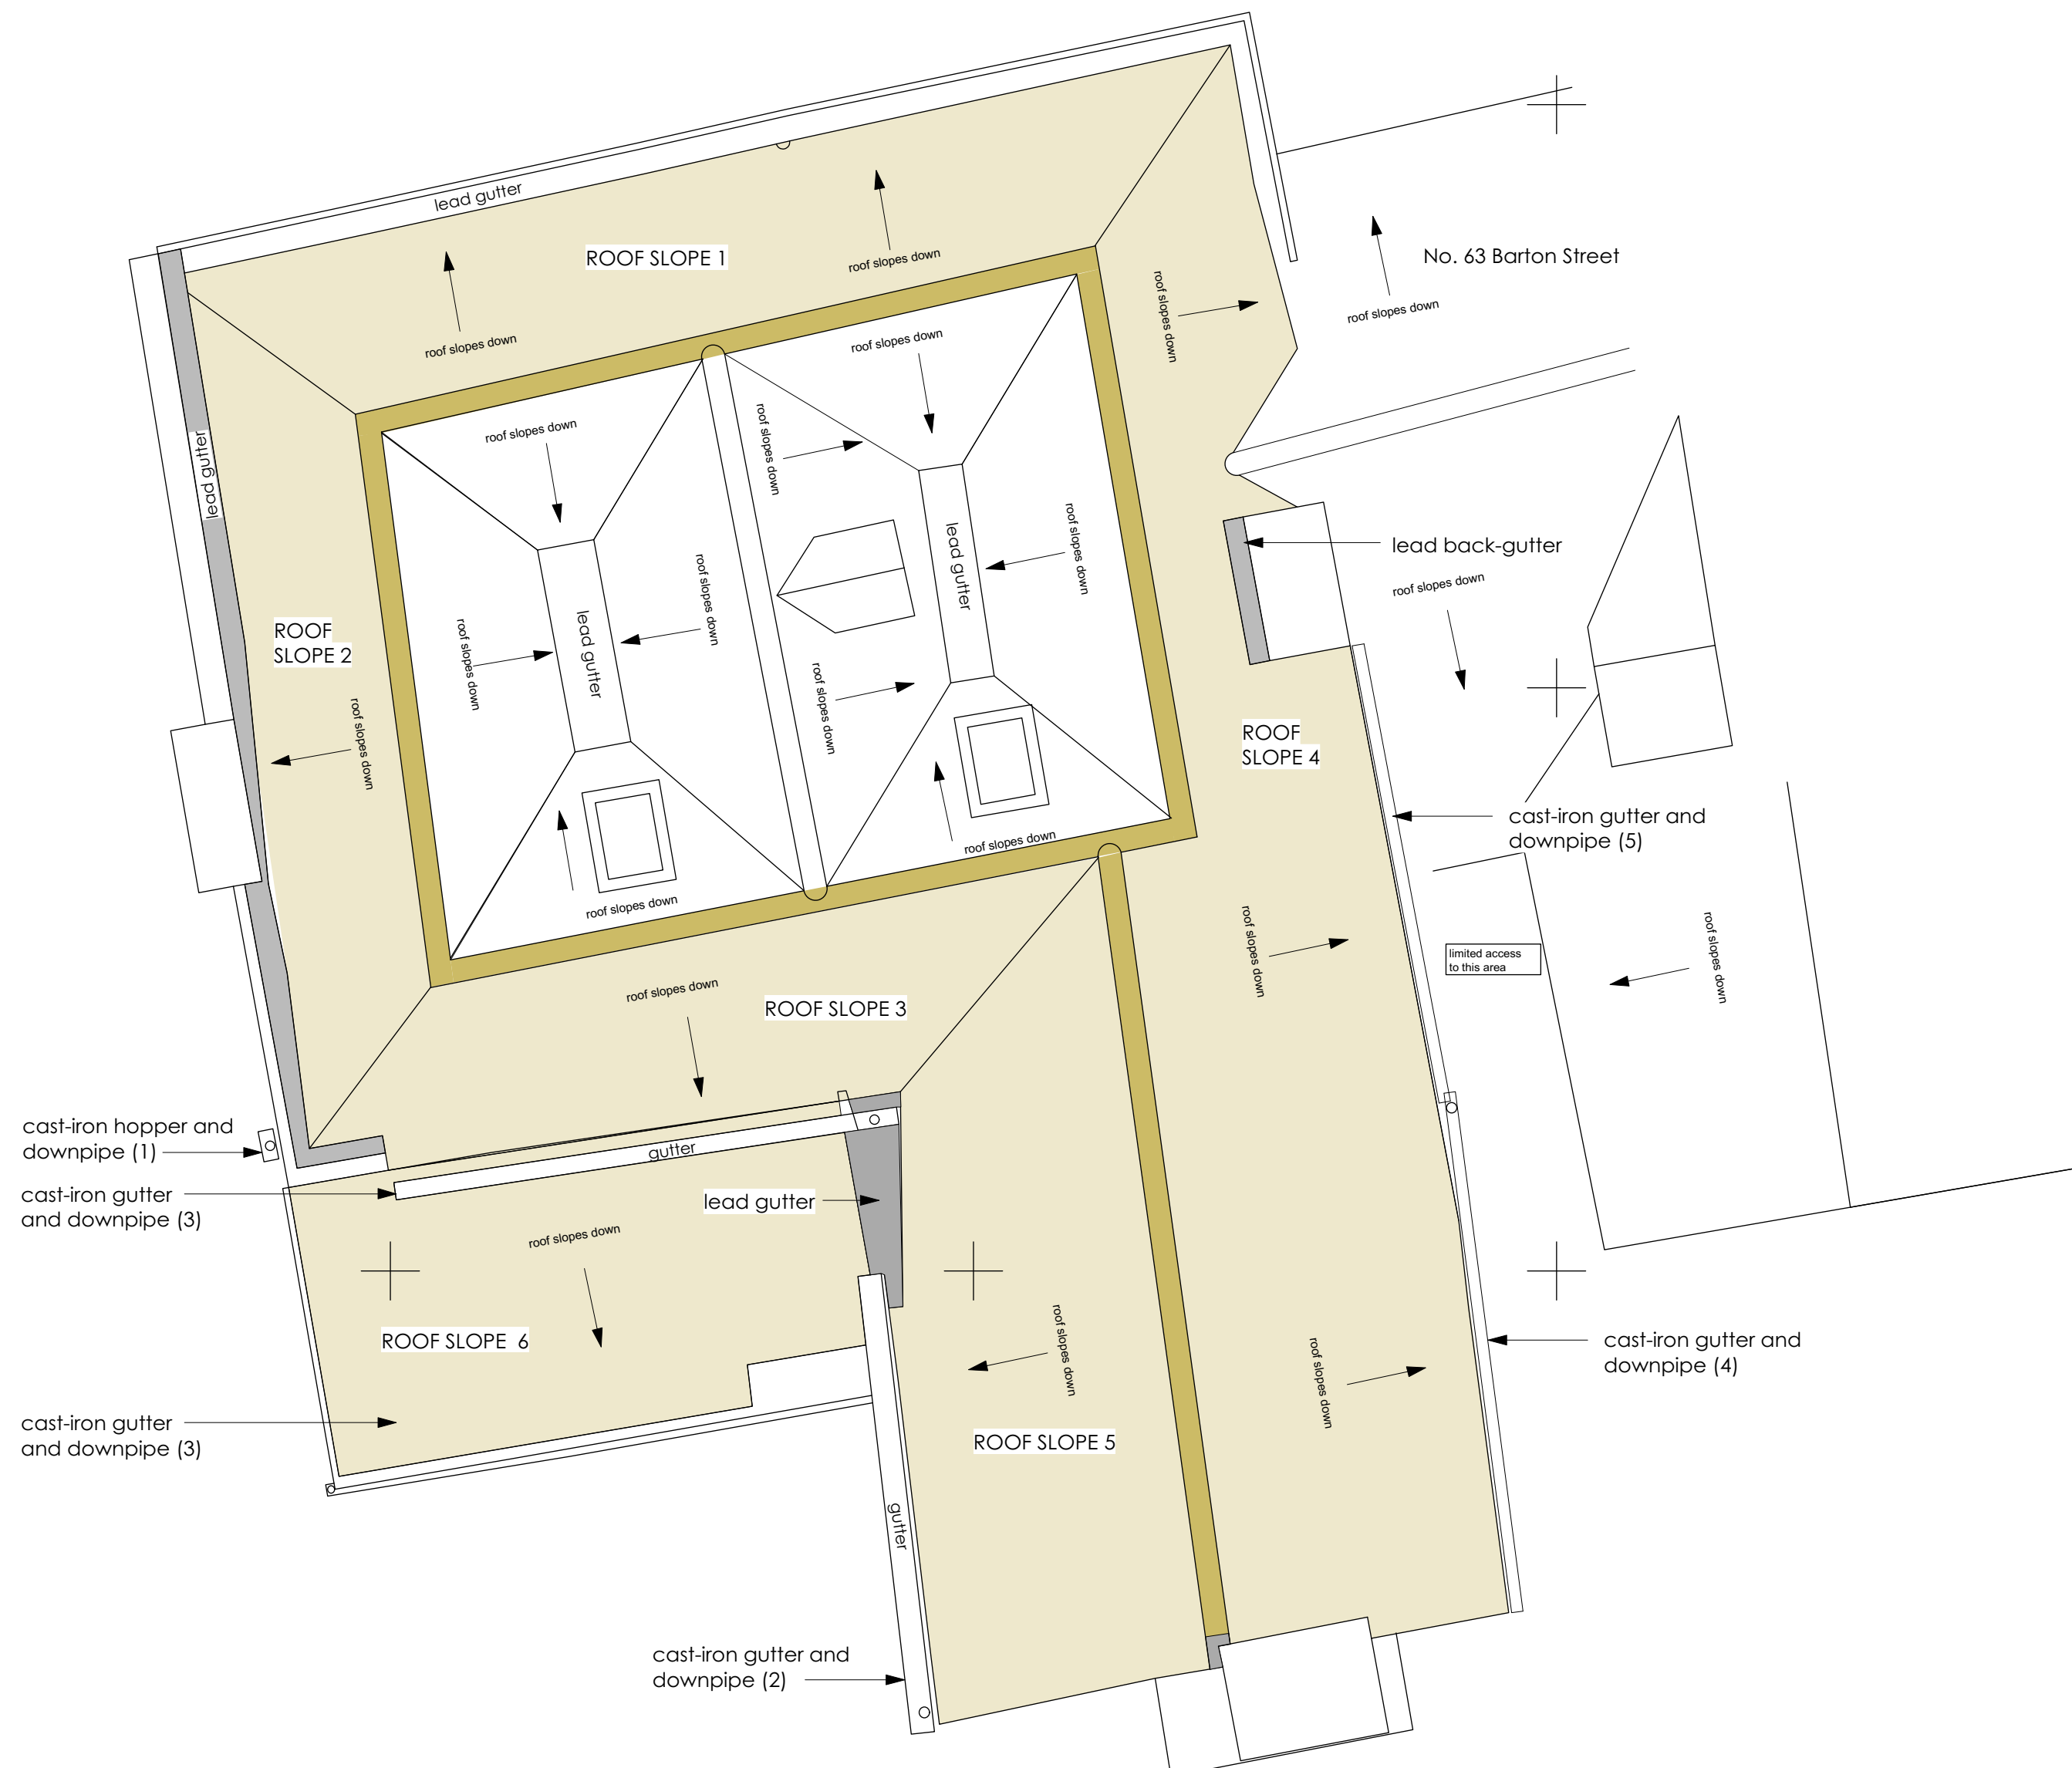

Company No. 9524906 Registered in England and Wales

5 BARBOURNE ROAD WORCESTER WR1 1RS
TELEPHONE 01905 726307/29911 FAX 01905 726307

TEWKESBURY MUSEUM, 64 BARTON STREET, TEWKESBURY

PROPOSED ROOF WORKS

SCALE - 1:50 @ A2	DRAWN - APB	DRG No - 2187/20
DATE - DEC 2022	CHECKED -	