
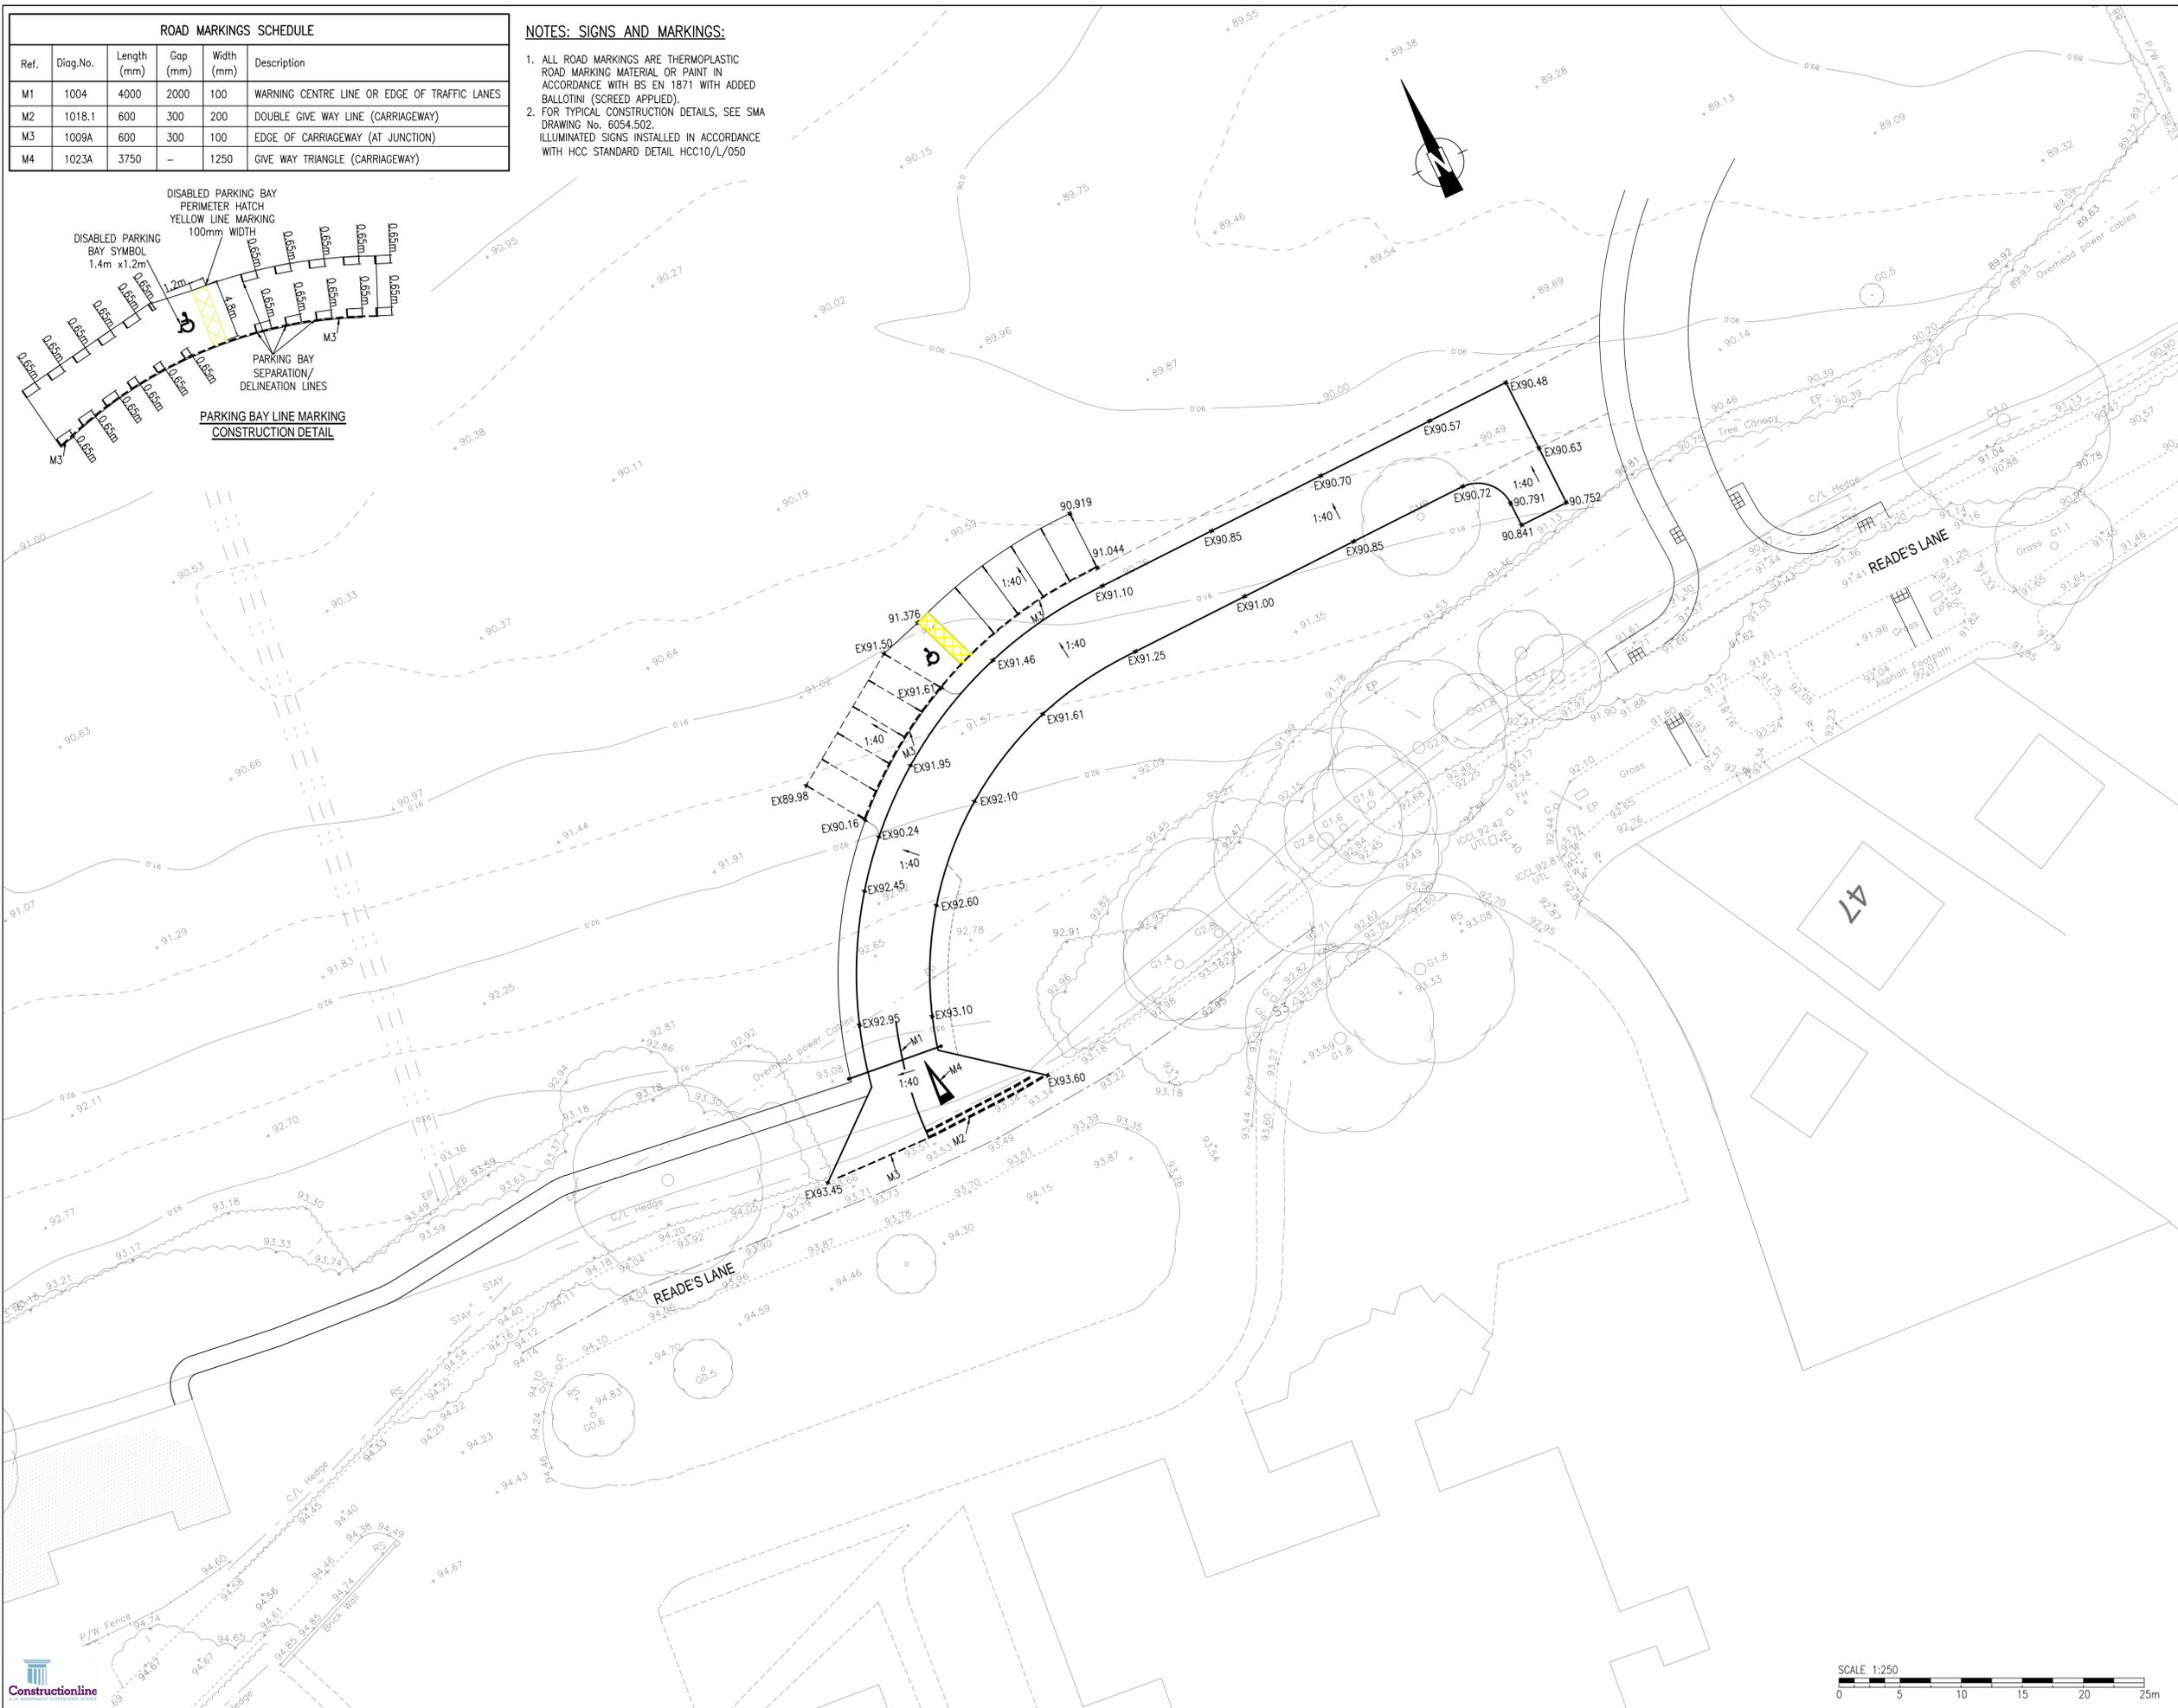


ROAD MARKINGS SCHEDULE					
Ref.	Diag.No.	Length (mm)	Gap (mm)	Width (mm)	Description
M1	1004	4000	2000	100	WARNING CENTRE LINE OR EDGE OF TRAFFIC LANES
M2	1018.1	600	300	200	DOUBLE GIVE WAY LINE (CARRIAGEWAY)
M3	1009A	600	300	100	EDGE OF CARRIAGEWAY (AT JUNCTION)
M4	1023A	3750	-	1250	GIVE WAY TRIANGLE (CARRIAGEWAY)

NOTES: SIGNS AND MARKINGS:

1. ALL ROAD MARKINGS ARE THERMOPLASTIC ROAD MARKING MATERIAL OR PAINT IN ACCORDANCE WITH BS EN 1871 WITH ADDED BALLOTINI (SCREED APPLIED).
2. FOR TYPICAL CONSTRUCTION DETAILS, SEE SMA DRAWING No. 6054.502.
3. ILLUMINATED SIGNS INSTALLED IN ACCORDANCE WITH HCC STANDARD DETAIL HCC10/L/050

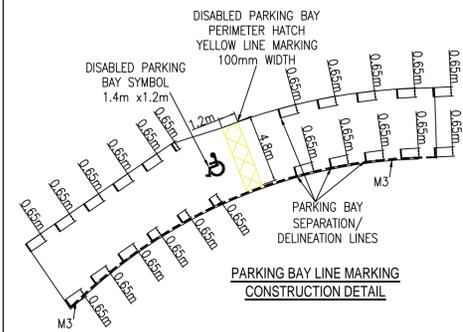

NOTES:

1. DO NOT SCALE FROM THIS DRAWING
2. ALL DIMENSIONS SHOWN ARE IN METRES UNLESS STATED OTHERWISE.
3. THIS DRAWING SHALL BE READ IN CONJUNCTION WITH ALL RELEVANT SCHEME DRAWINGS AND SPECIFICATIONS.
4. ALL WORKS TO BE CARRIED OUT IN STRICT ACCORDANCE WITH "THE SPECIFICATION FOR HIGHWAY WORKS - MODIFIED AND EXTENDED", INCLUDING OXFORDSHIRE COUNTY COUNCIL SUPPLEMENTARY CLAUSES.
5. ALL WORKS WITHIN THE PUBLIC HIGHWAY SHALL BE CARRIED OUT AND COMPLY WITH THE REQUIREMENTS OF THE DTP "TRAFFIC SIGNS MANUAL CHAPTER 8 - TRAFFIC SAFETY MEASURES AND SIGNS FOR ROAD WORKS AND TEMPORARY SITUATION".
6. ALL ROAD MARKINGS AND TRAFFIC SIGNS SHALL COMPLY WITH "THE TRAFFIC SIGNS REGULATIONS AND GENERAL DIRECTIONS 2016".
7. ALL EXISTING LEVELS TO BE CONFIRMED ON SITE PRIOR TO COMMENCEMENT OF ANY WORKS.
8. BEFORE ANY WORKS ARE COMMENCED THE OXFORDSHIRE COUNTY COUNCIL AREA HIGHWAY MANAGER MUST BE CONTACTED. BASED ON AGREED PLANNING DRAWING 6054.304B (PLANNING REFERENCE No. P20/S0459/FUL)
9. ALL ROAD MARKINGS AND TRAFFIC SIGNS SHALL COMPLY WITH "THE TRAFFIC SIGNS REGULATIONS AND GENERAL DIRECTIONS 2016".

KEY:

- 91.044 PROPOSED CONSTRUCTION GROUND LEVELS
- EX91.10 EXISTING CONSTRUCTION GROUND LEVELS
- M3 LINE MARKING DELINEATION NOTE

PRELIMINARY ISSUE

Rev	Description	Drn	Chk	Date
REVISIONS				
	Submitted for S104			
	Issued for Tender			
	Issued for Construction			
	As Built			
DRAWING STATUS				

STUART MICHAEL ASSOCIATES
CONSULTING ENGINEERS

Stuart Michael Associates Ltd
Coombe House, Coombe Square, Thatcham, Berkshire RG19 4JF
T: 01635 867 711 e: mail@stuartmichael.co.uk
F: 01635 861 715 w: www.stuartmichael.co.uk

SONNING COMMON PARISH COUNCIL


MEMORIAL HALL FIELD,
SONNING COMMON

CENTRAL ACCESS
LEVELS & LINEMARKINGS LAYOUT



DATE	BY	CHKD	SCALE
OCT, 2020	JUS	MSR	1:250
6054.501	-	-	1:250 @ A1

© This drawing is the copyright of Stuart Michael Associates Limited. It may not be reproduced or amended without the written approval of Stuart Michael Associates


HOGGIN PATH CONSTRUCTION					
LAYER	MATERIAL	THICKNESS	NOMINAL SIZE OF AGGREGATE	GRADE OF BINDER	COMMENTS
SURFACE COURSE	HOGGIN	30mm			
BASE	GRANULAR SUB BASE MATERIAL TYPE 1	100mm			IN ACCORDANCE WITH S.H.W.

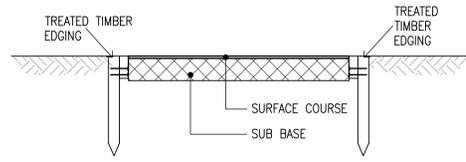

TYPICAL GRAVEL PATH CONSTRUCTION
NTS

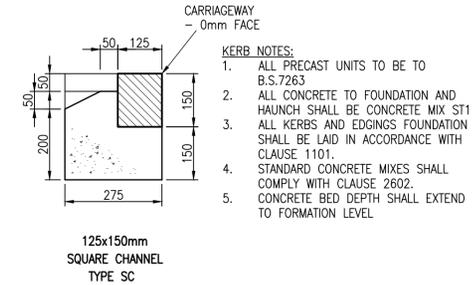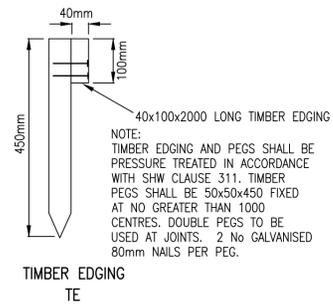


KERB DETAILS
NTS

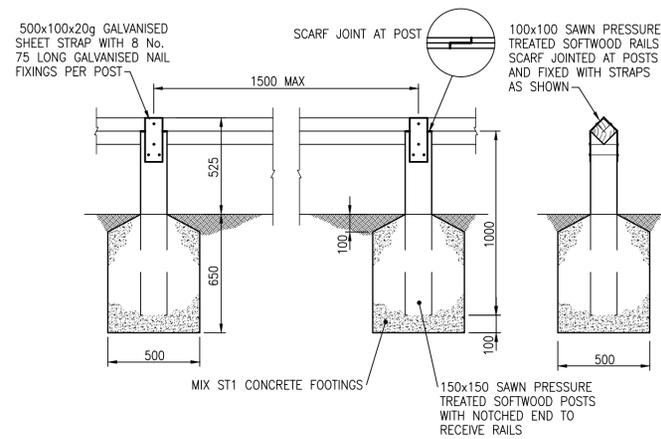


WOODEN BIRDLIP TYPE FENCING DETAIL
NTS

FENCING NOTES:


- F1. TIMBER FINISH SHALL BE 'NATURAL TIMBER FINISH'.
- F2. HEIGHT OF RAIL TO RUN PARALLEL WITH SURFACE LEVELS. SUDDEN DEVIATIONS IN HEIGHT MUST BE AVOIDED.
- F3. OFFSET FROM EDGING SHALL BE 200mm AVERAGE AND A MAXIMUM OF 300mm.
- F4. MAJOR CHANGES OF DIRECTION : BUTT ANGLED SECTIONS OF RAIL. MINOR CHANGES OF DIRECTION : ACCOMMODATE ON POST UNDER STRAPS.
- F5. END OF RAIL OVERHANG APPROX. 300mm FROM END OF POST.

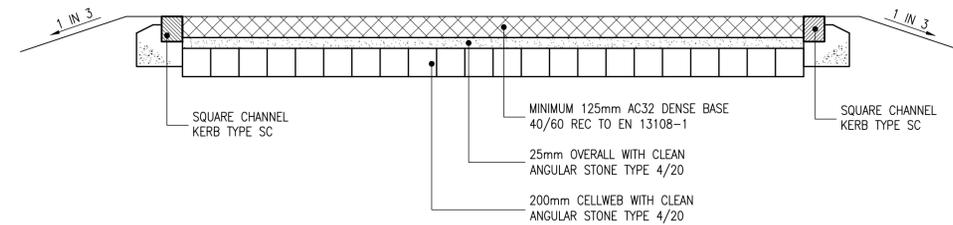

SECTION
TYPICAL SECTION THROUGH EXISTING ACCESS ROAD AND PARKING BAY CONSTRUCTION
NTS

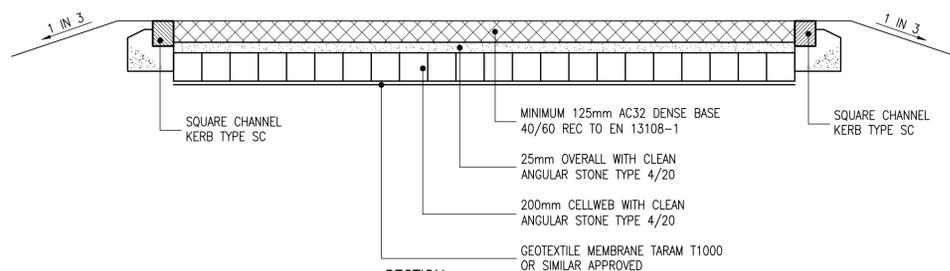

SECTION
TYPICAL SECTION THROUGH NEW TURNING HEAD AND PARKING BAY CONSTRUCTION
NTS

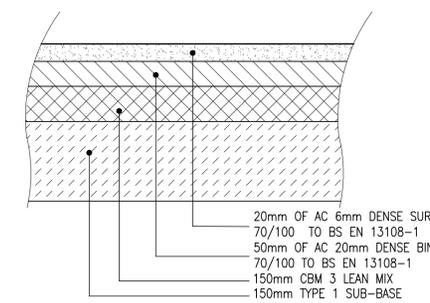

SECTION
TYPICAL SECTION THROUGH EXISTING VEHICLE CROSSOVER CONSTRUCTION
NTS

- NOTES:
1. DO NOT SCALE FROM THIS DRAWING.
 2. ALL DIMENSIONS ARE IN MILLIMETRES, UNLESS STATED OTHERWISE.
 3. THIS DRAWING SHALL BE READ IN CONJUNCTION WITH ALL RELEVANT SCHEME DRAWINGS AND SPECIFICATIONS.
 4. ALL WORKS WITHIN THE PUBLIC HIGHWAY SHALL BE CARRIED OUT AND COMPLY WITH THE REQUIREMENTS OF THE DTP 'TRAFFIC SIGNS MANUAL CHAPTER 8 - TRAFFIC SAFETY MEASURES AND SIGNS FOR ROAD WORKS AND TEMPORARY SITUATION'.
 5. ALL EXISTING LEVELS TO BE CONFIRMED ON SITE PRIOR TO COMMENCEMENT OF ANY WORKS.
 6. THE CONTRACTOR SHALL NOTIFY THE ENGINEER OF ANY OCCURRENCES OF SOFT SPOTS IN THE SUBGRADE MATERIAL WITHIN THE CARRIAGEWAY NOTIONAL LOAD LINE. SOFT SPOTS SHALL BE REMOVED AND REPLACED WITH COMPACTED CAPPING MATERIAL AS AGREED WITH THE ENGINEER.
 7. HANDLING OF KERBS, EDGINGS AND PAVORS (I.E. LIFTING, PLACING, MANOEUVRING) SHALL BE BY MECHANICAL OR SIMILAR PLANT APPARATUS.
 8. ALL PROPRIETARY PRODUCTS TO BE INSTALLED IN ACCORDANCE WITH THE MANUFACTURERS RECOMMENDATIONS.

PRELIMINARY ISSUE

Rev	Description	Dwn	Chk	Date
REVISIONS				
	Preliminary Issue	✓		Submitted for S104
	Planning Issue			Issued for Tender
	Submitted for S38			Issued for Construction
	Submitted for S278			As Built
DRAWING STATUS				

STUART MICHAEL ASSOCIATES
CONSULTING ENGINEERS

Stuart Michael Associates Ltd
Coombe House, Coombe Square, Thatcham, Berkshire RG19 4JF
T: 01635 867 711 e: mail@stuartmichael.co.uk
F: 01635 861 715 w: www.stuartmichael.co.uk

SONNING COMMON PARISH COUNCIL

MEMORIAL HALL FIELD,
SONNING COMMON

CENTRAL ACCESS
CONSTRUCTION DETAILS

DATE	BY	CHECKED
OCT, 2020	JUS	MSR
DRAWING NO.	REV	SCALE
6054.502	-	NTS

© This drawing is the copyright of Stuart Michael Associates Limited. It may not be reproduced or amended without the written approval of Stuart Michael Associates