


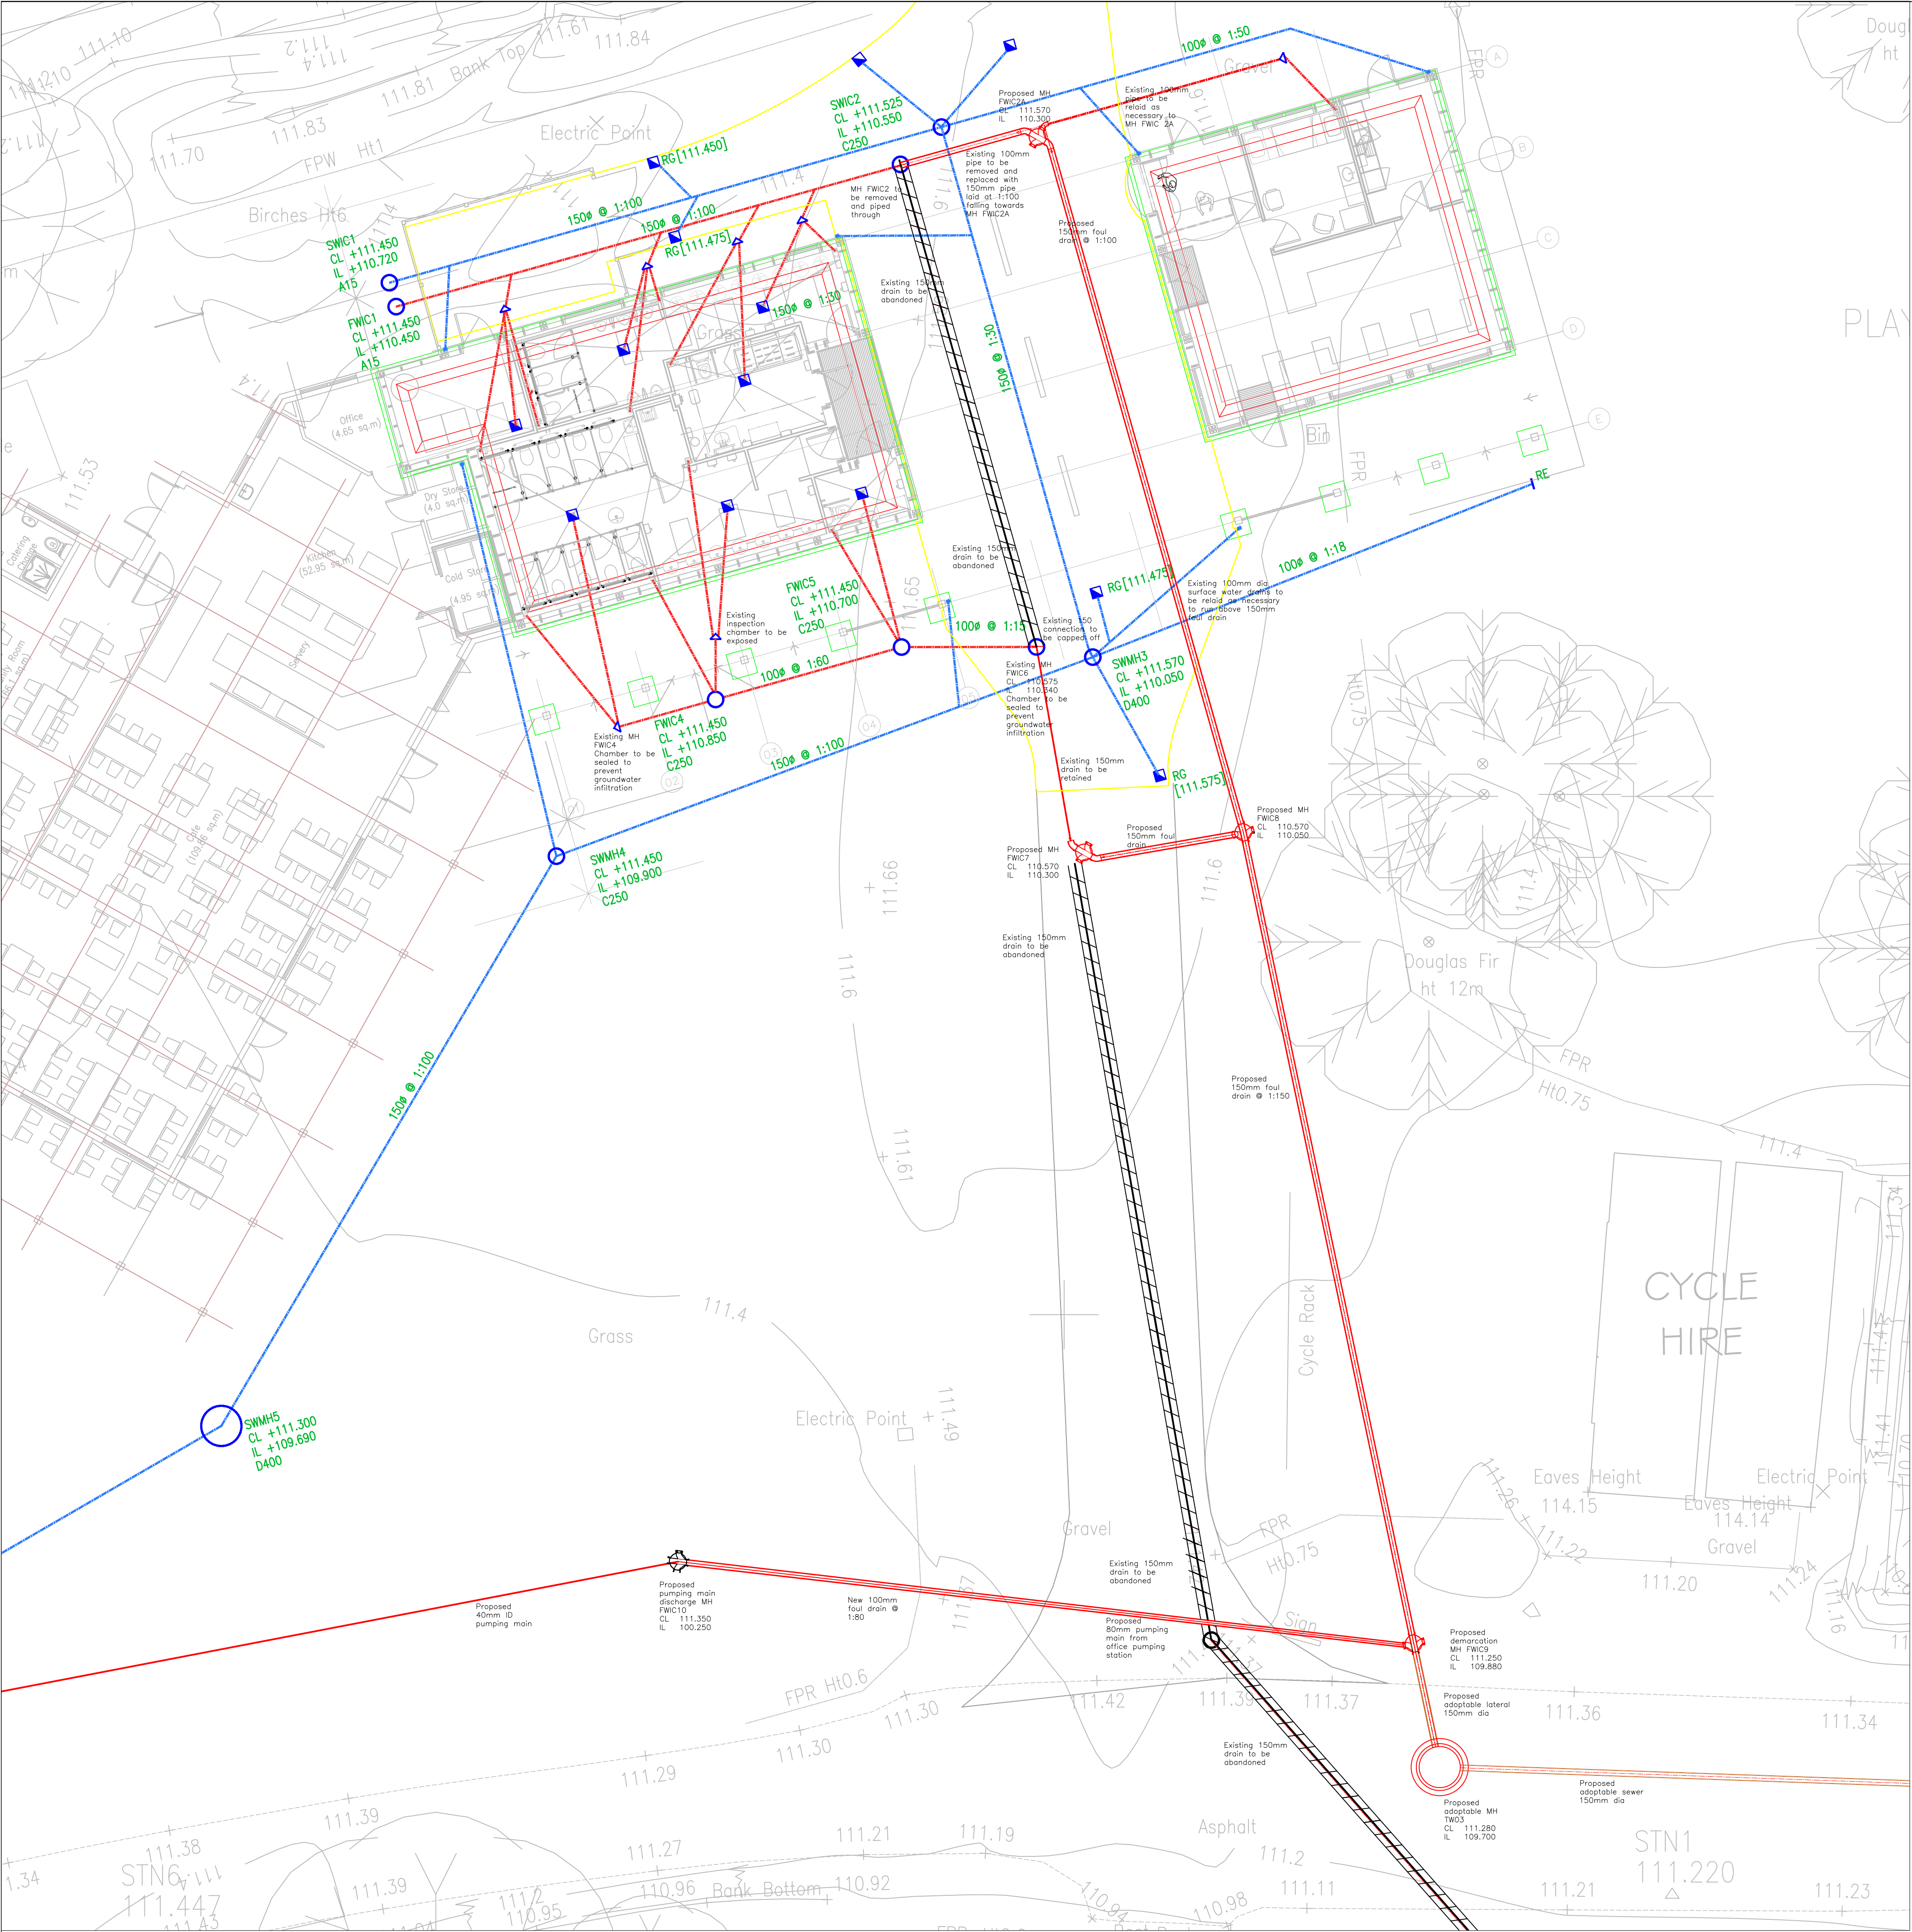

DRAWING STATUS

For Approval

DESCRIPTION	REV.	DATE	DR'N	CHK'D	APP'D
ORIGINAL ISSUE	O	22/6/17	SW	SW	SW
Cycle store drain added	A	28/6/17	SW	SW	SW

Proposed connection from cycle centre.
IL 108.57

Proposed fence line

Post & wire fence

FENLAND HYDROTECH

11, Old Dry Lane

Brigstock,

KETERING,

NORTHAMPTONSHIRE,

NN14 5HT

TEL - 01832 734612

WEB - www.fenhydro.co.uk

CLIENT

Forestry Commission

PROJECT

Alice Holt Woodland Centre
Proposed Pumping Station

TITLE

Private Drainage
Sheet 1 of 2

DRAWING SIZE

A1

CONTRACT No.

SCALE/S

1:1000

DRAWING No.

FH1483/P/103

REV.

A