



Section D-D

0 1 2 3 4 5 6 7 8 9 10
metres

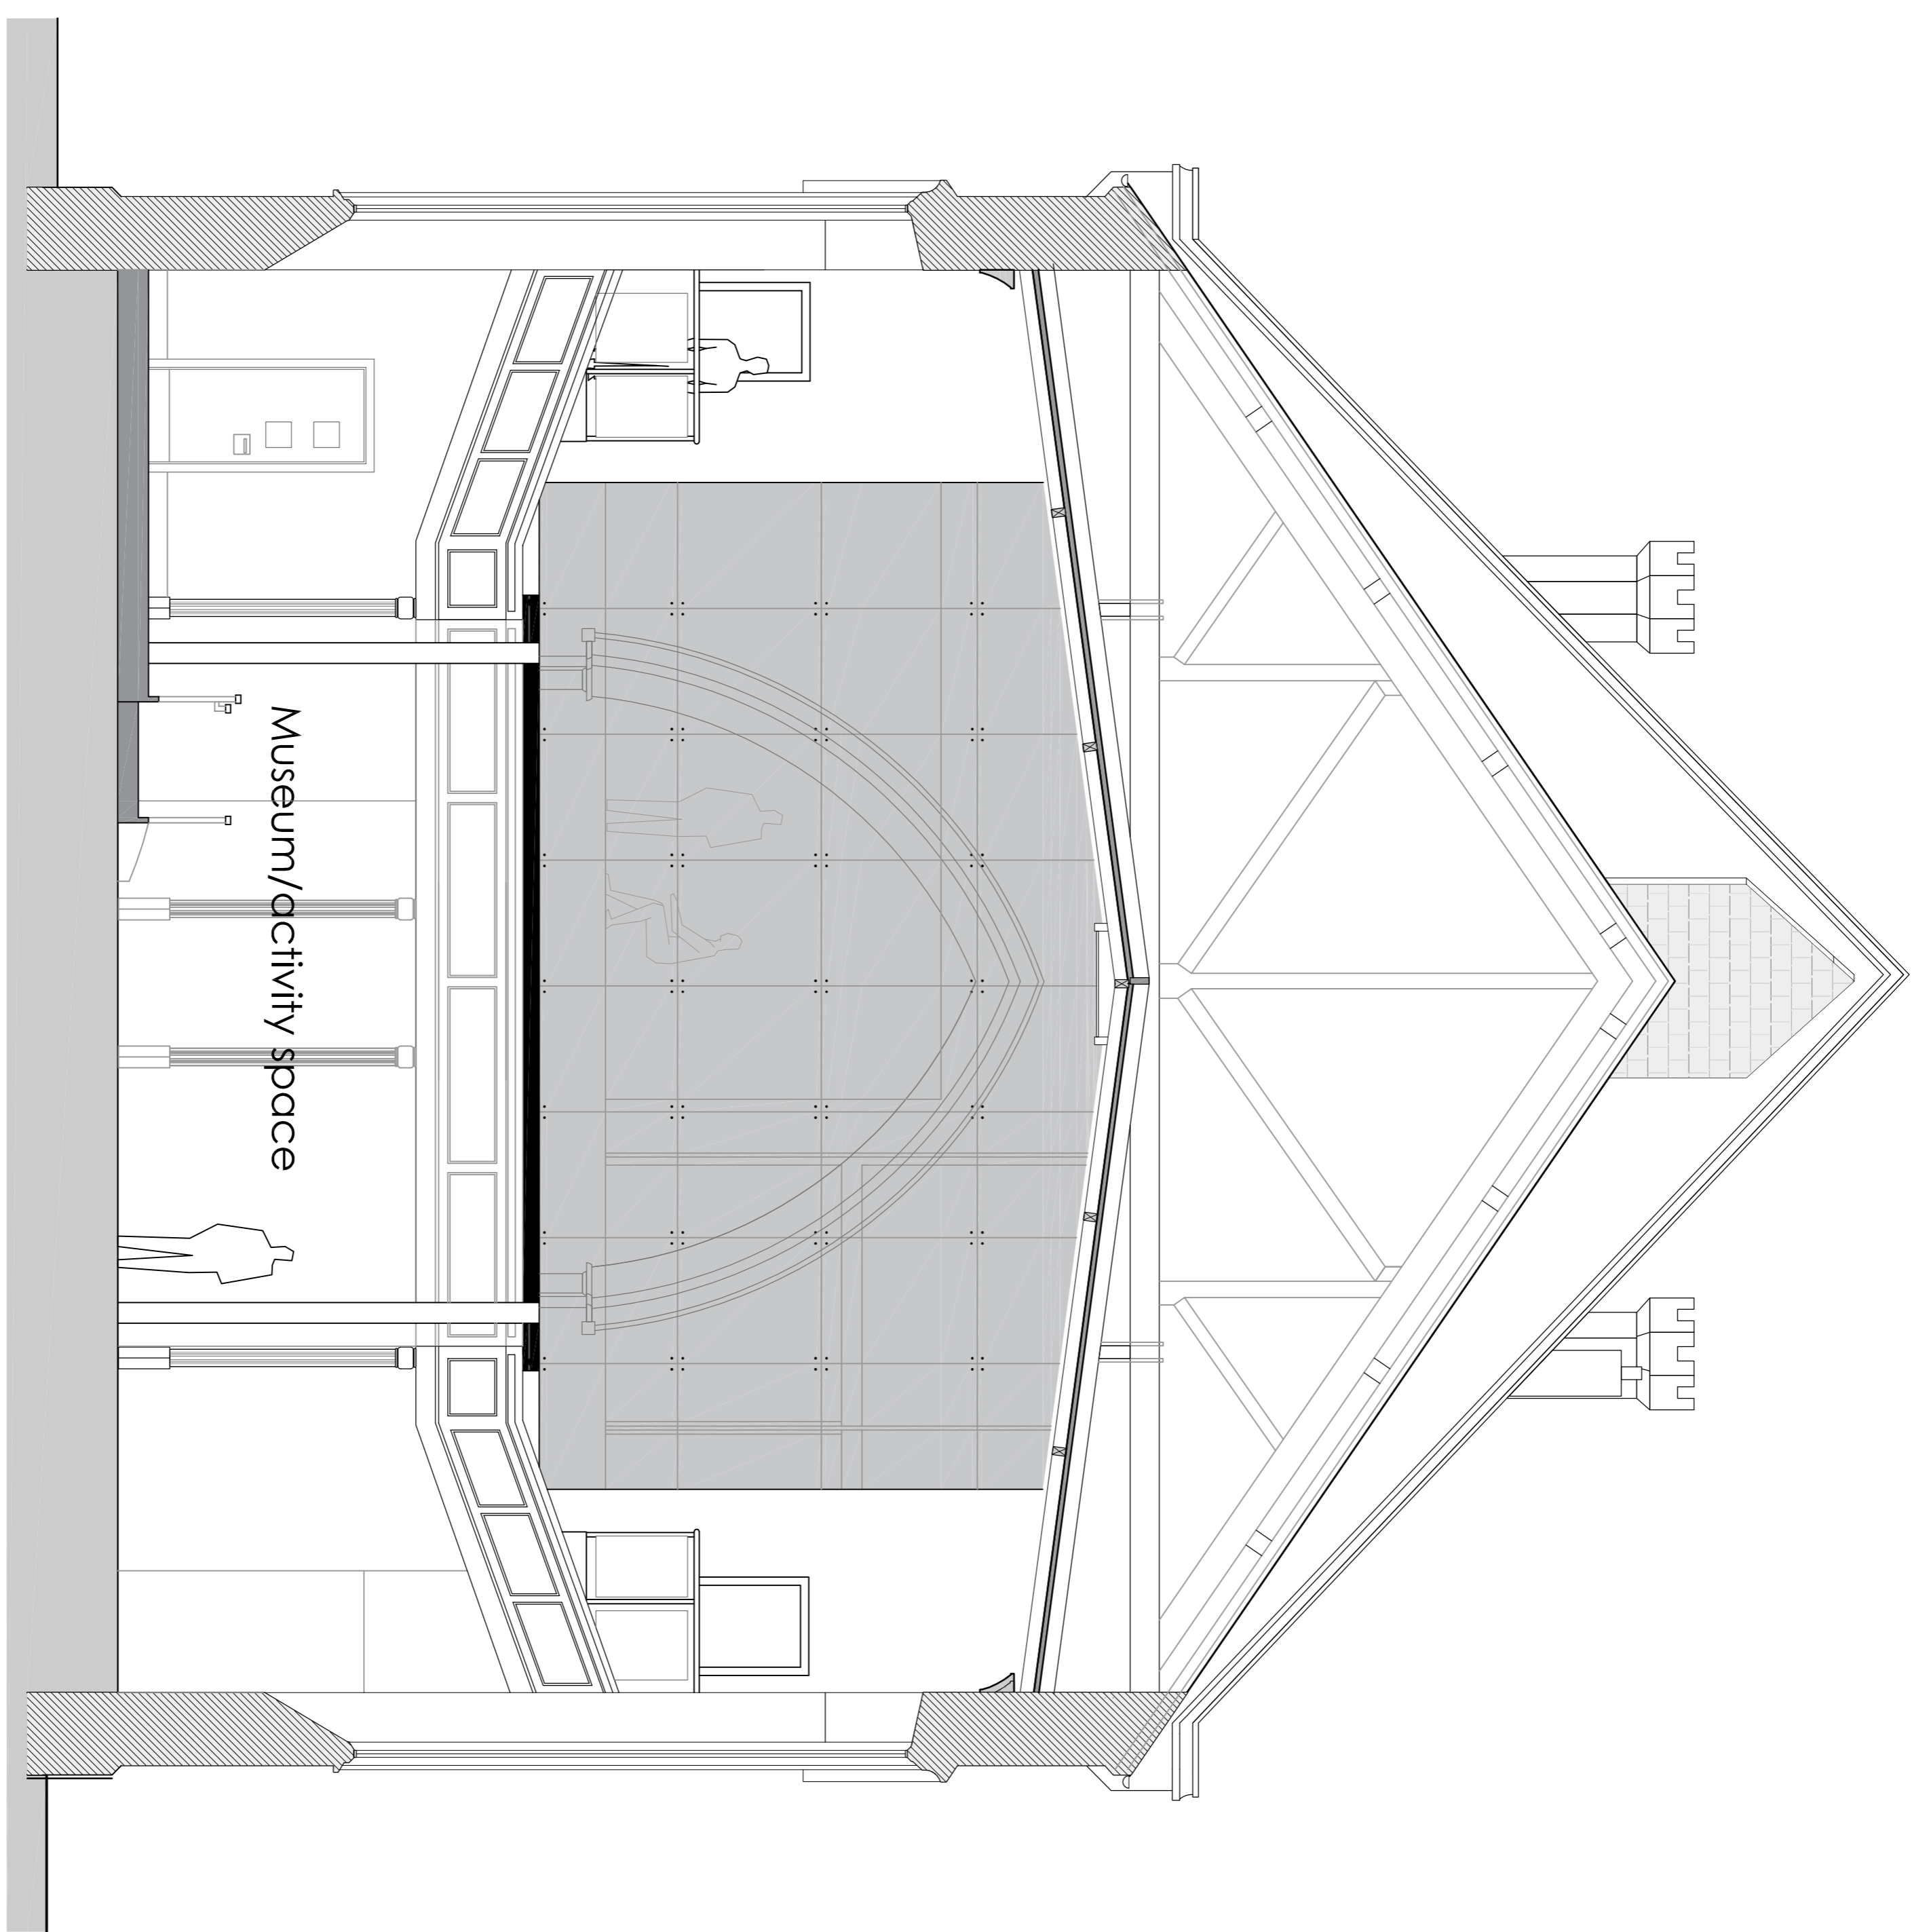



Section F-F

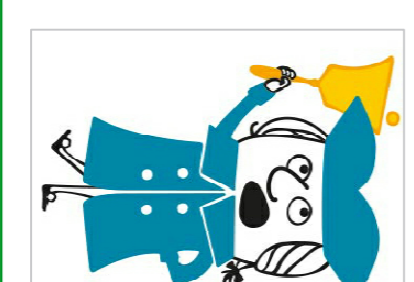

LSN architects

revisions
A 22.11.17 - MTR Issue
B 15.12.17 Planning Application Issue

All dimensions should be checked against actual site sizes before any work is fabricated. No dimensions should be scaled from this drawing.

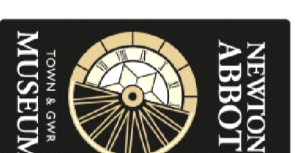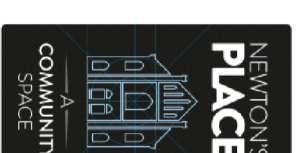

client
Newton Abbot Town Council
project title
Newton's Place
Woolbroughn Street,
Newton Abbot.

45 DEVON SQUARE NEWTON ABBOT DEVON TQ12 2HH

drawing title		date	
Sections D-D & F-F		Oct 2017	
status		scale	
Planning Application		1:50 @A1	
drawing reference		1:100 @A3	
5201		revision	
AL(0)17		B	

Tel: 01826 203303 Fax: 01826 203305 E: enlinfo@lsnarchitects.co.uk