
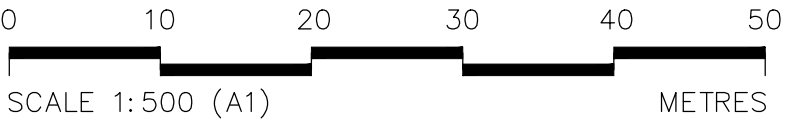


• This drawing must not be scaled. All site dimensions must be physically checked on site prior to construction and fabrication.
• This drawing must not be reproduced without full written consent of One Creative environments.

KEY:

- Site Boundary
- Existing trees to be retained
Existing off site trees to be retained
- Grassland Improvements
Areas to be harrowed and over seeded with low growing wildflower mix. Ref: Q30/310
18445m²
- Wild Flower Meadow Seeding
Areas to be harrowed and over seeded with specified wild flower meadow mixture. Ref: Q30/312
8783m²
- Tree planting
For species and specification refer to drawing P1144-ONE-ZZ-XX-DR-L-2002
Ref: Q31/506
167no.
- Native Shrub planting
For species and specification refer to drawing P1144-ONE-ZZ-XX-DR-L-2002. Ref: Q31/470
1300m²
- Hedge Planting
For species and specification refer to drawing P1144-ONE-ZZ-XX-DR-L-2002.
Ref: Q31/470
85m
- Bulb planting
Bulb planting into grass following wild flower meadow seeding and/or into existing sward
For species and specification refer to drawing P1144-ONE-ZZ-XX-DR-L-2002. Ref: Q31/445
950m²
- Self binding gravel paths
For path construction details refer to drawing
P1144-ONE-ZZ-XX-DR-L-2003 Ref: Q23/130
1228m²
- Post and Rail Fence and Gates
For construction details refer to drawing P1144-ONE-ZZ-XX-DR-L-2003. Q40/210
128m
- Post and and Wire fence
Ref: Q40/150
108m
- Litter Bins
Ref: Q50/242
5no.

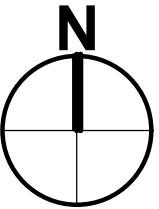

(P02)	Litter bins and section of fence added	06/12/22	DM
(P01)	First Issue	02/12/22	DM
REV	DESCRIPTION	DATE	BY

DESIGNER

ONE

Creative environments

Worcester

01905 362 300

Birmingham

0121 312 3876

onelted.com

London

0208 059 6526

ECKINGTON PARISH COUNCIL

PROJECT NUMBER
P1144
PROJECT TITLE
ECKINGTON COMMUNITY FIELDS

DRAWN BY: DM	POSITION: LA	DATE: 24/11/2022
CHECKED BY: Ruth Sears	POSITION: DATE: 06/12/2022	
APPROVED FOR ISSUE BY: Ruth Sears	POSITION: DATE: 06/12/2022	

DRAWING TITLE
PHASE ONE MASTERPLAN

DRAWING STATUS S2 - Issued for information	DRAWING SIZE A1	REVISION P1144-ONE-ZZ-XX-DR-L-2000 (P02)
SCALE 1:500	DRAWING NUMBER P1144-ONE-ZZ-XX-DR-L-2000 (P02)	

© Copyright of ONE Creative environments. No reproduction without written consent from ONE Creative environments.